


STATE	PROJECT NO.	YEAR	SHEET NO.	TOTAL SHEETS
KANSAS	472-84295	2010	169	194

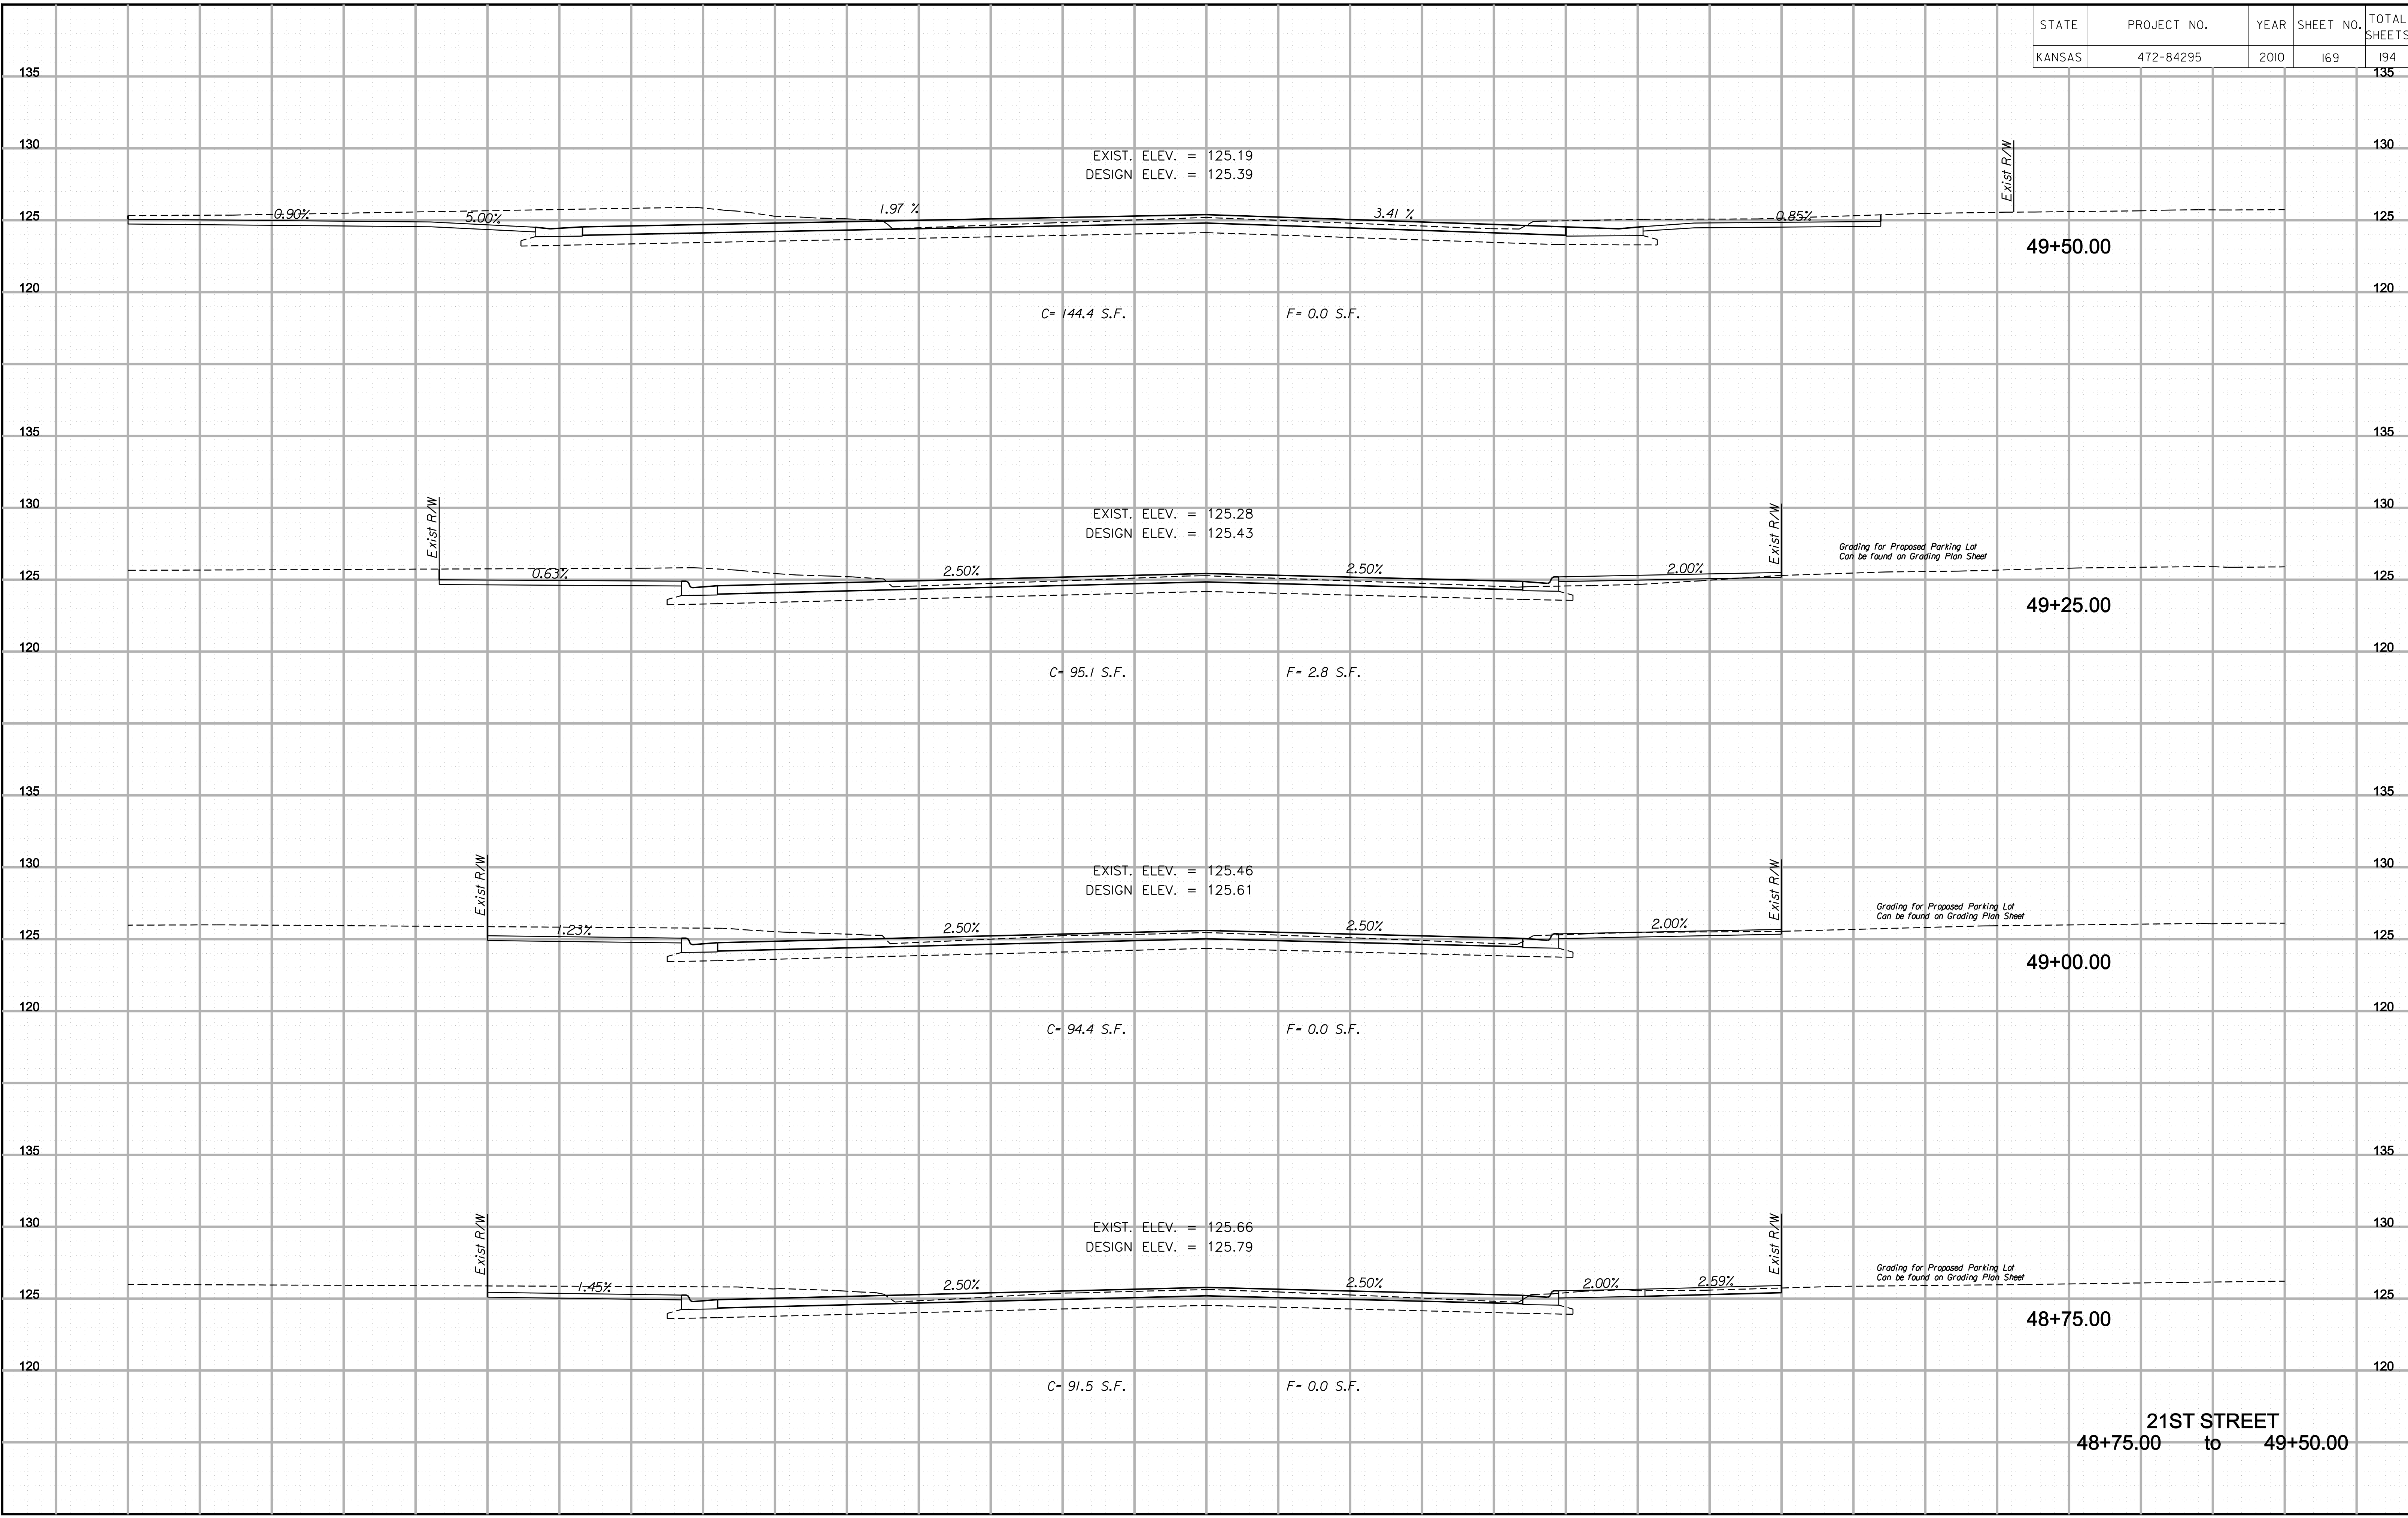

Plotted By : danavarr  
 File : g:\w050001\ROAD\001m3xs.sit

21ST STREET  
 48+75.00 to 49+50.00