


STATE	PROJECT NO.	YEAR	SHEET NO.	TOTAL SHEETS
KANSAS	472-84295	2010	171	194

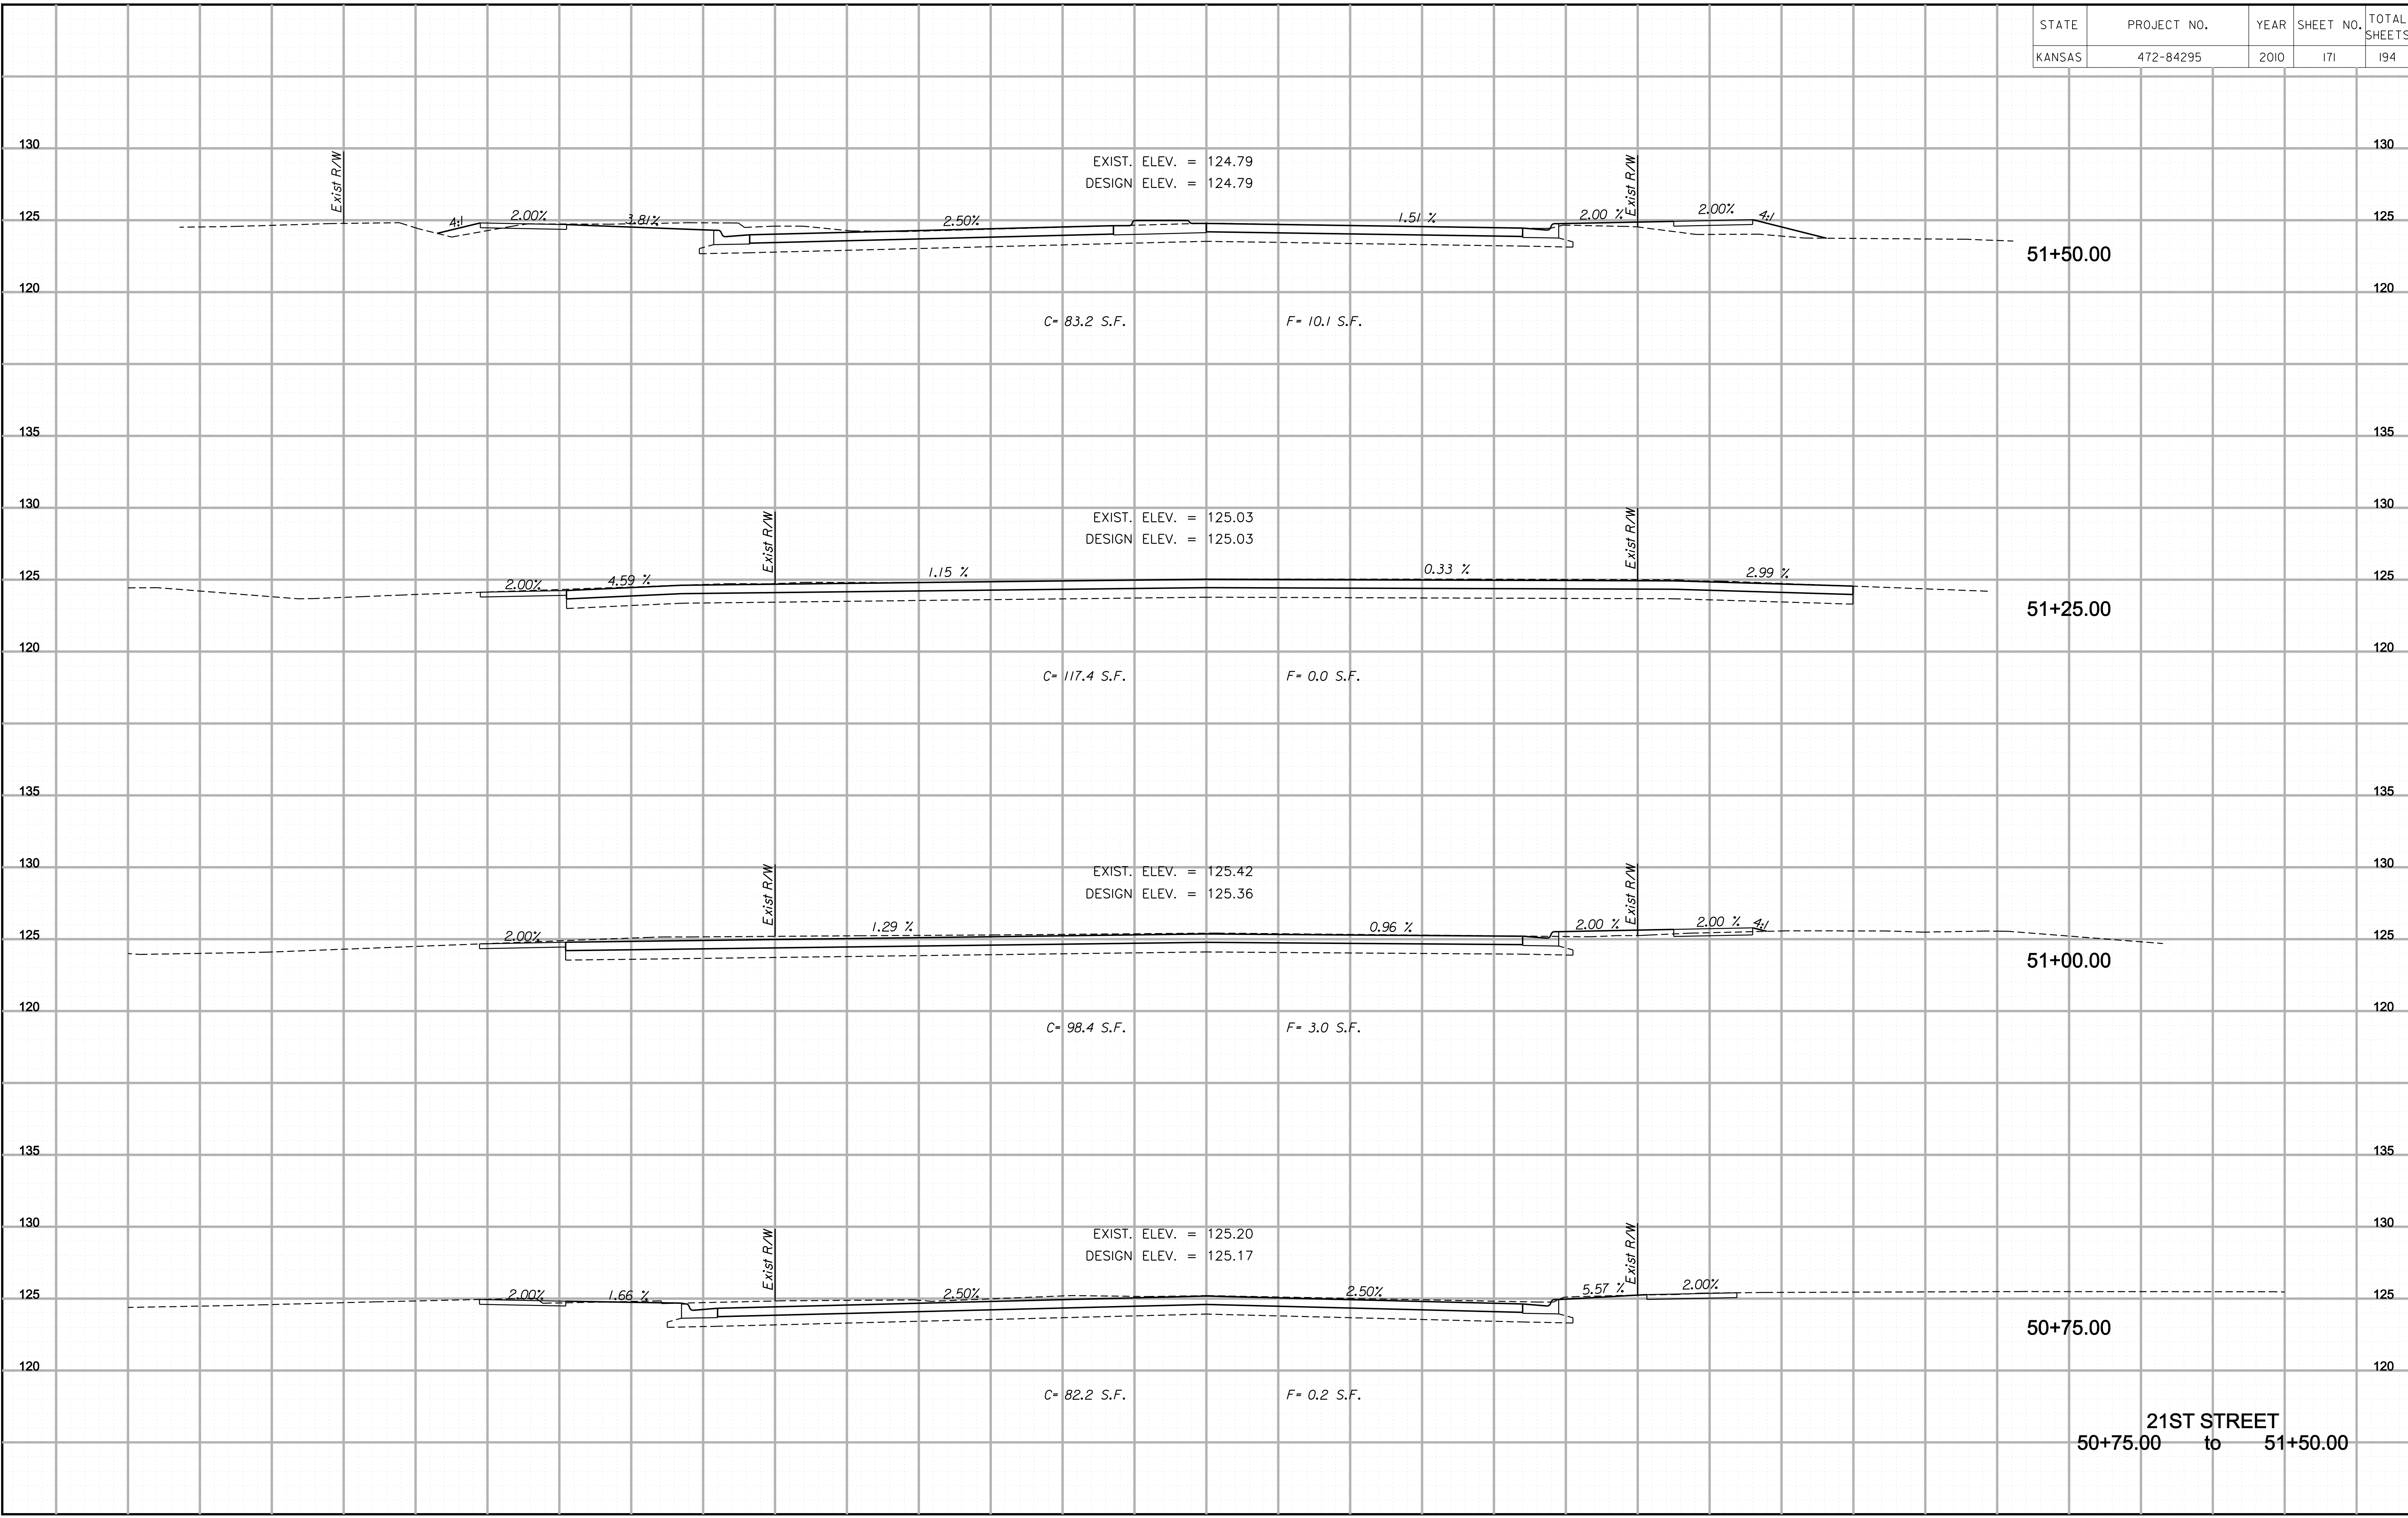

21ST STREET
50+75.00 to 51+50.00

Plotted By : danavarro
File : g:\w050001\ROAD\001m3xs.sht