


| STATE  | PROJECT NO. | YEAR | SHEET NO. | TOTAL SHEETS |
|--------|-------------|------|-----------|--------------|
| KANSAS | 472-84295   | 2010 | 173       | 194          |

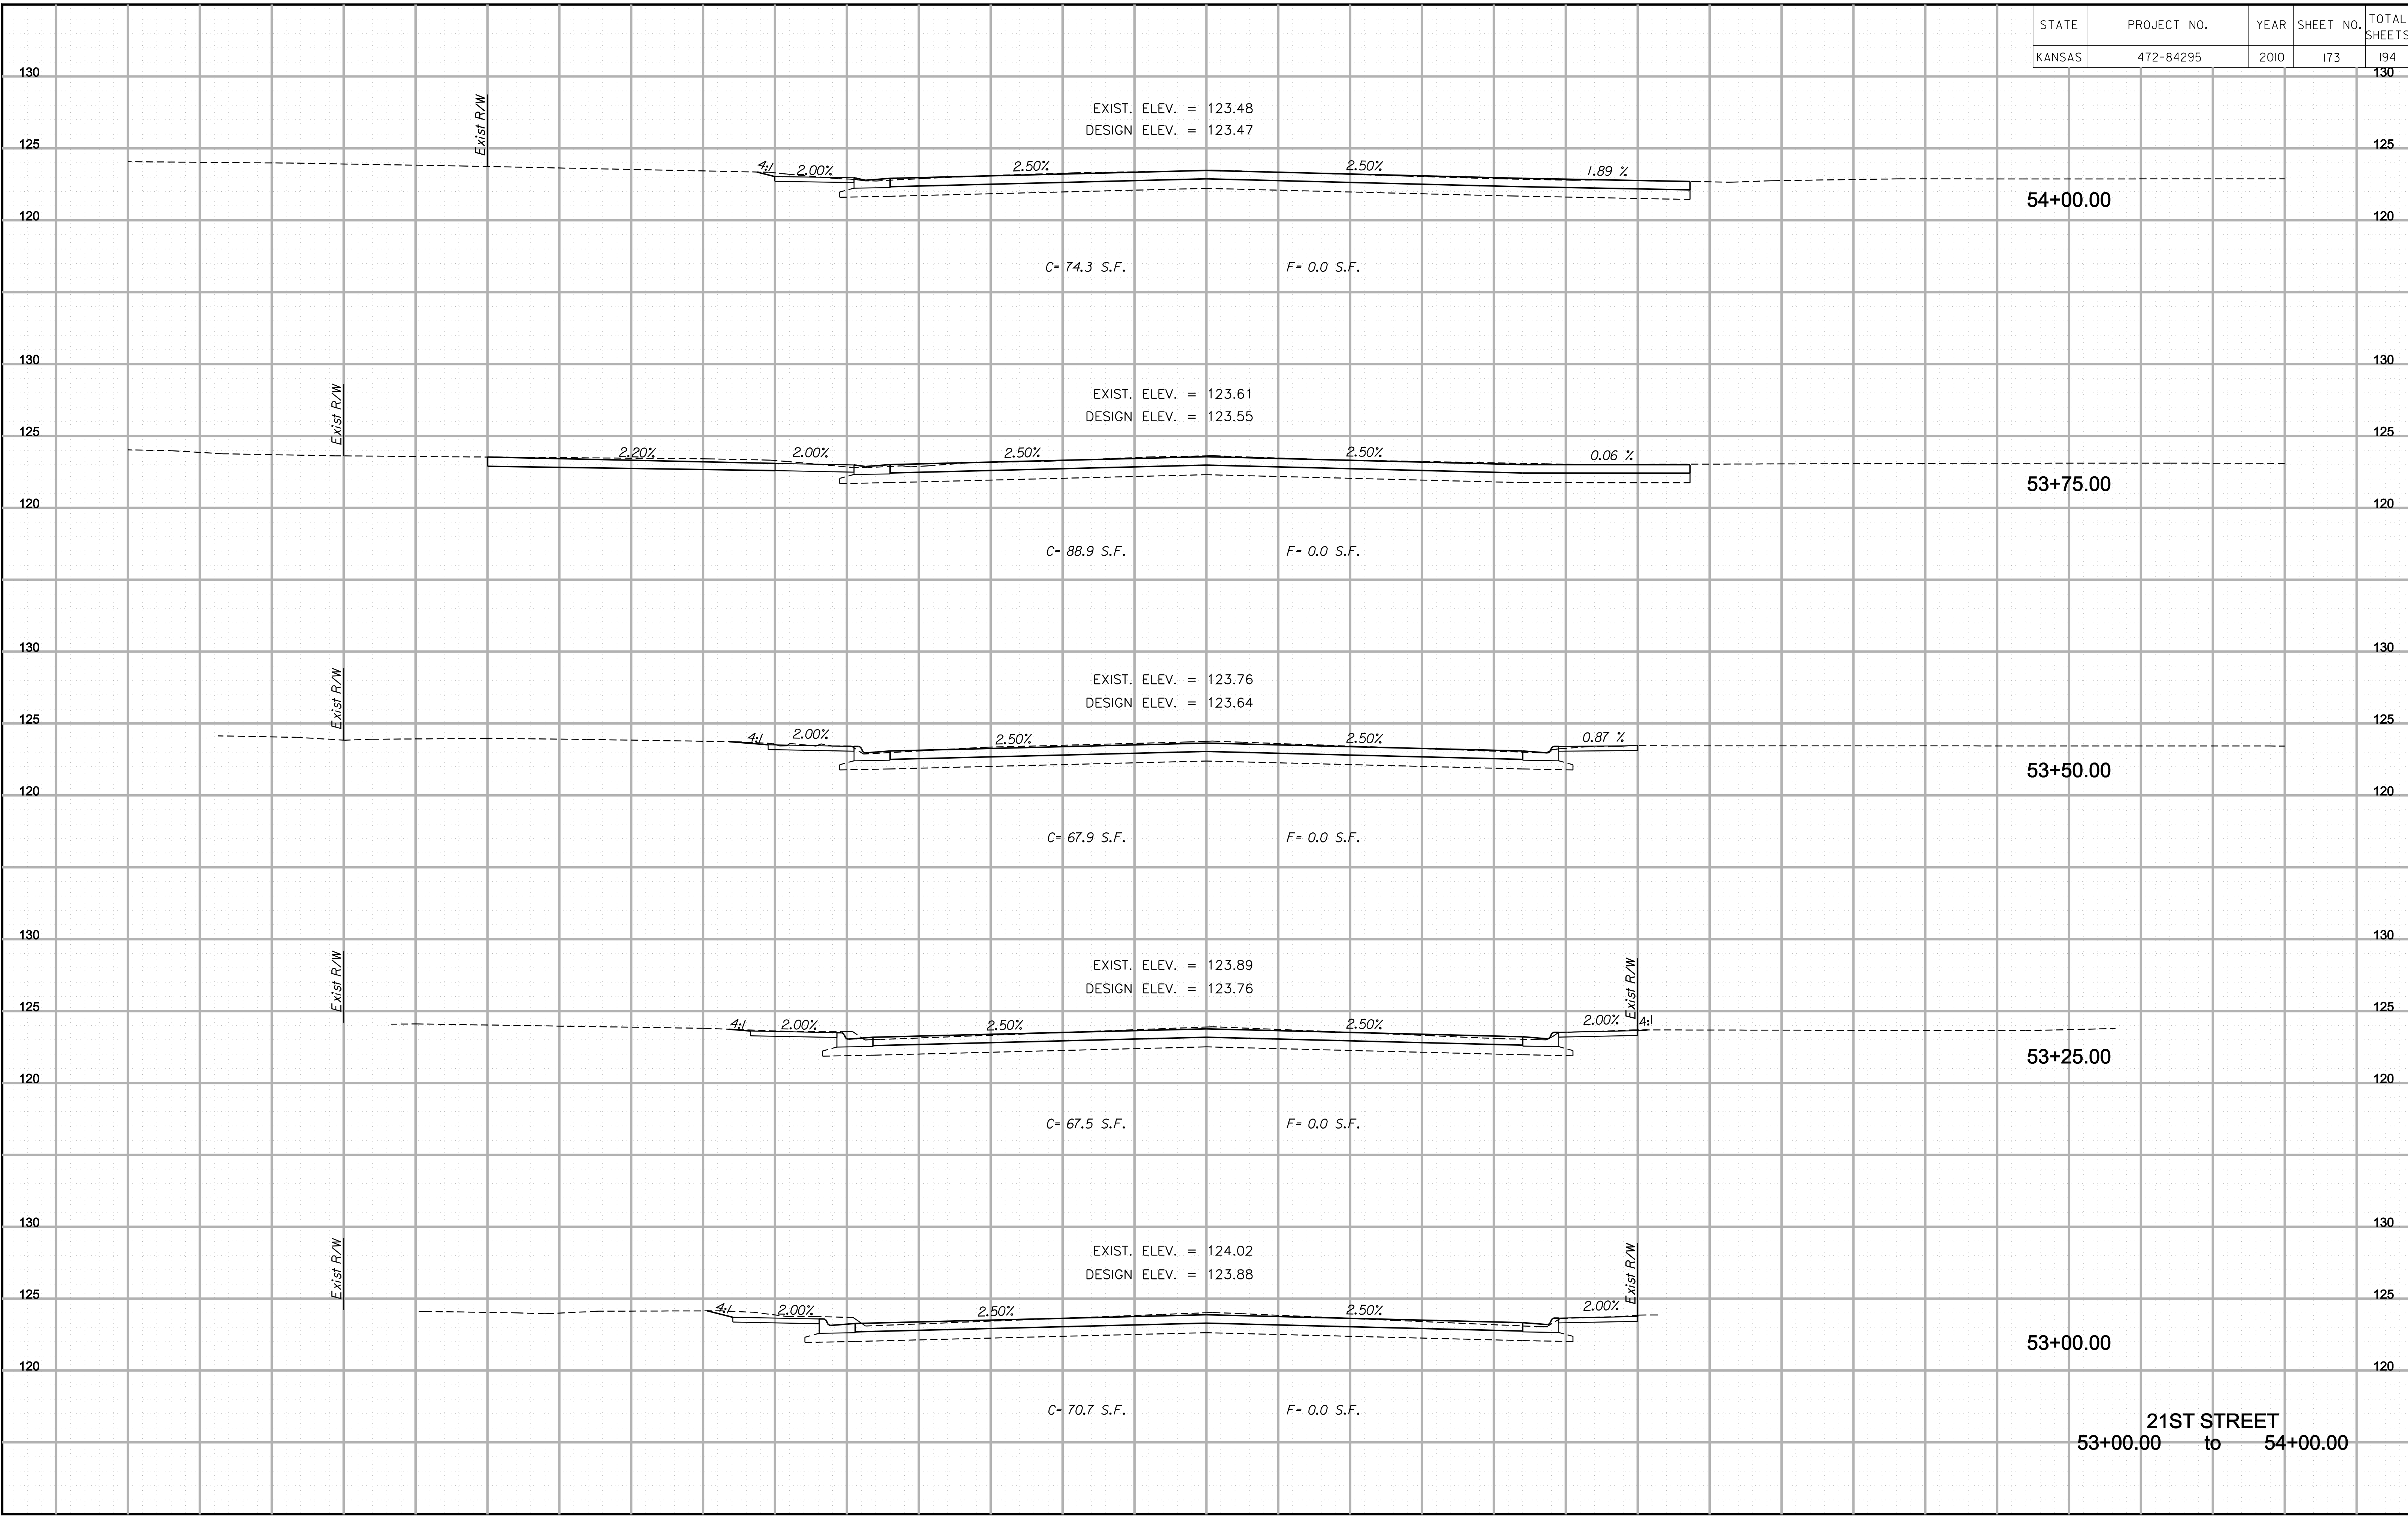

Plotted By : danavarrro  
 File : g:\w05\0001\ROAD\001m3xs.sht

21ST STREET  
 53+00.00 to 54+00.00