


STATE	PROJECT NO.	YEAR	SHEET NO.	TOTAL SHEETS
KANSAS	472-84295	2010	179	194

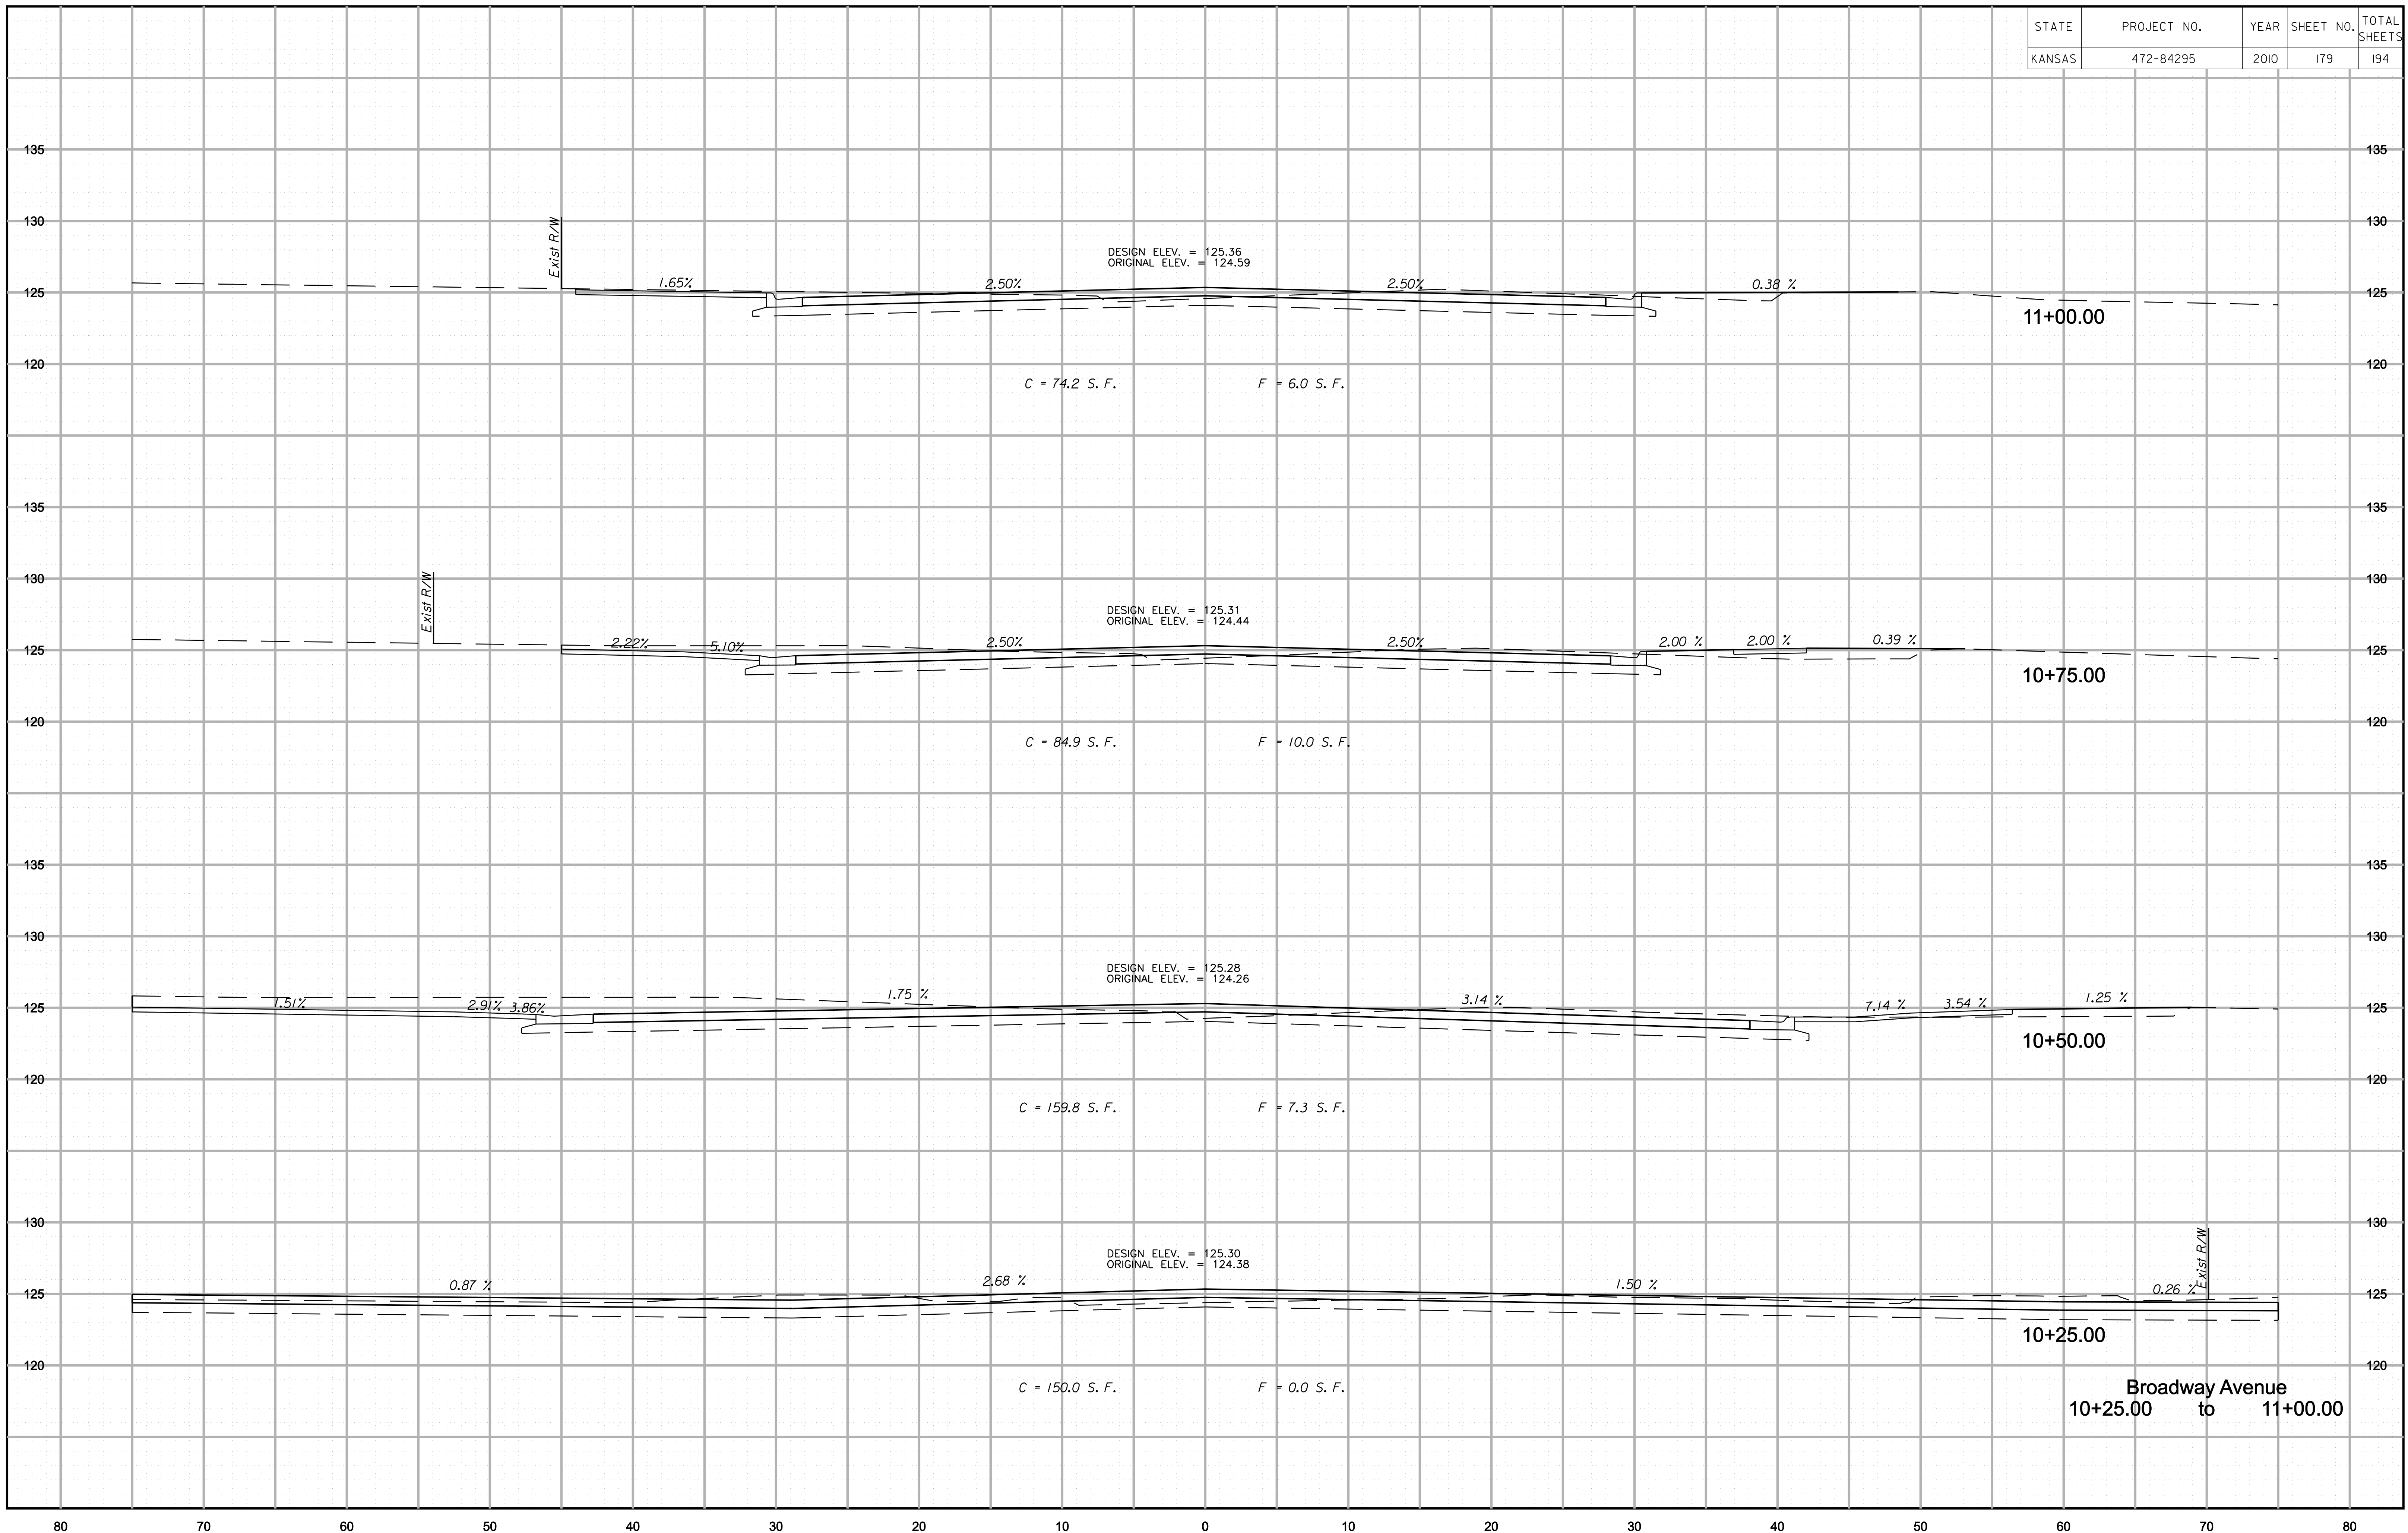

Drawn By : danavarr
File : g:\W\05\0001\ROAD\001m\1xs.sht

Plotted : 1/8/2010