


STATE	PROJECT NO.	YEAR	SHEET NO.	TOTAL SHEETS
KANSAS	472-84295	2010	189	194

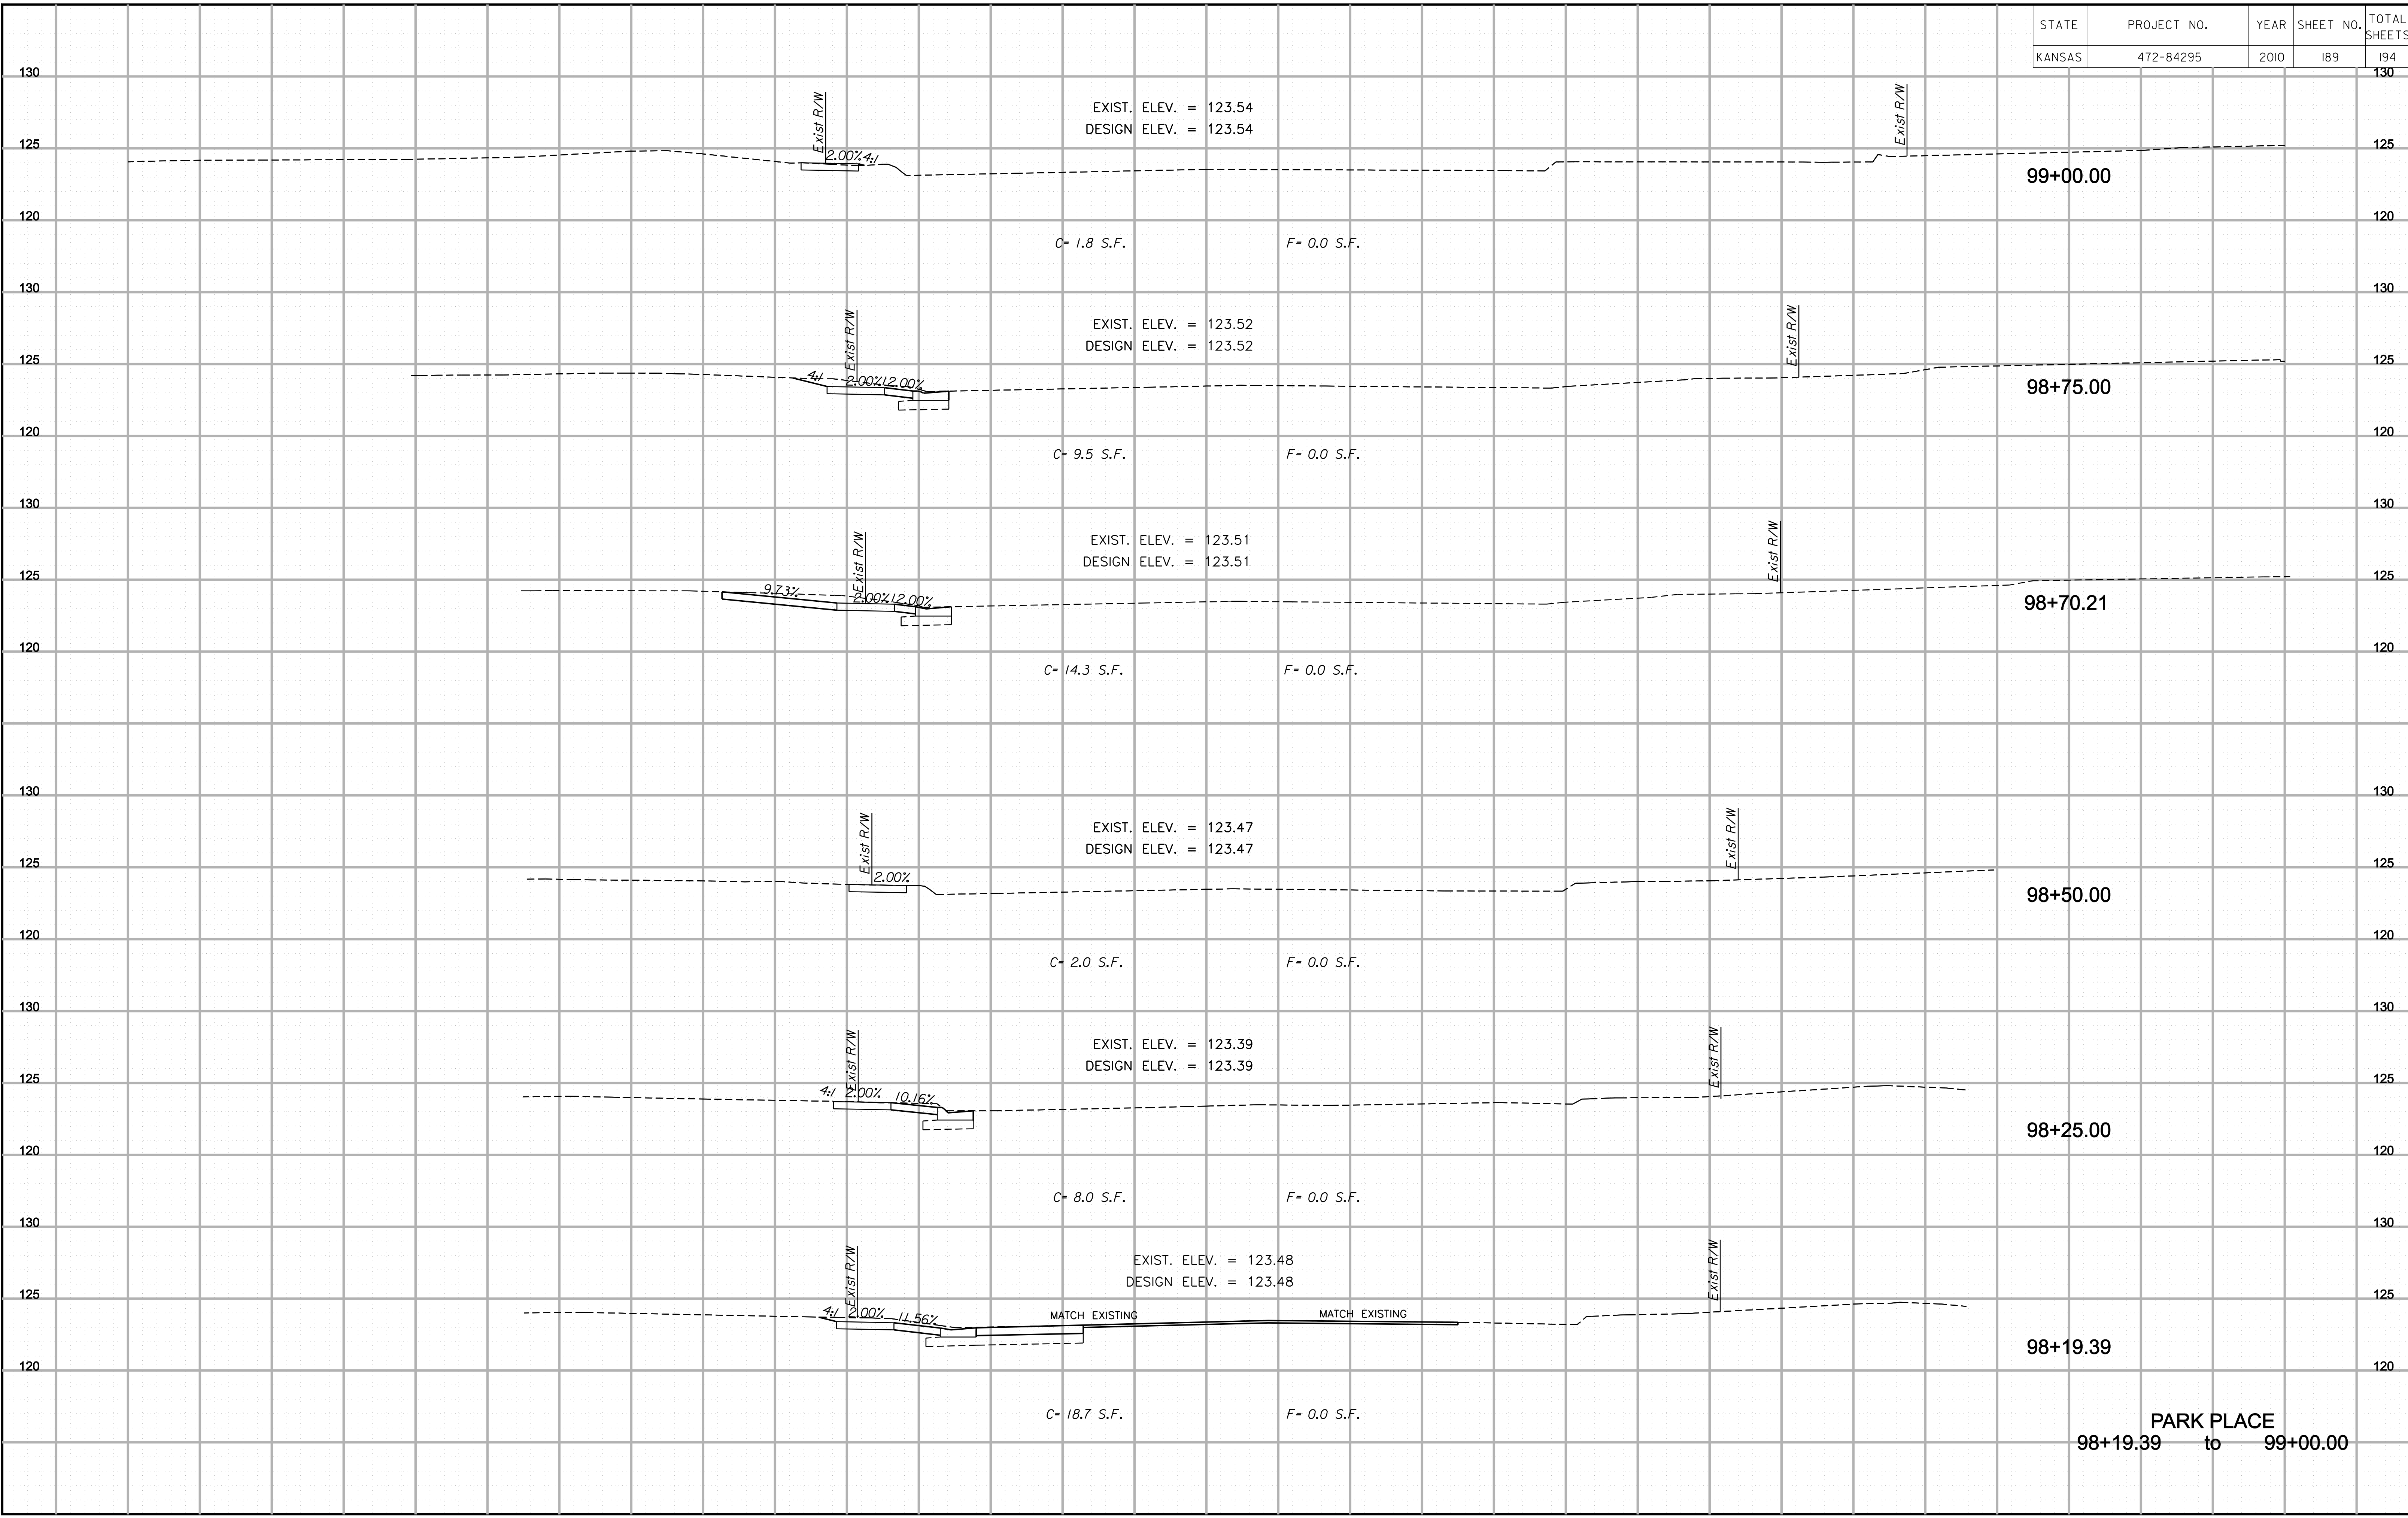

PARK PLACE
98+19.39 to 99+00.00

Plotted By : danavarr
File : g:\w050001\ROAD\001s0xs.sht