


STATE	PROJECT NO.	YEAR	SHEET NO.	TOTAL SHEETS
KANSAS	472-84295	2010	190	194

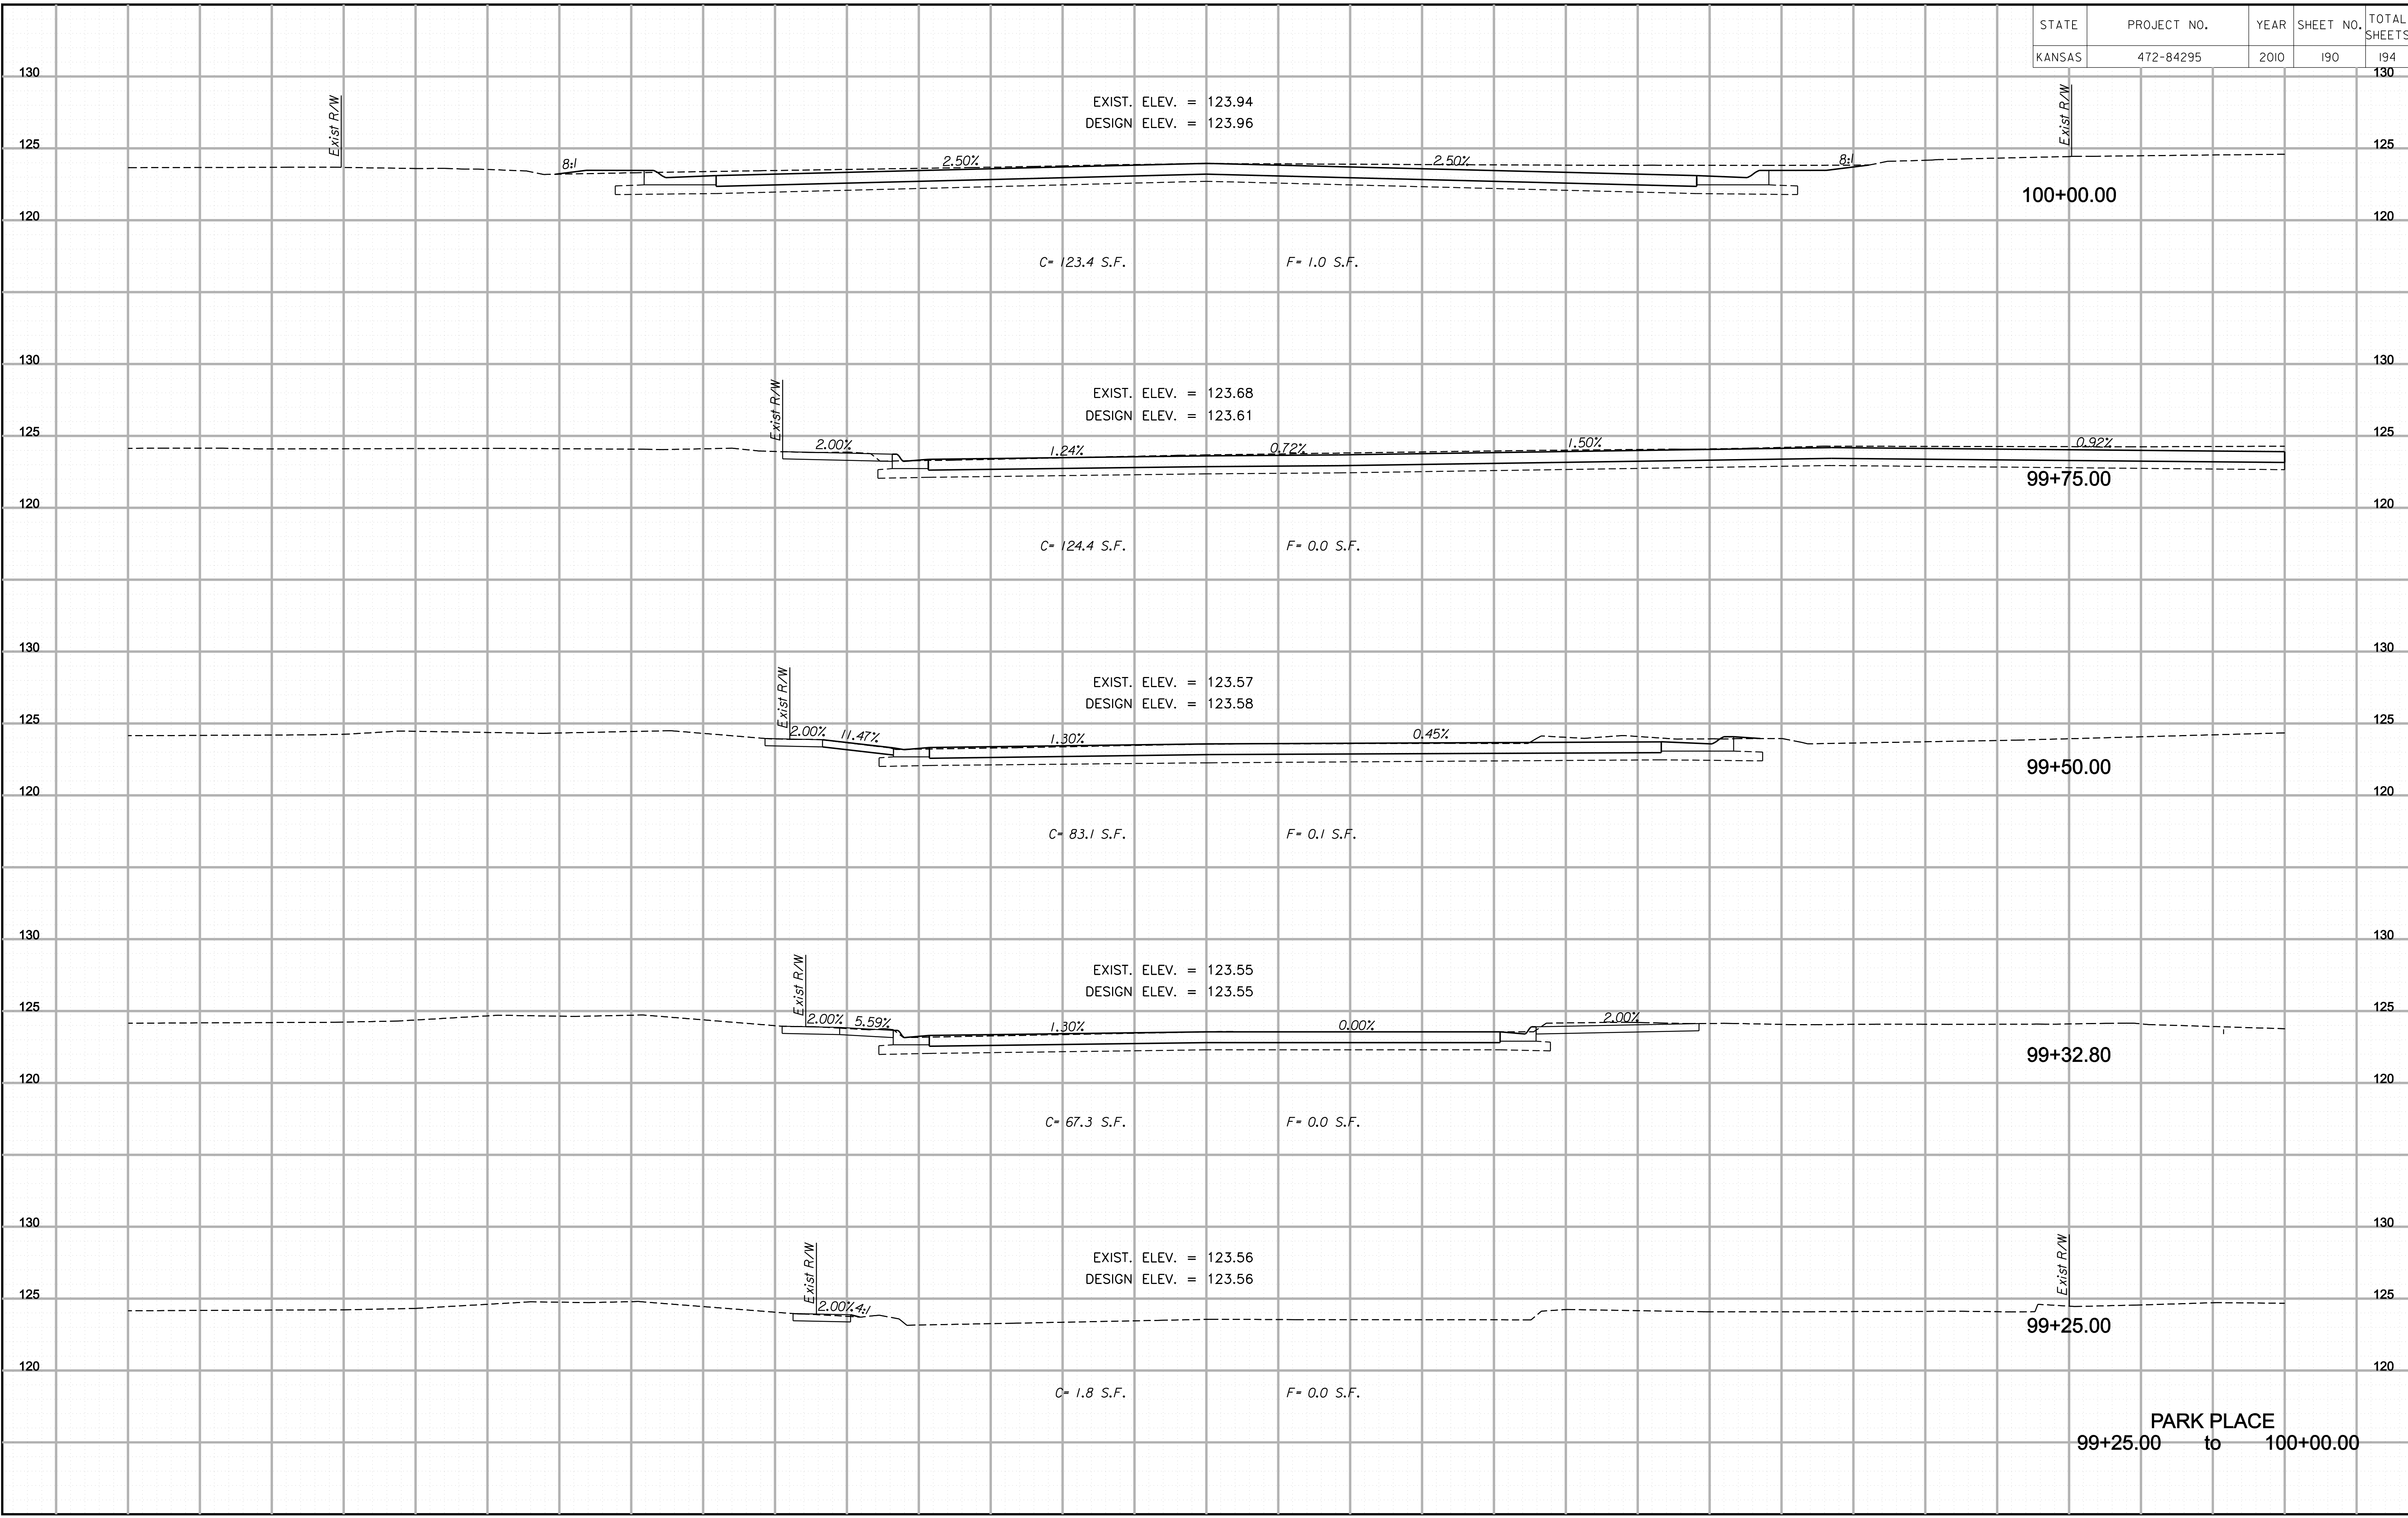

PARK PLACE  
99+25.00 to 100+00.00

Plotted By : danavarr  
File : g:\w050001\ROAD\001s0xs.sht  
Plotted : 1/8/2010