


PROJECT NO.	YEAR	SHEET NO.	TOTAL SHEETS
35-06563-000	2006	38	56

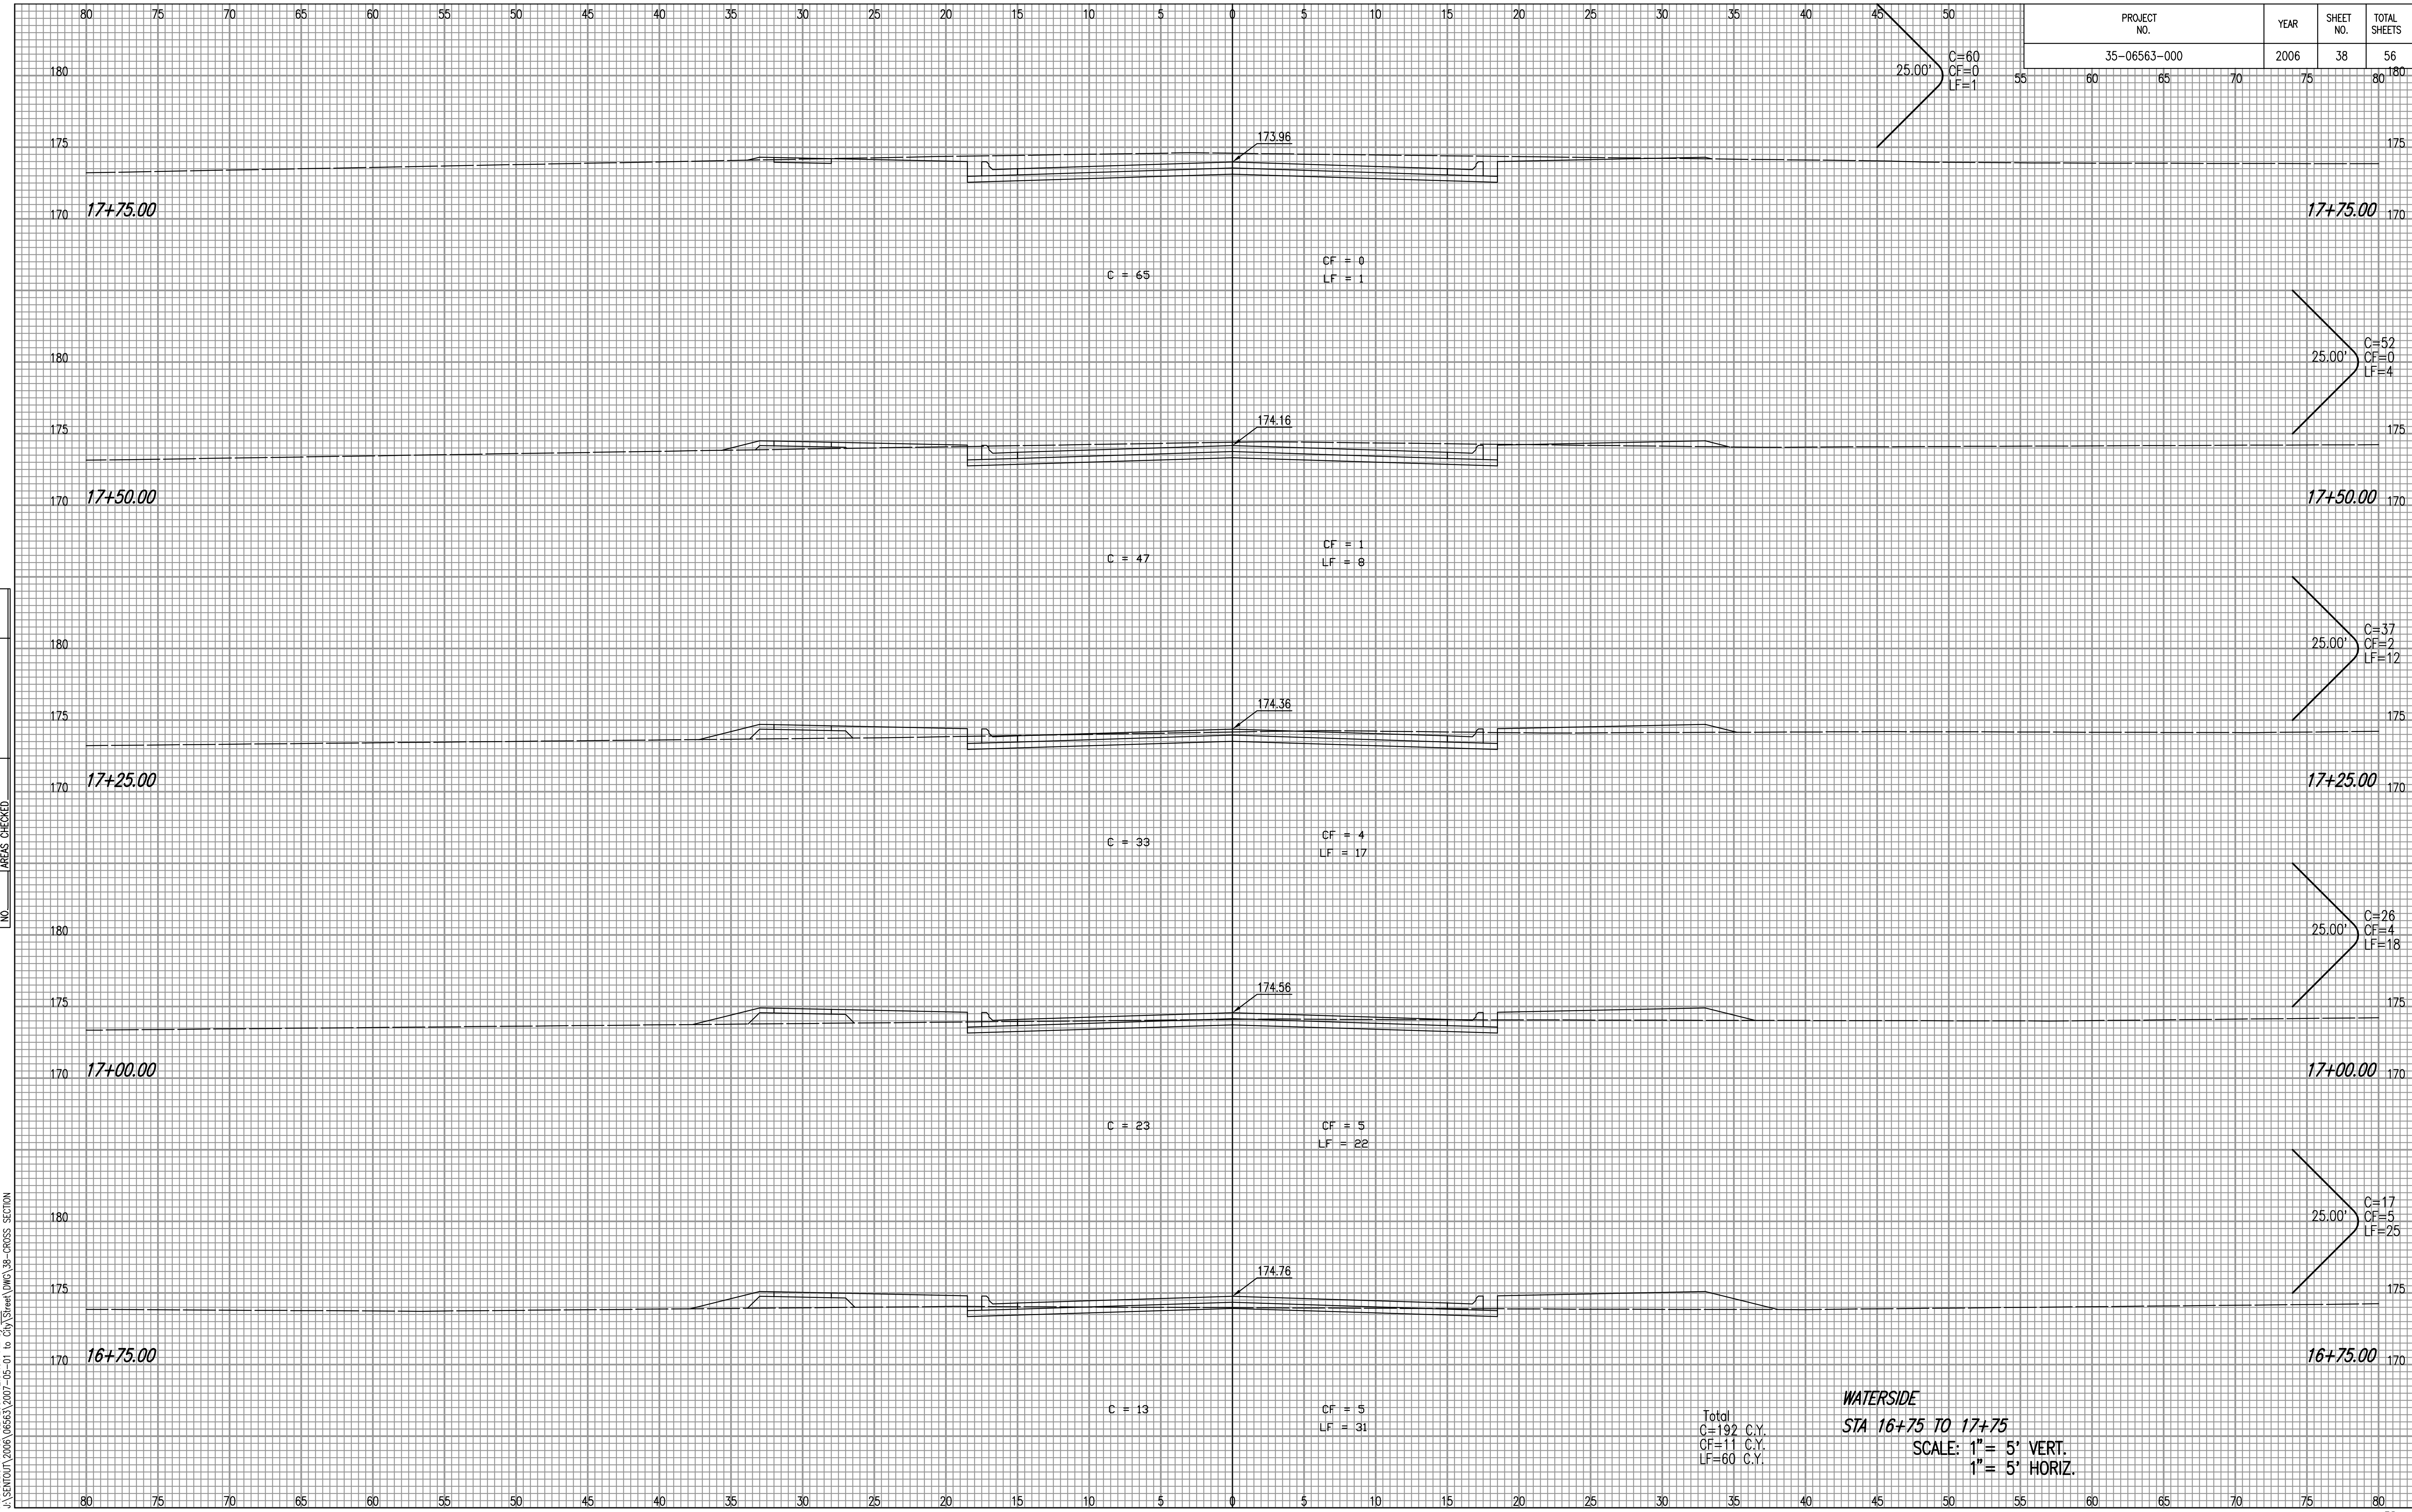

NOTE BOOK NO.	TEMPLATE AREAS CHECKED

Sowed 05-01-2007 12:16:50 PM by BJS
 Plot Scale 1:1 05-02-2007 12:01:04 PM by BRJ
 J:\SENTOU\2006\06563\2007-05-01 to City\Sheet\DWG\38-CROSS SECTION

Total
 C=192 C.Y.
 CF=11 C.Y.
 LF=60 C.Y.

WATERSIDE
STA 16+75 TO 17+75
 SCALE: 1" = 5' VERT.
 1" = 5' HORIZ.