


PROJECT NO.	YEAR	SHEET NO.	TOTAL SHEETS
35-06563-000	2006	43	56

NOTE BOOK	NO.
TEMPLATE	
AREAS	
AREAS CHECKED	

Saved: 05-01-2007 12:20:46 PM by: BJS
 Plot Scale: 1" = 5' VERT. 1" = 5' HORIZ.
 J:\SENTOU\2006\06563\2007-05-01 to City\Sheet\DWG\43-CROSS SECTION

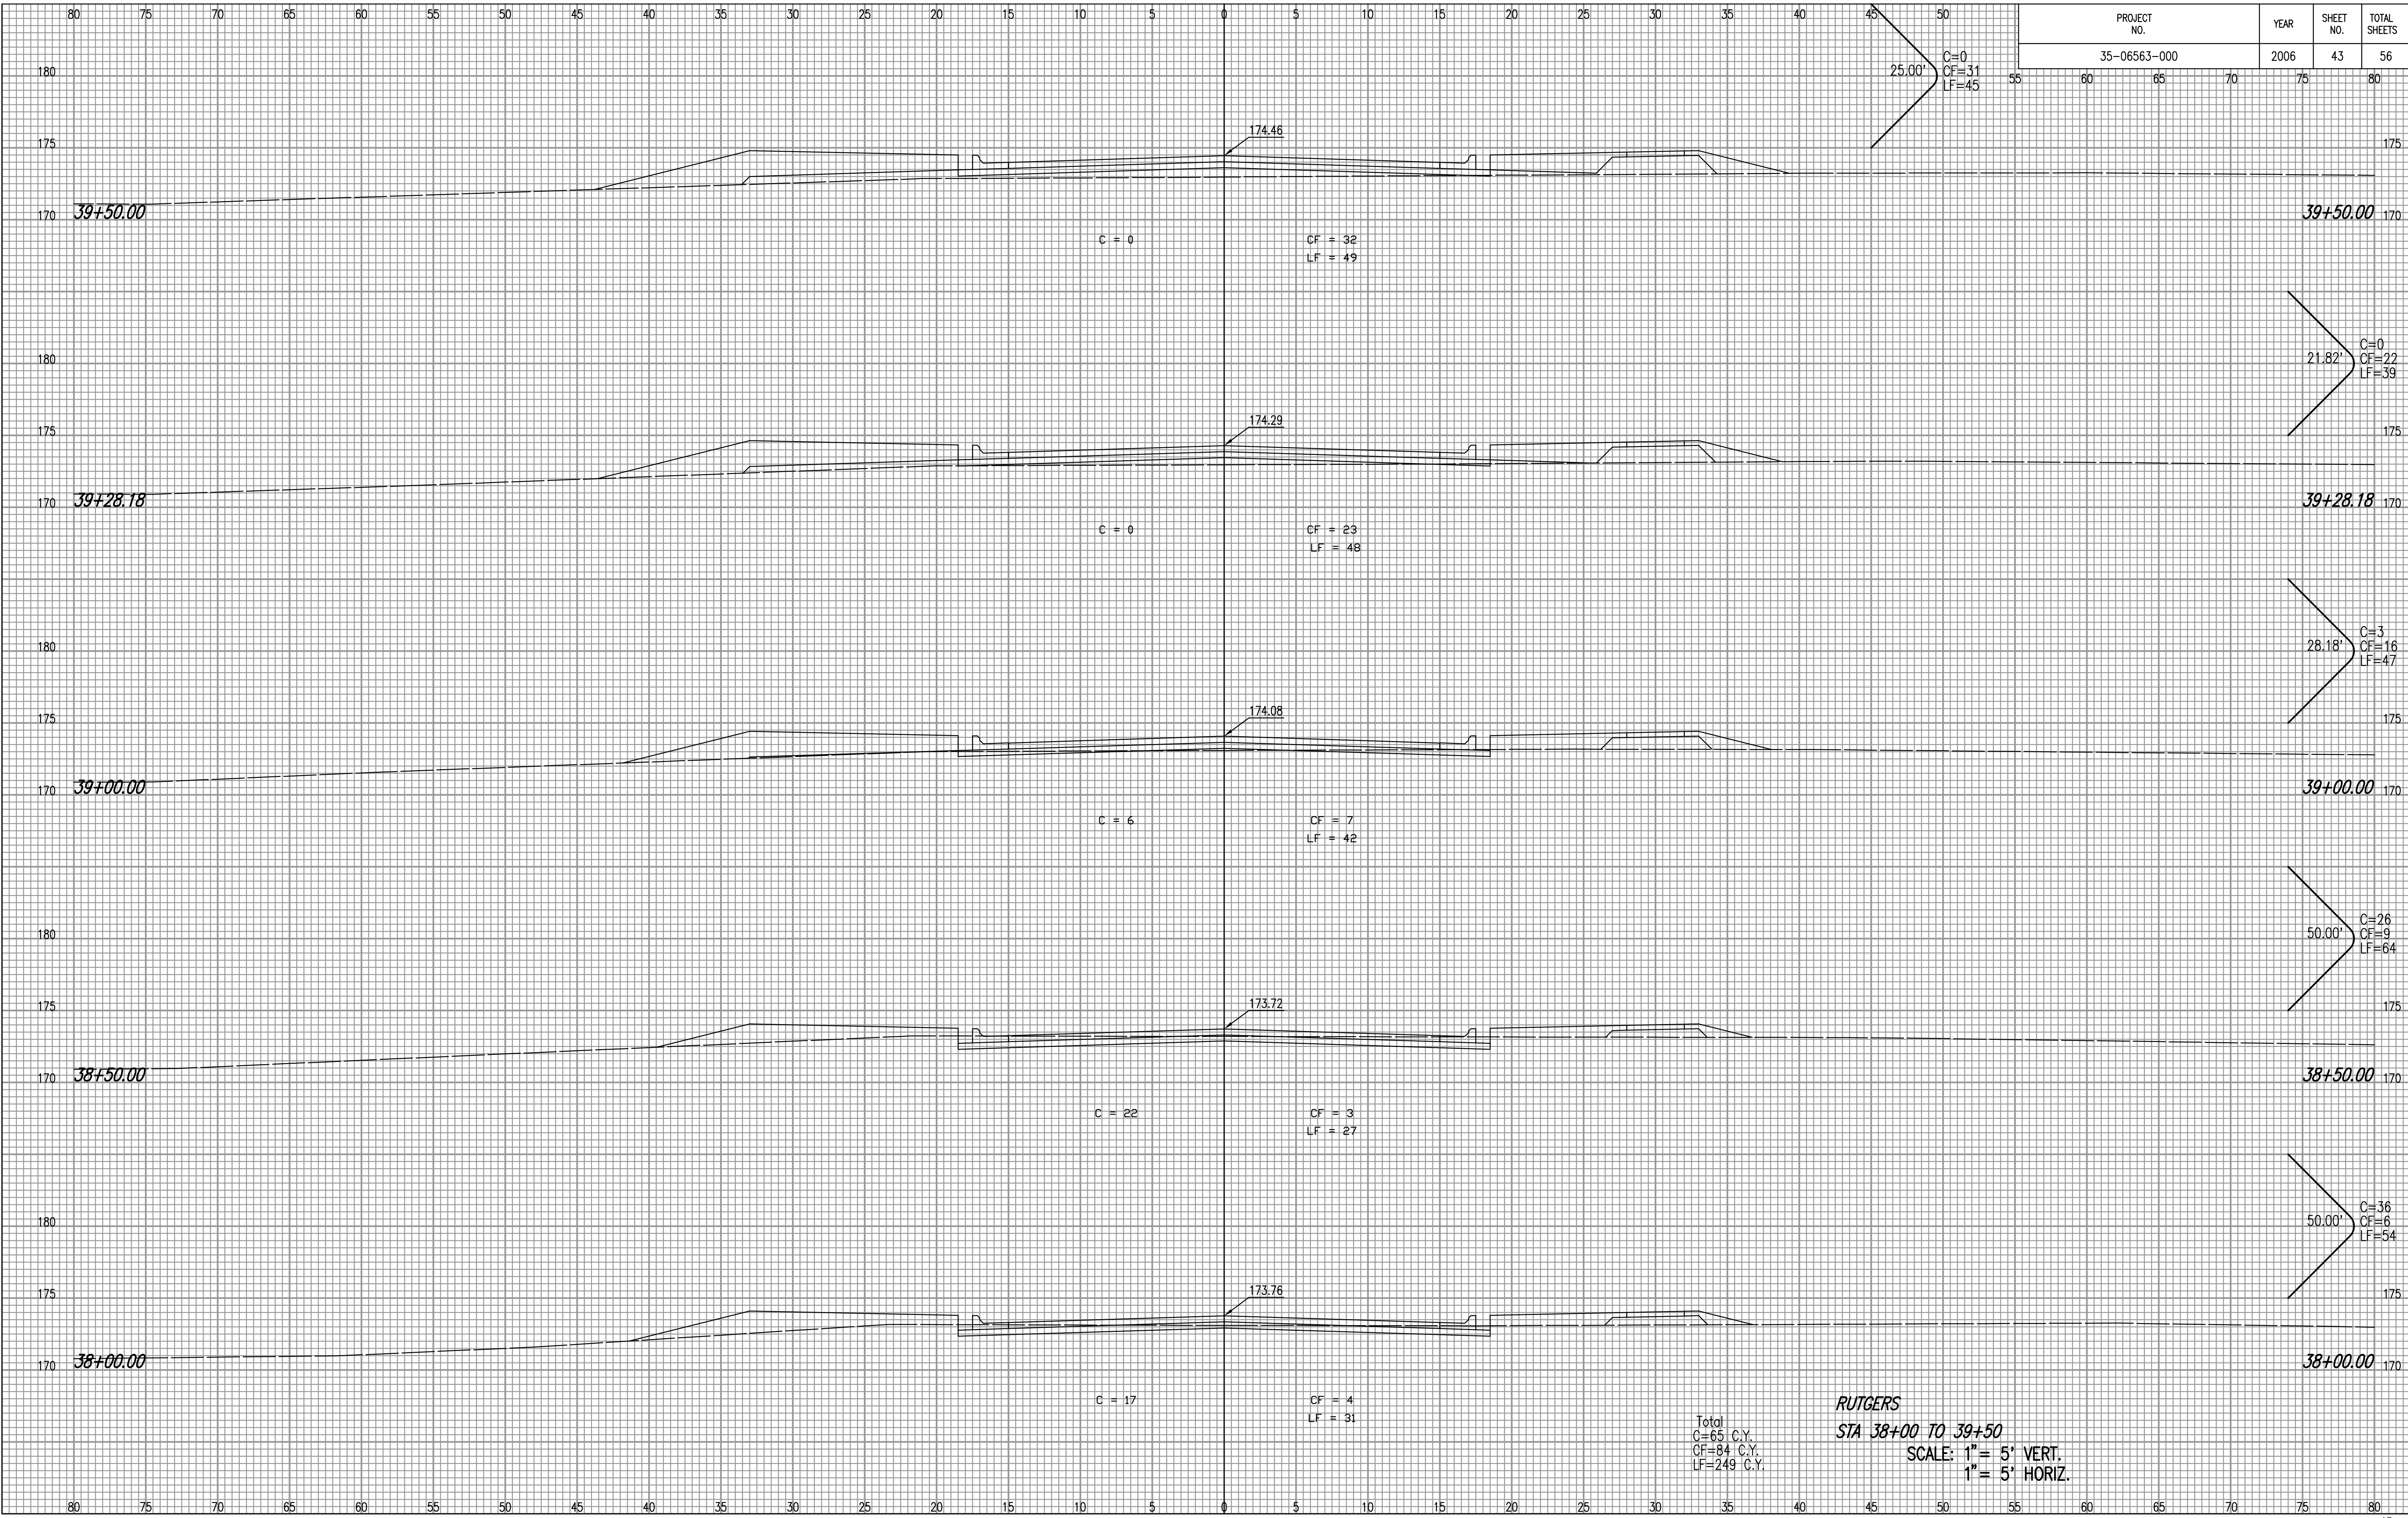

Total
 C=65 C.Y.
 CF=84 C.Y.
 LF=249 C.Y.

RUTGERS
 STA 38+00 TO 39+50
 SCALE: 1" = 5' VERT.
 1" = 5' HORIZ.