




36+50.00

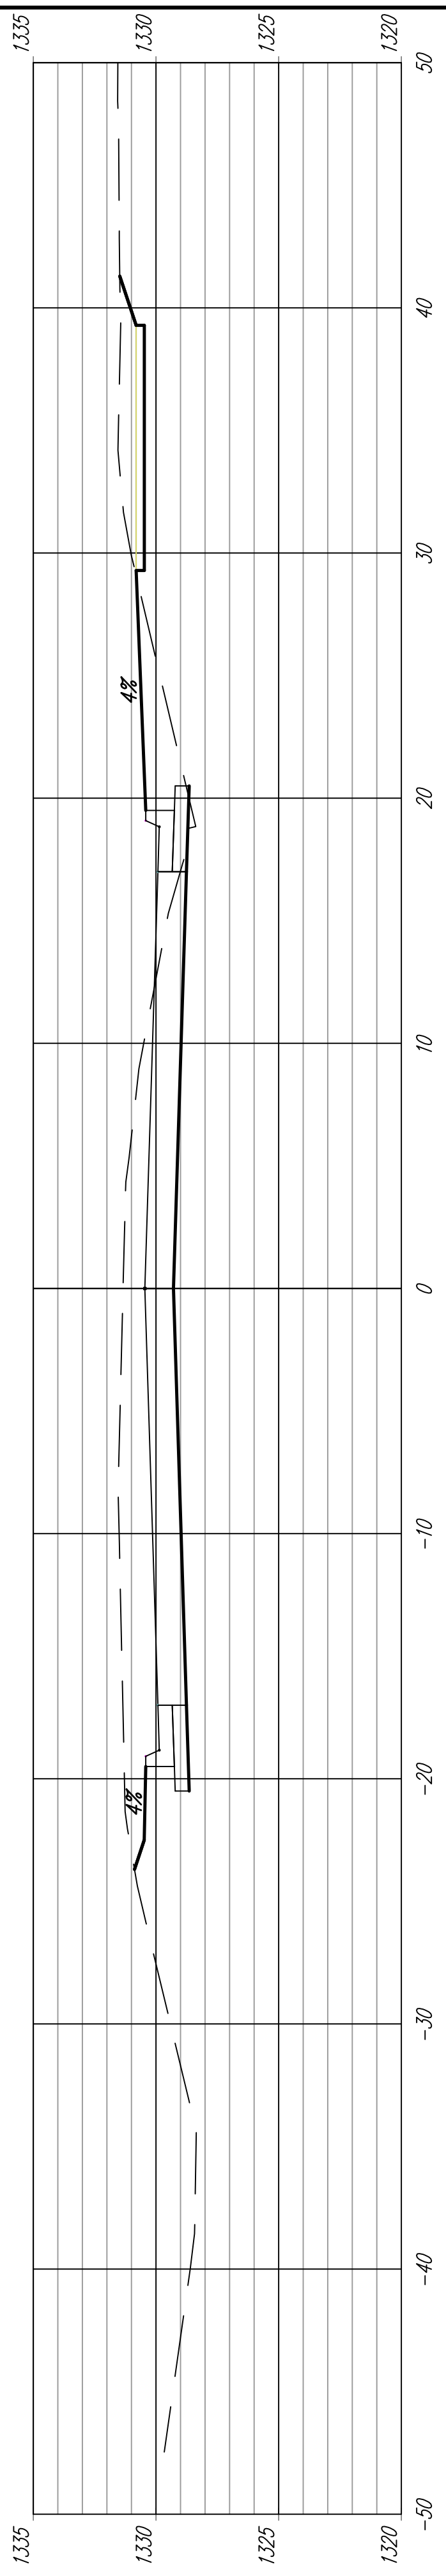


36+49.57

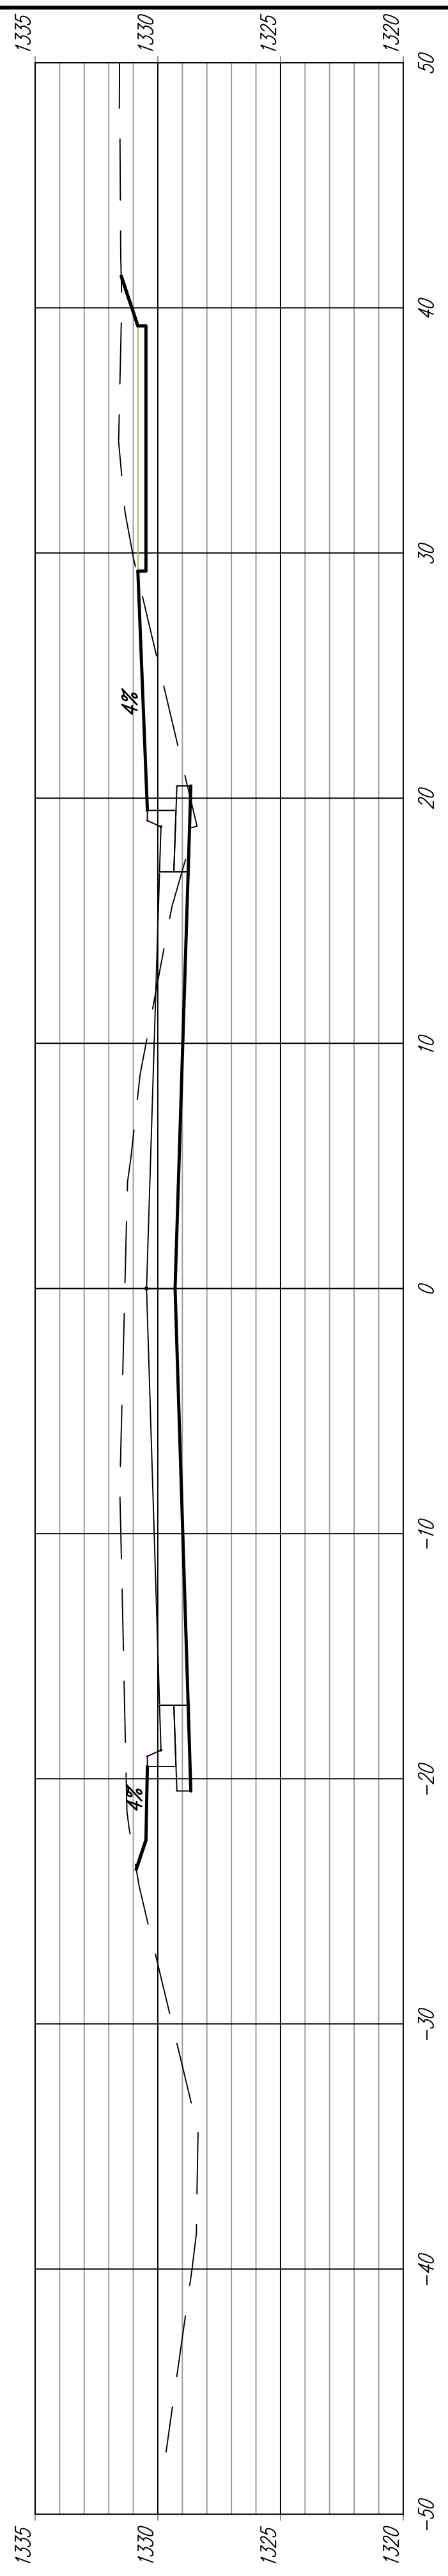

36+00.00

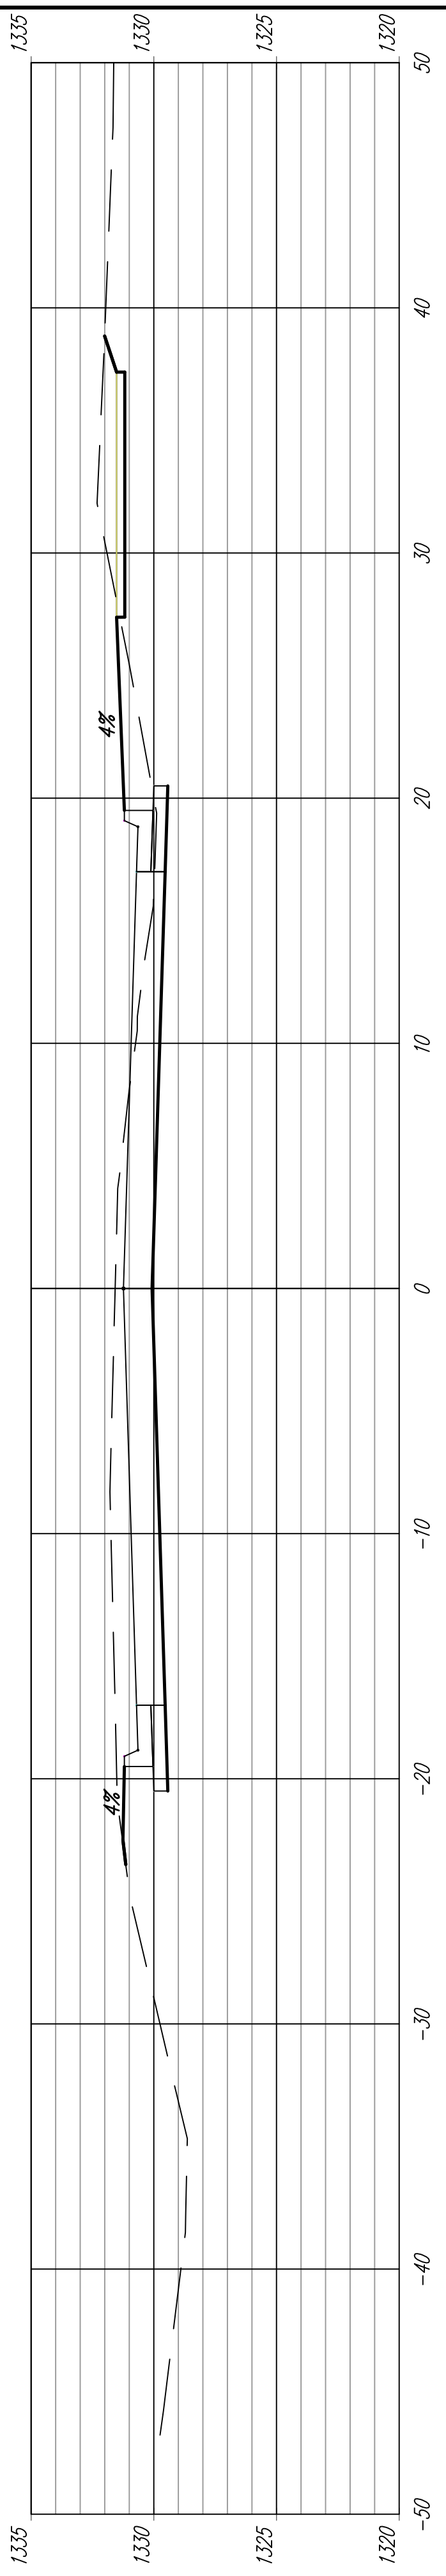

35+50.00

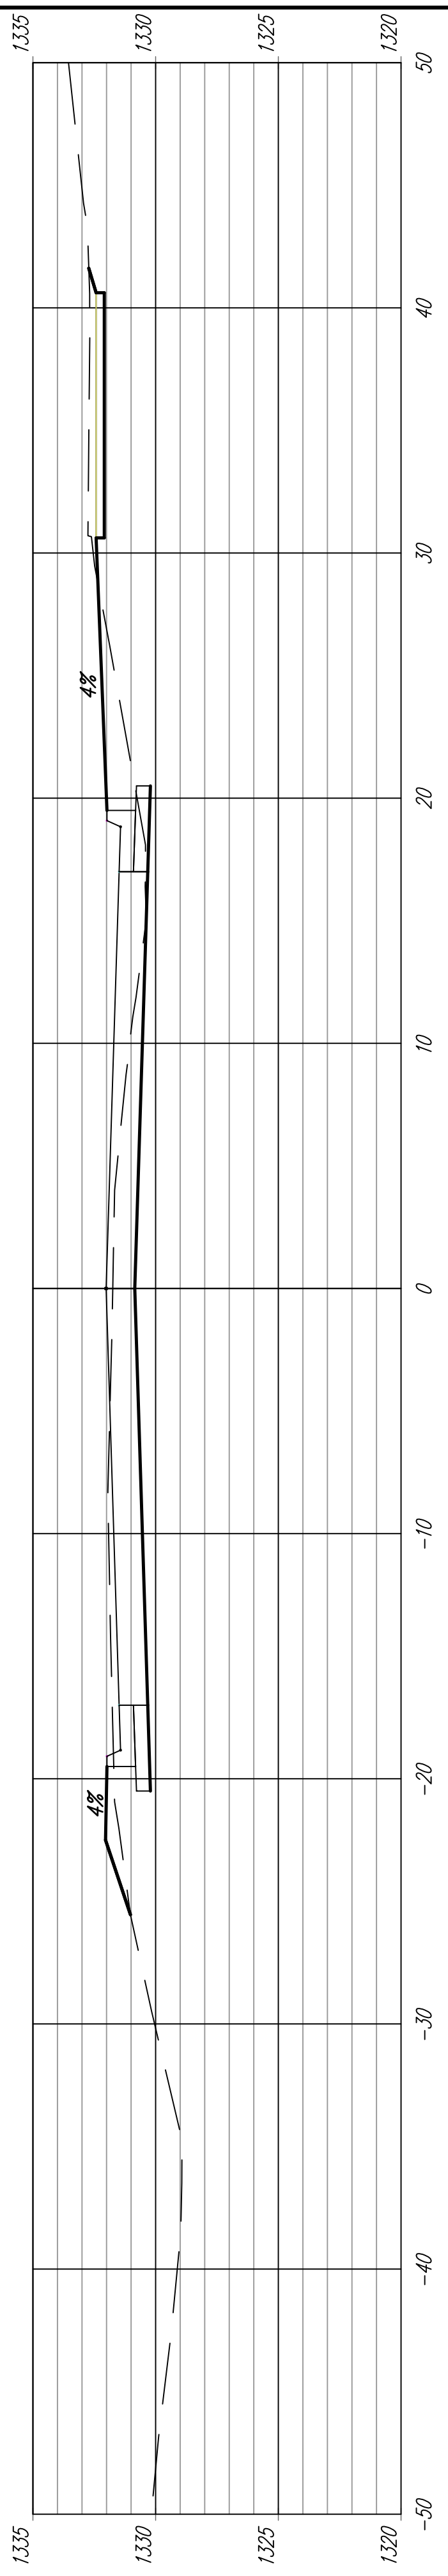

35+00.00

