



TARA FALLS EARTHWORK SUMMARY

Total Volume Table						
Station	Fill Area	Cut Area	Fill Volume	Cut Volume	Cumulative Fill Vol	Cumulative Cut Vol
0+12.28	3.29	61.72	0.00	0.00	0.00	0.00
0+50.00	0.65	48.05	2.75	76.67	2.75	76.67
1+00.00	0.00	81.63	0.60	120.07	3.35	196.75
1+50.00	0.00	71.41	0.00	141.71	3.35	338.45
2+00.00	112.27	0.00	103.96	66.12	107.30	404.58
2+50.00	0.63	53.98	104.72	49.98	212.03	454.56
3+00.00	0.00	83.83	0.76	127.60	212.79	582.16
3+50.00	0.00	63.39	0.00	136.31	212.79	718.47
3+75.00	0.00	51.14	0.00	53.02	212.79	771.50

3+75.00

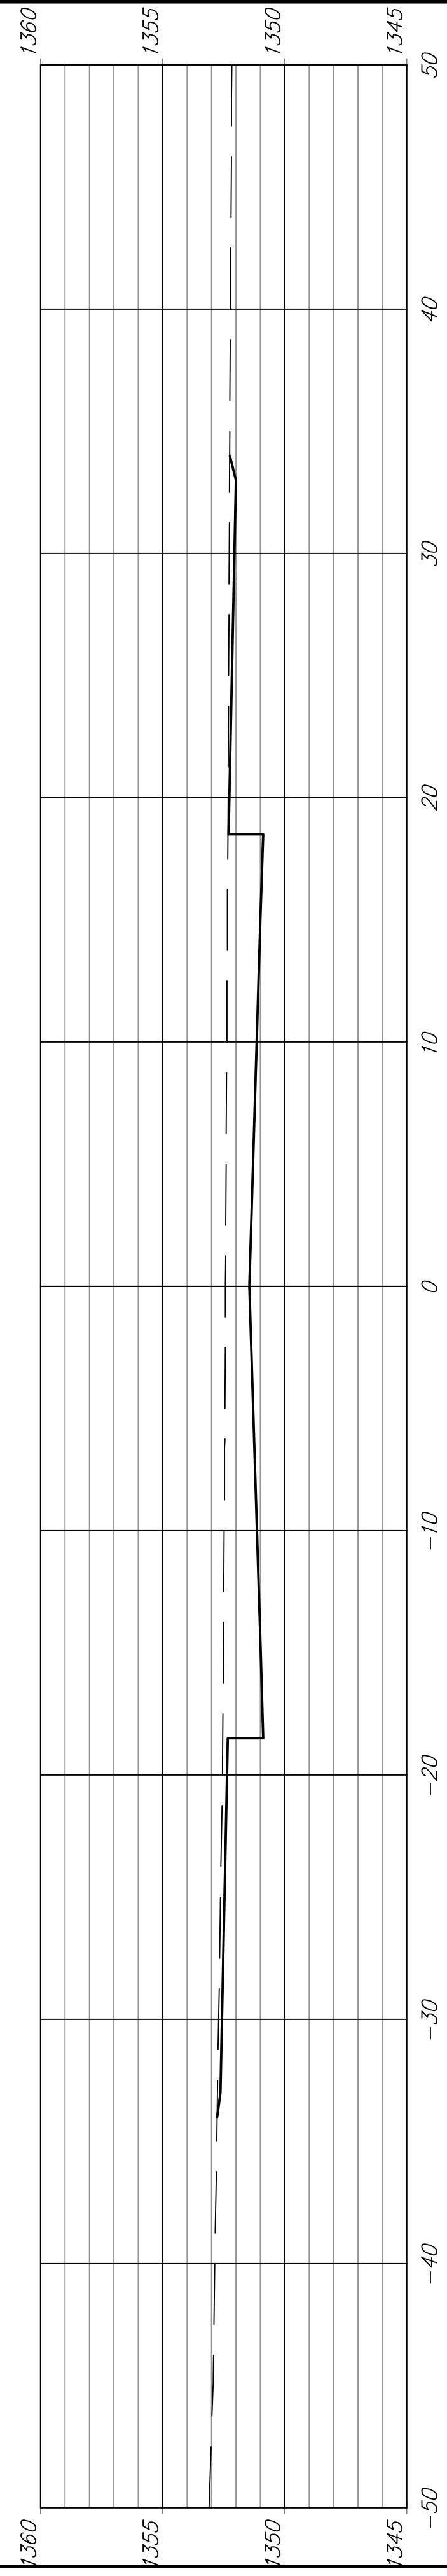

3+50.00

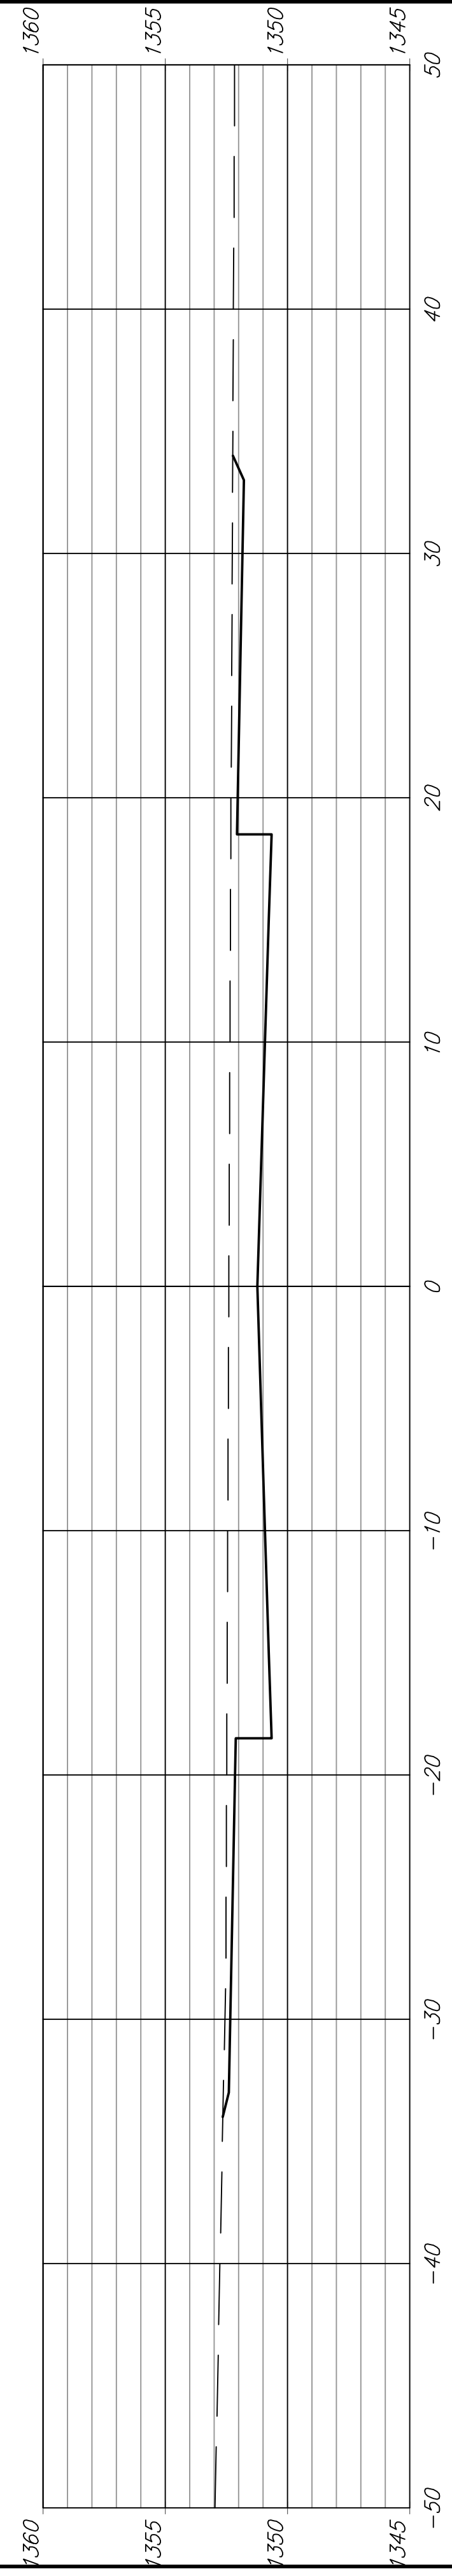

3+00.00

