


SEE SHEET 11 FOR CUL-DE-SAC GRADING DETAILS.

SEE SHEET 10 FOR INTERSECTION GRADING DETAILS.

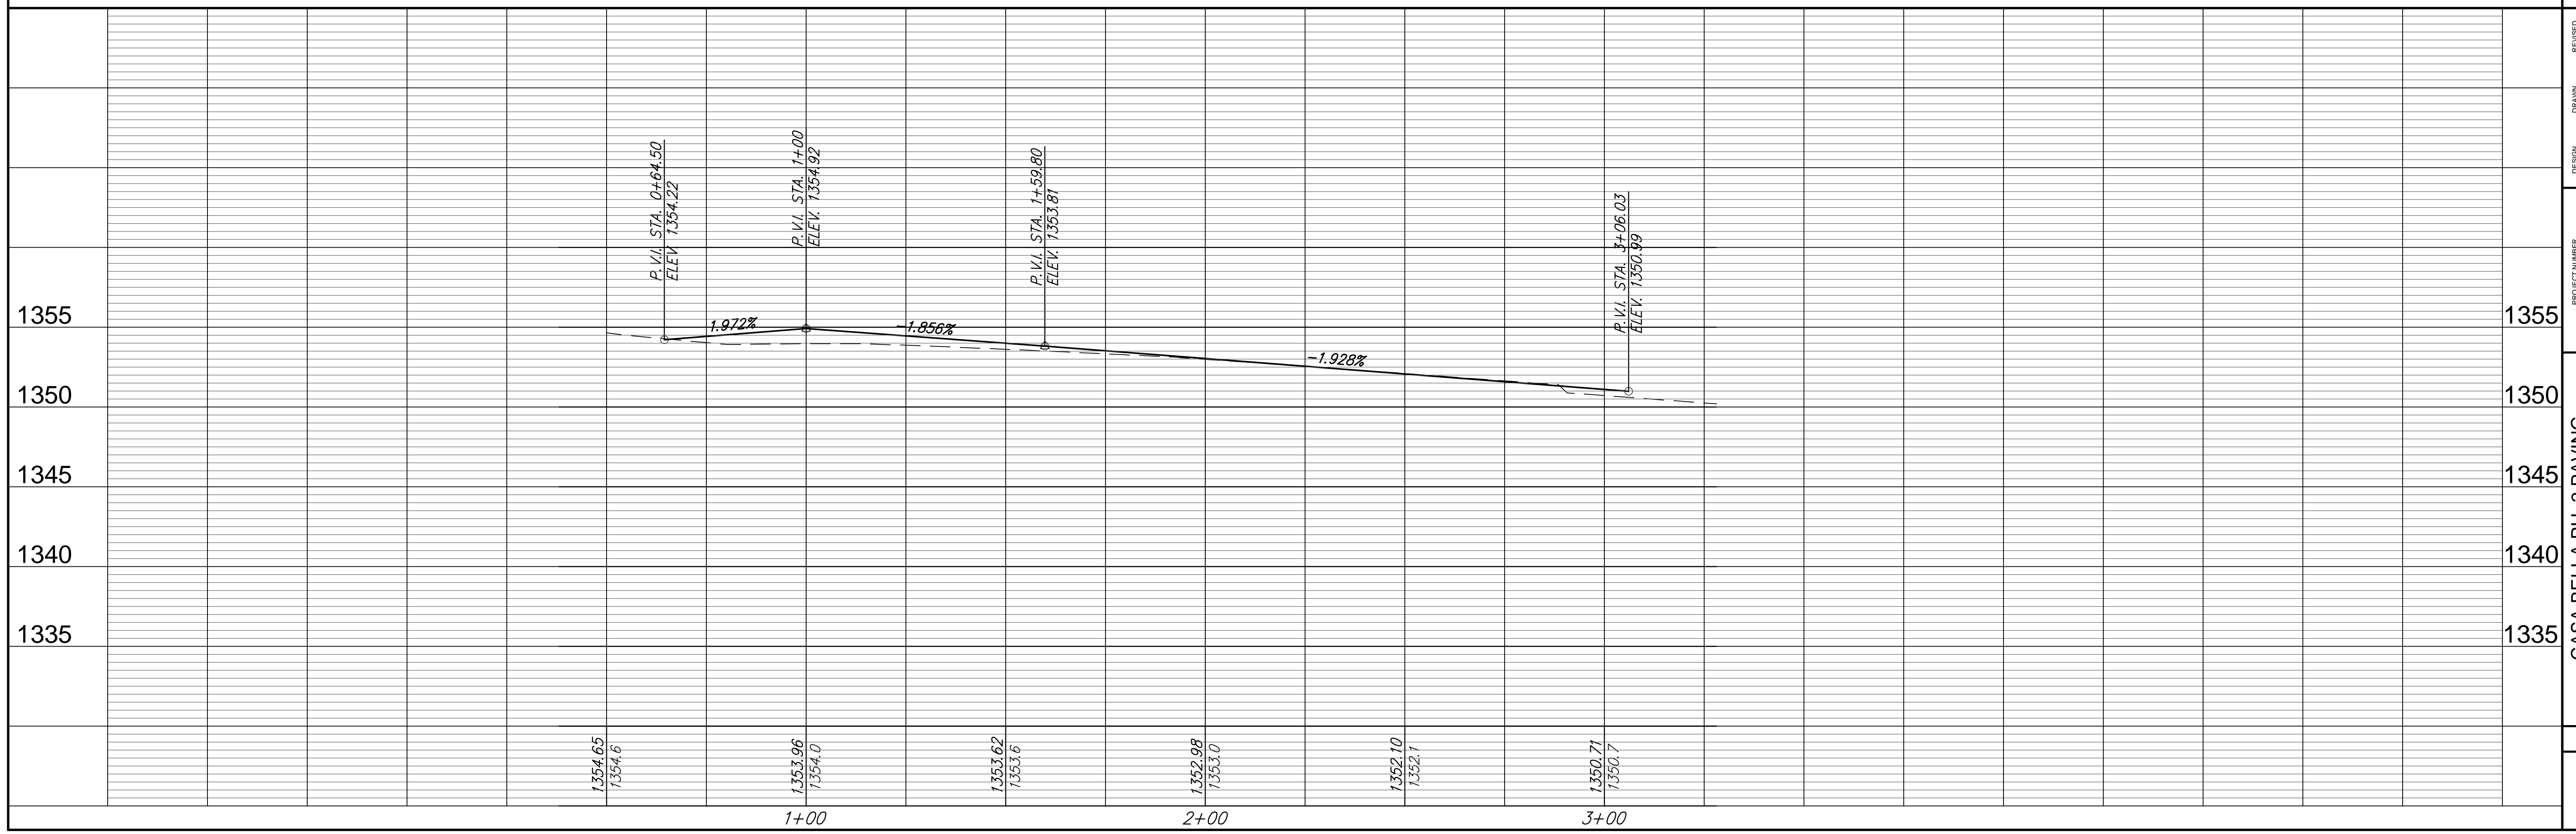

Ruggles & Bohm, P.A.
 Engineering, Surveying, Land Planning
 624 North Main Street
 Wichita, Kansas 67202
 www.rugglesandbohm.com

RB
 RUGGLES & BOHM
 ENGINEERS & SURVEYORS
 LICENSE NO. 100000000000
 STATE OF KANSAS

PROJECT NUMBER	472-84874	DESIGN	KWL	DRAWING FILE	ENGINEERING BASE (Michelle Cir)
DRAWN	RA	DATE	Mar. 10, 2010	REVIEW	

CASA BELLA PH. 2 PAVING
MICHELLE CIRCLE
 WICHITA KANSAS

RB JOB
 35641
 SHEET
 8
 OF
 34