



PROJECT NO.	YEAR	SHEET NO.	TOTAL SHEETS
KA-1006-04	2010	15	71

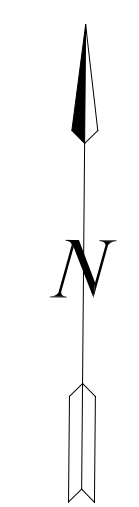

Notes: * Elevation based on Standard Type I Curb & Gutter section. Does not take into account variations due to Sidewalk Ramp.

Scale: 1"=10'

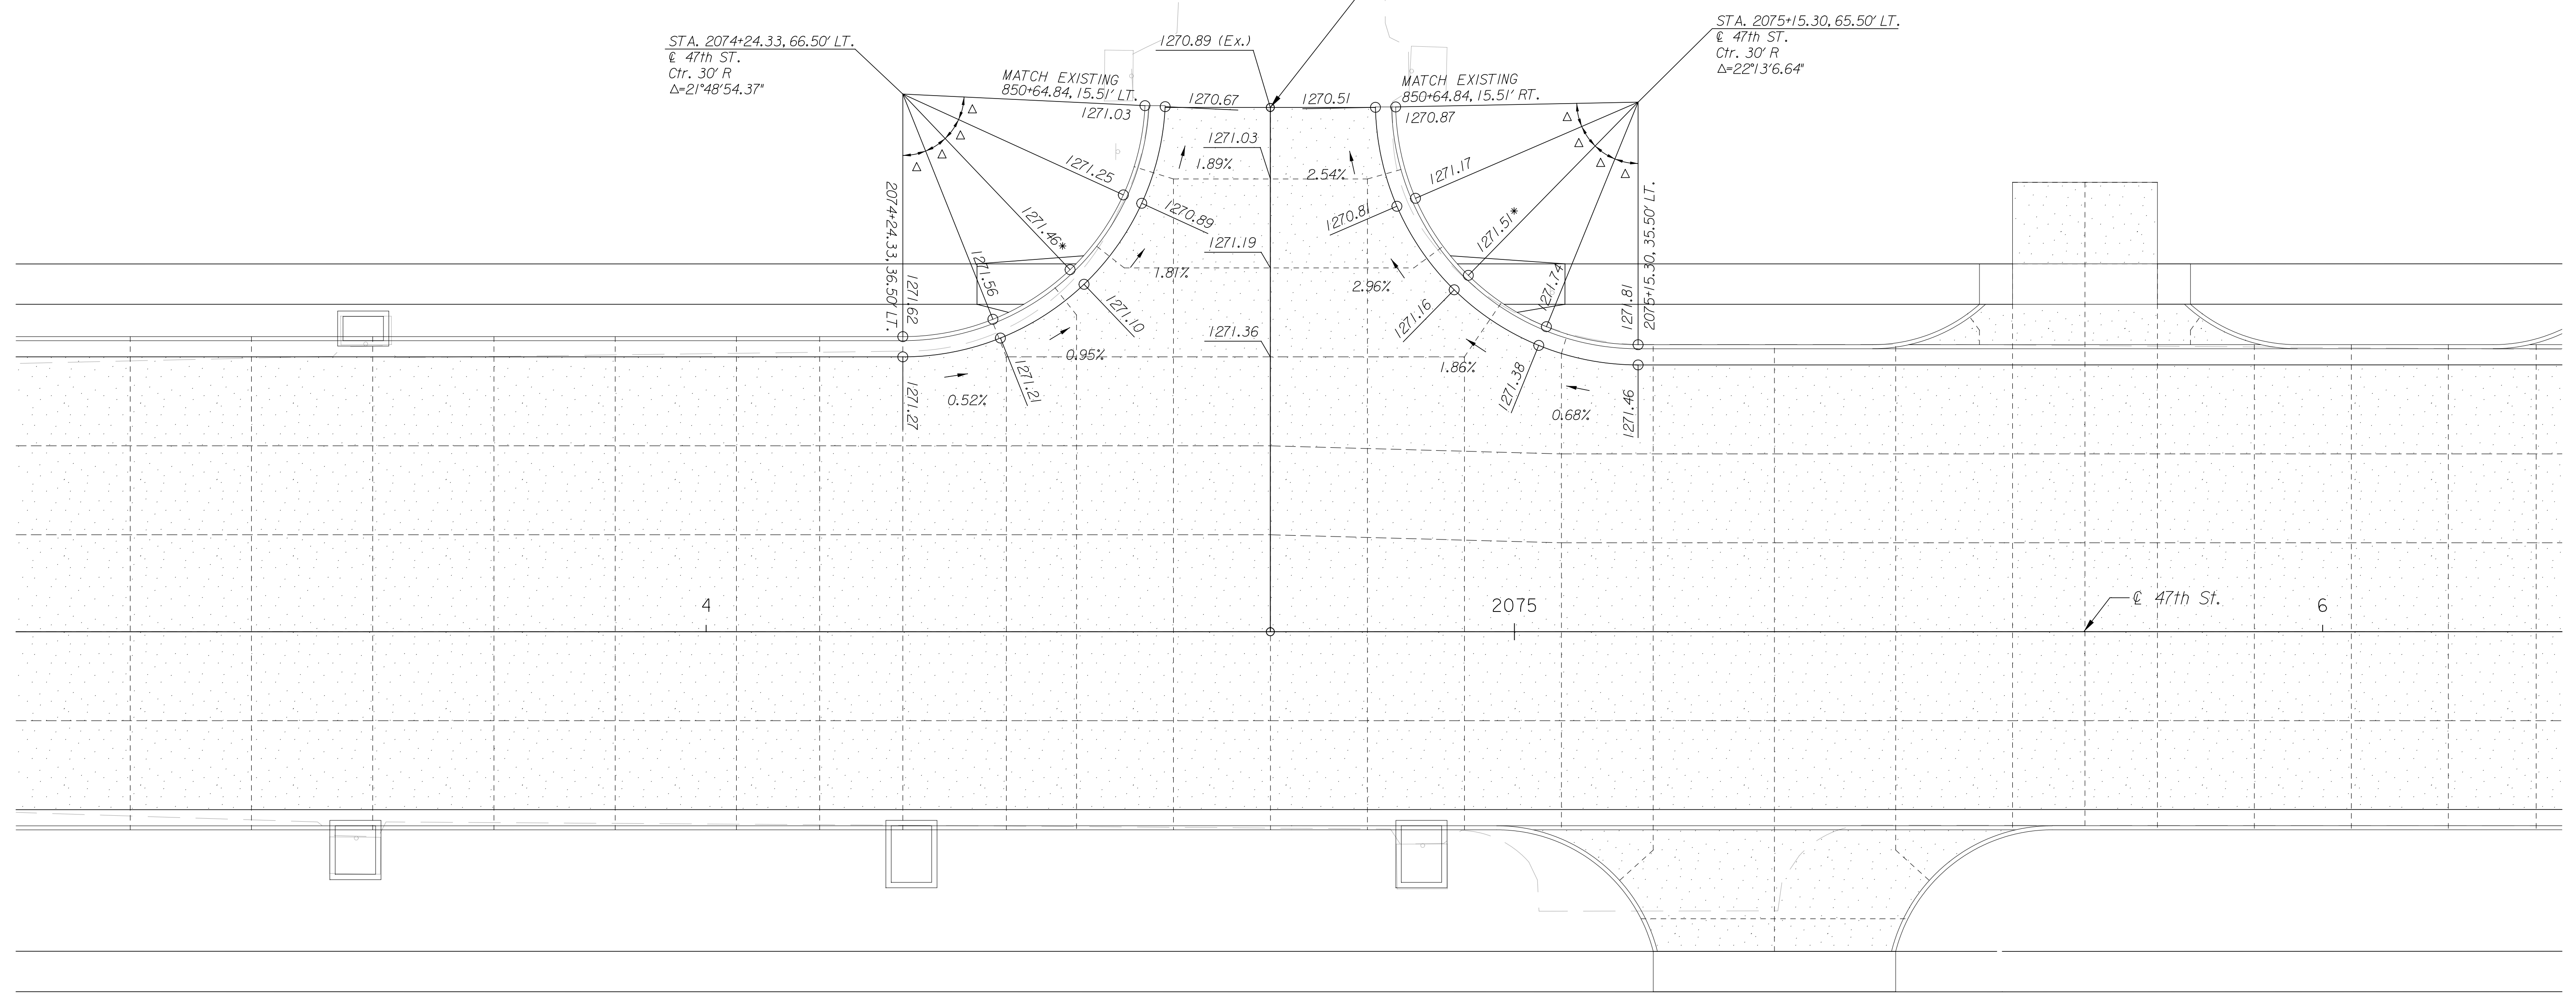

LEGEND
 Concrete Pavement



INTERSECTION DETAIL 47TH ST. & GREENWOOD		
CITY ENGINEER JAMES L. ARMOUR, P.E., L.S.		
PROJECT NUMBER 472-84872	OCA NUMBER 991306	DATE 03/10
CITY ENGINEER'S OFFICE CITY HALL - SEVENTH FLOOR 455 NORTH MAIN STREET WICHITA, KANSAS 67202-1620 (316) 268-4501 (316) 268-4114 FAX		DESIGN EGS
		DRAWN RAM
		SHEET 15 OF 71

Plotted on: Friday, February 26, 2010 7:53
 Kschoncker Plot Output: \\CBSM00\KCS038933-PS
 Plot Scale: 9.999881 Pen Table: 5037_half.dgn
 Design Filename: \\kcow00\jobs\5037\Roadway\CD\Details\Intersection_Details\47th_int03.dgn



\\kcow00\jobs\5037\Roadway\CD\Details\Intersection_Details\47th_int03.dgn