


PROJECT NO.	YEAR	SHEET NO.	TOTAL SHEETS
KA-1006-04	2010	16	71

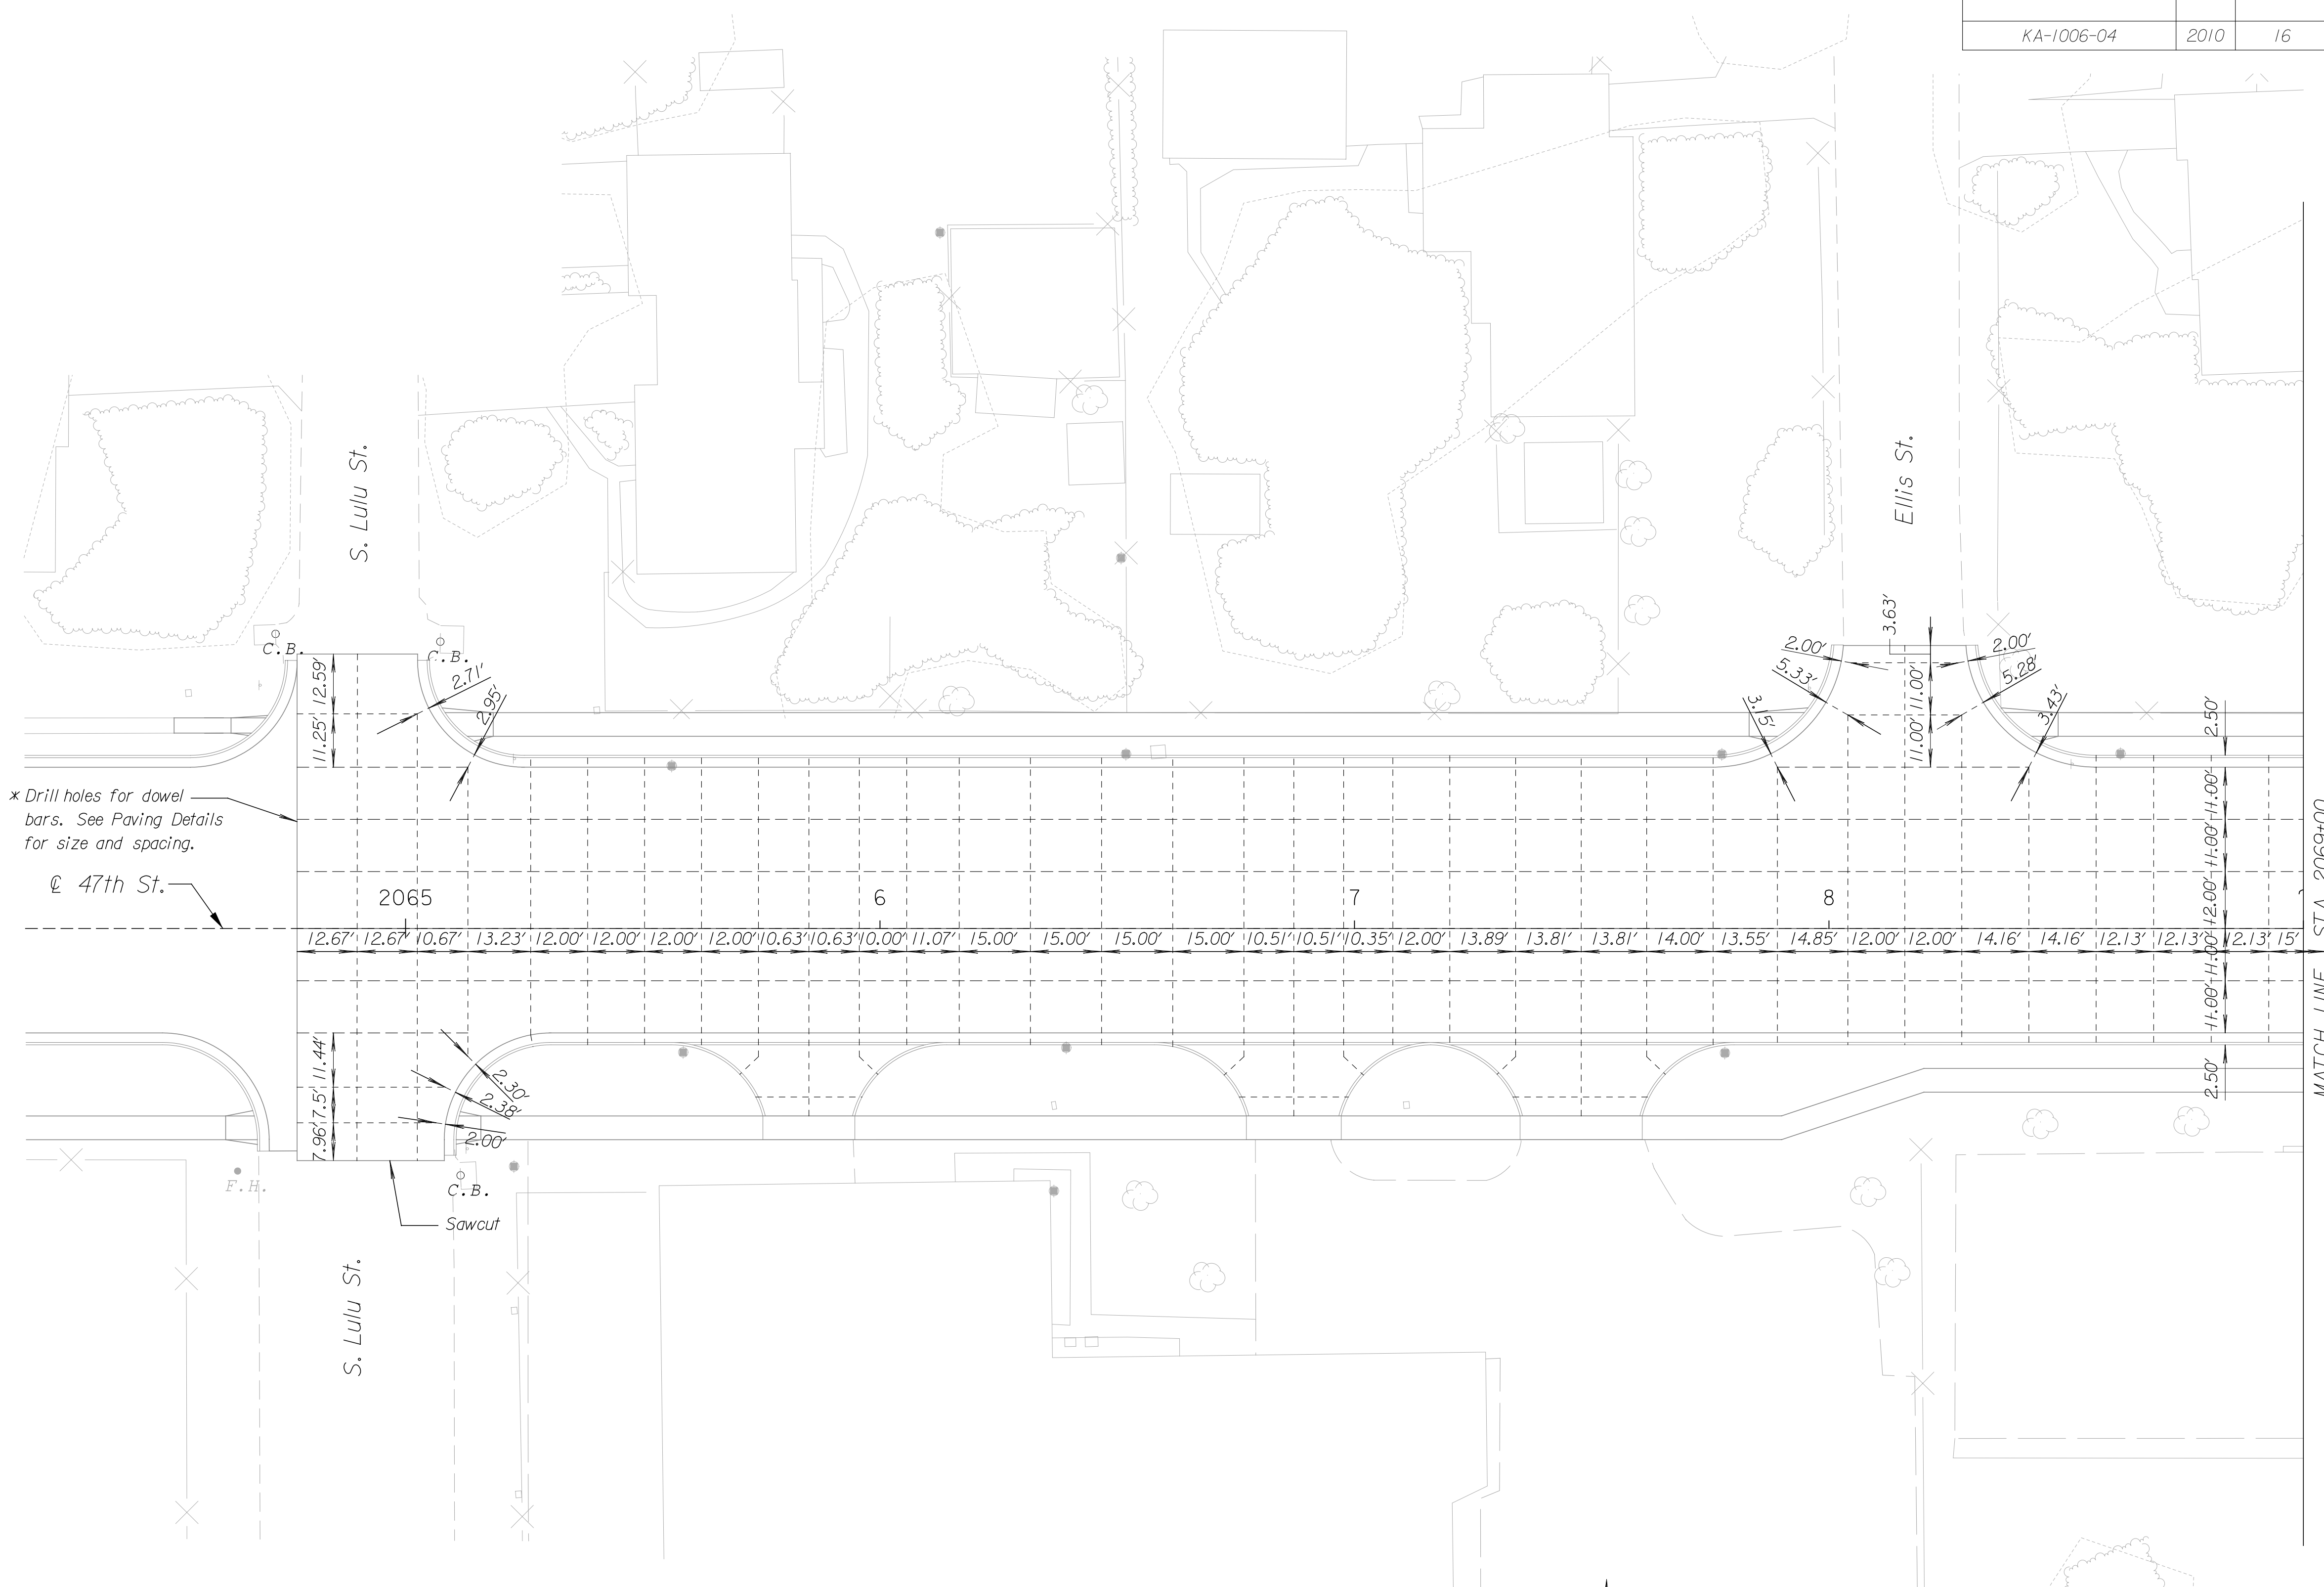

* This work not required if pavement is placed concurrent with Proj. KA-1006-02.

* Drill holes for dowel bars. See Paving Details for size and spacing.

47th St.

2065

6

7

8

S. Lulu St.

Ellis St.



MATCH LINE STA. 2069+00

F.H.

C.B.
Sawcut

LEGEND

- CONTRACTION JOINT
- LONGITUDINAL JOINT

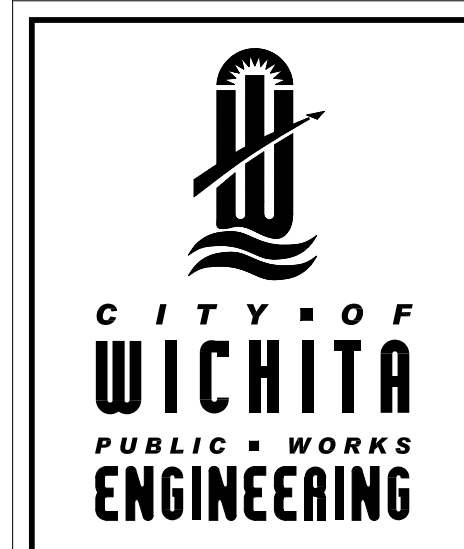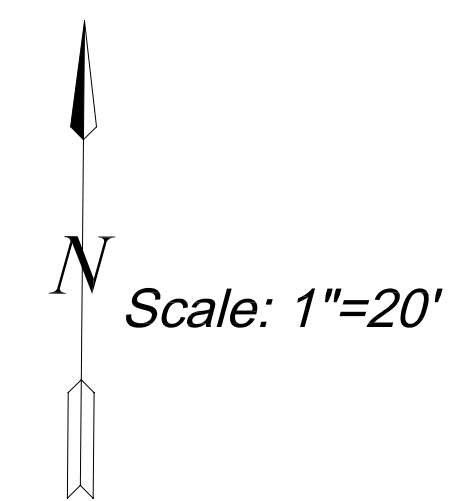

JOINT PLAN SHEET 1 OF 3		
CITY ENGINEER		
JAMES L. ARMOUR, P.E., L.S.		
PROJECT NUMBER	OCA NUMBER	DATE
472-84872	991306	03/10
CITY ENGINEER'S OFFICE		DESIGN DRAWN
CITY HALL - SEVENTH FLOOR		EGS RAM
455 NORTH MAIN STREET		SHEET
WICHITA, KANSAS 67202-1620		16 OF 71
(316) 268-4501		
(316) 268-4114 FAX		

Plotted on: Friday, February 26, 2010 7:57
 Kschoncker Plot Output: \\CBSM00\KCS08933-PS
 Plot Scale: 1/8"=20' Pen Table: 5037_half.pen
 Design Filename: \\kcow00\jobs\5037\Roadway\CD\JointPlans\47th_Joint1.dgn



\\kcow00\jobs\5037\Roadway\CD\JointPlans\47th_Joint1.dgn