



PROJECT NO.	YEAR	SHEET NO.	TOTAL SHEETS
KA-1006-04	2010	40	71

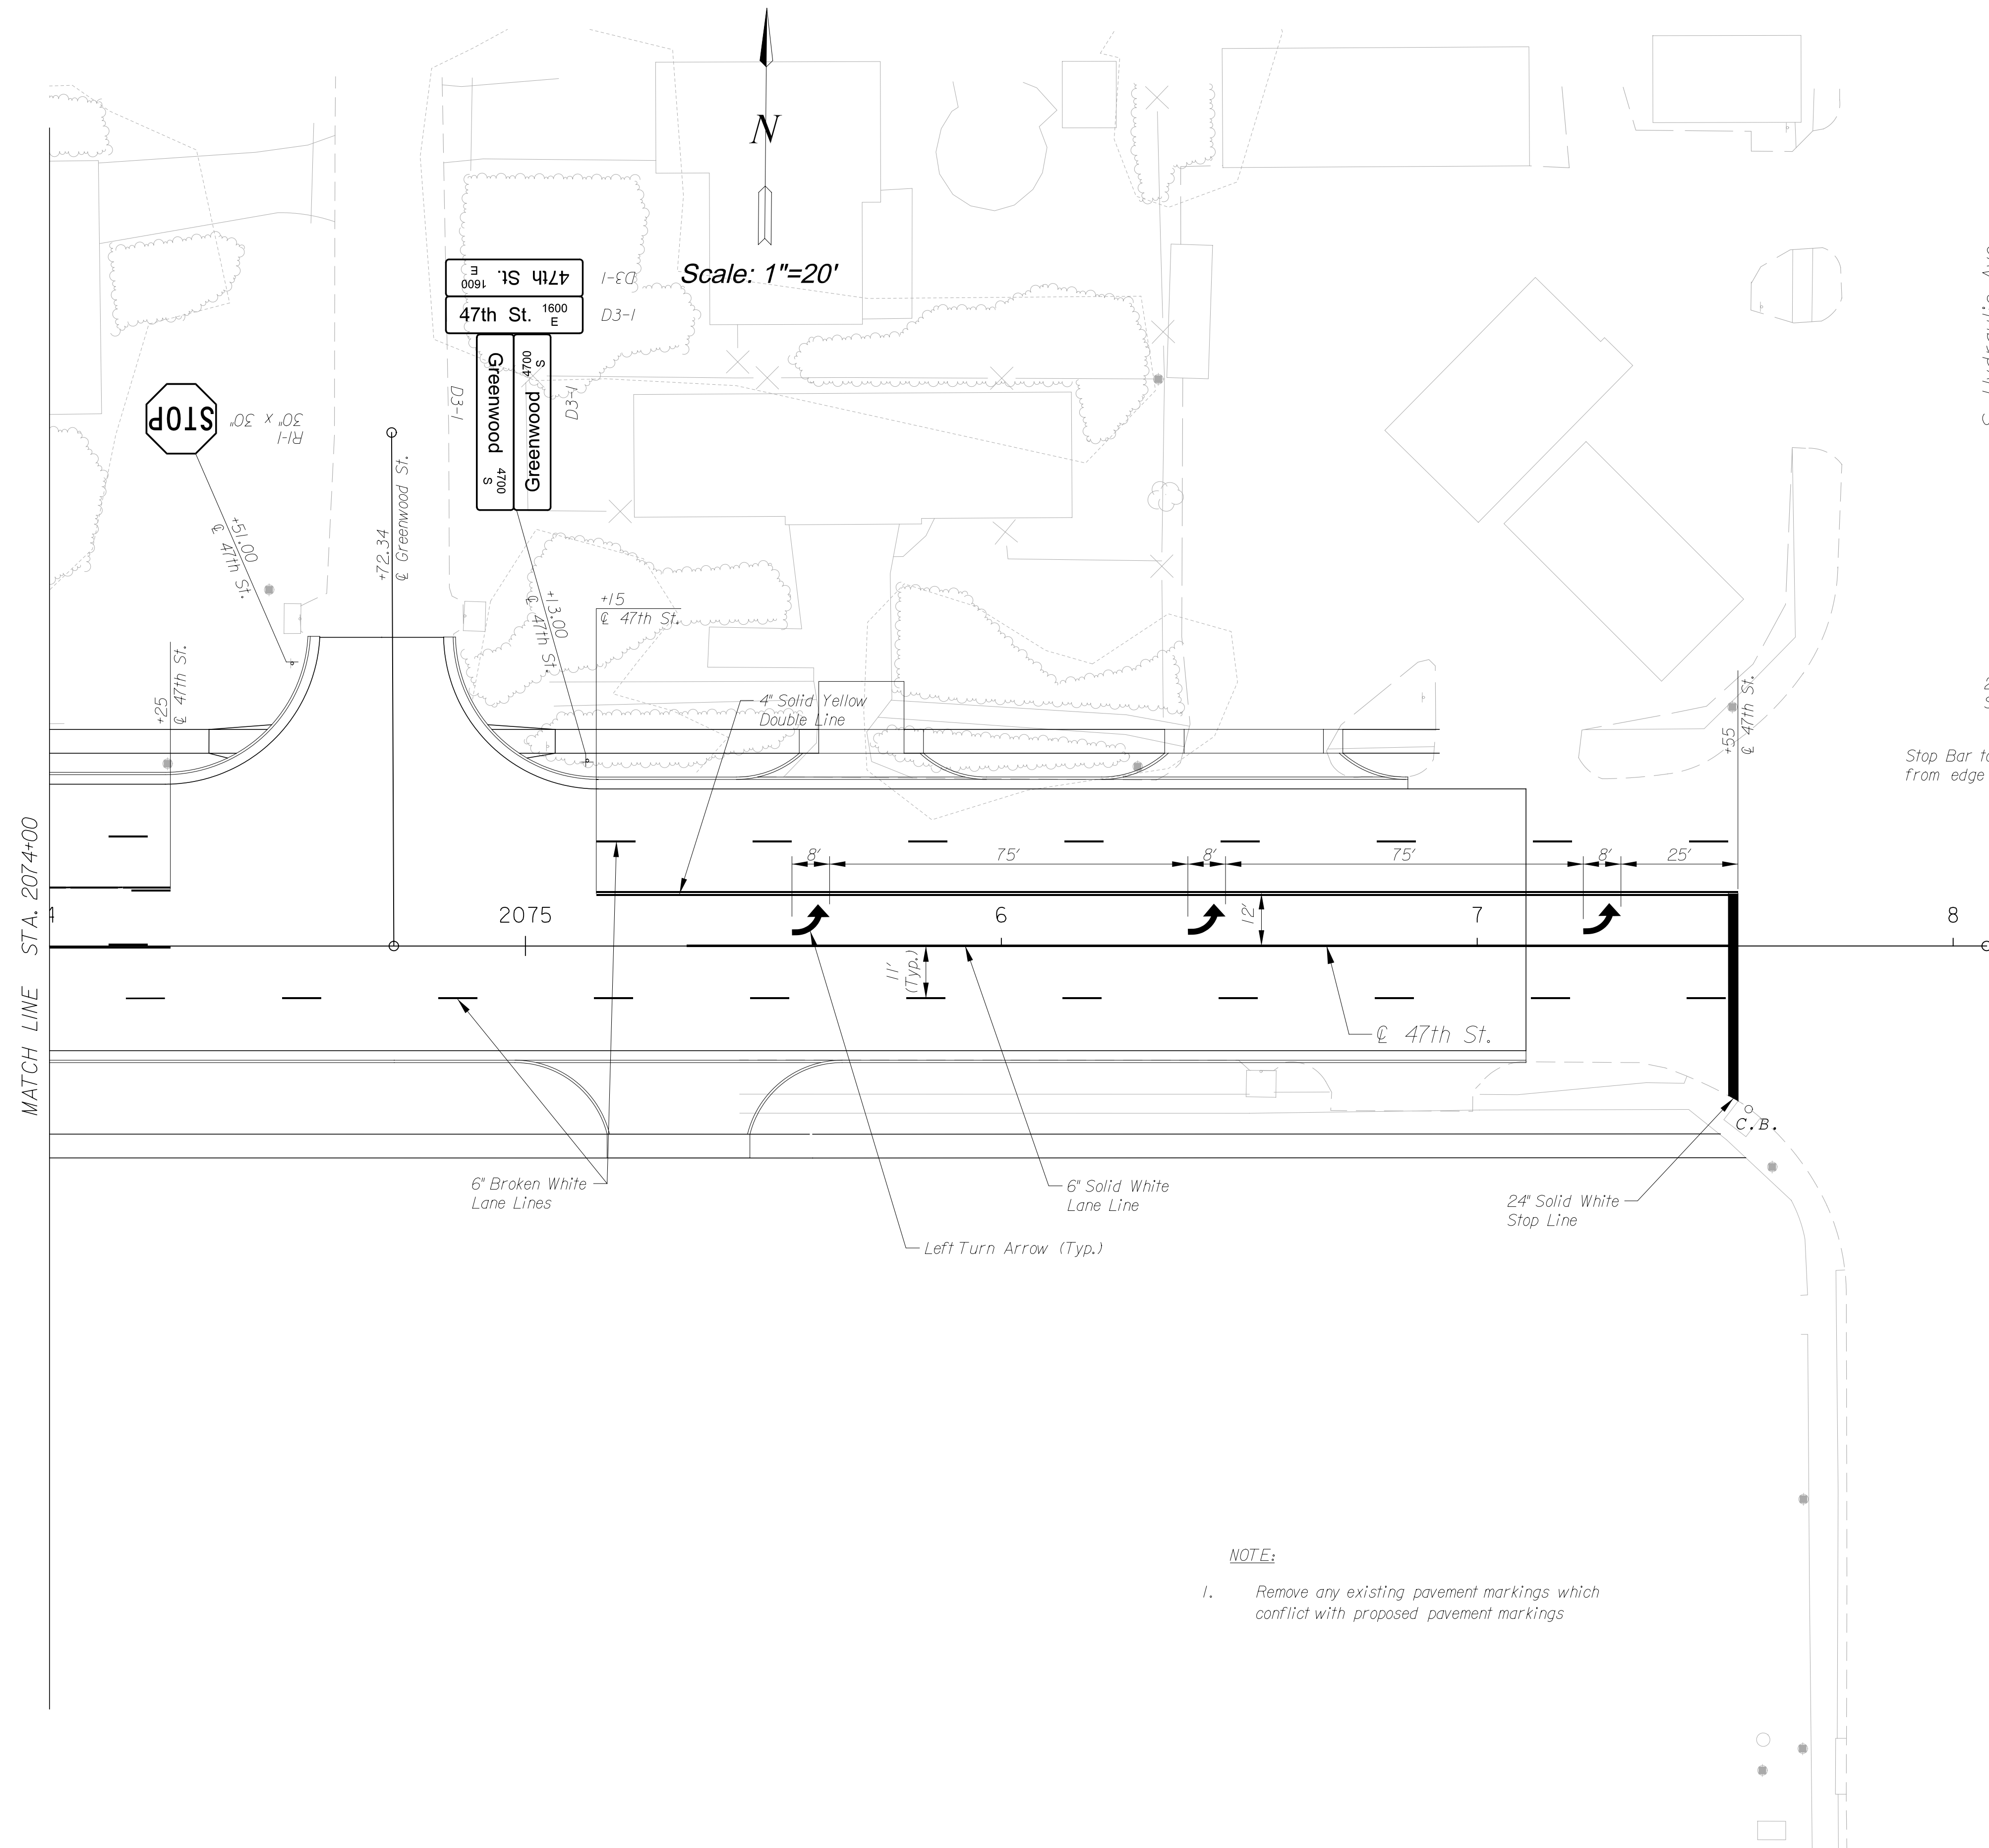

S. Hydraulic Ave.

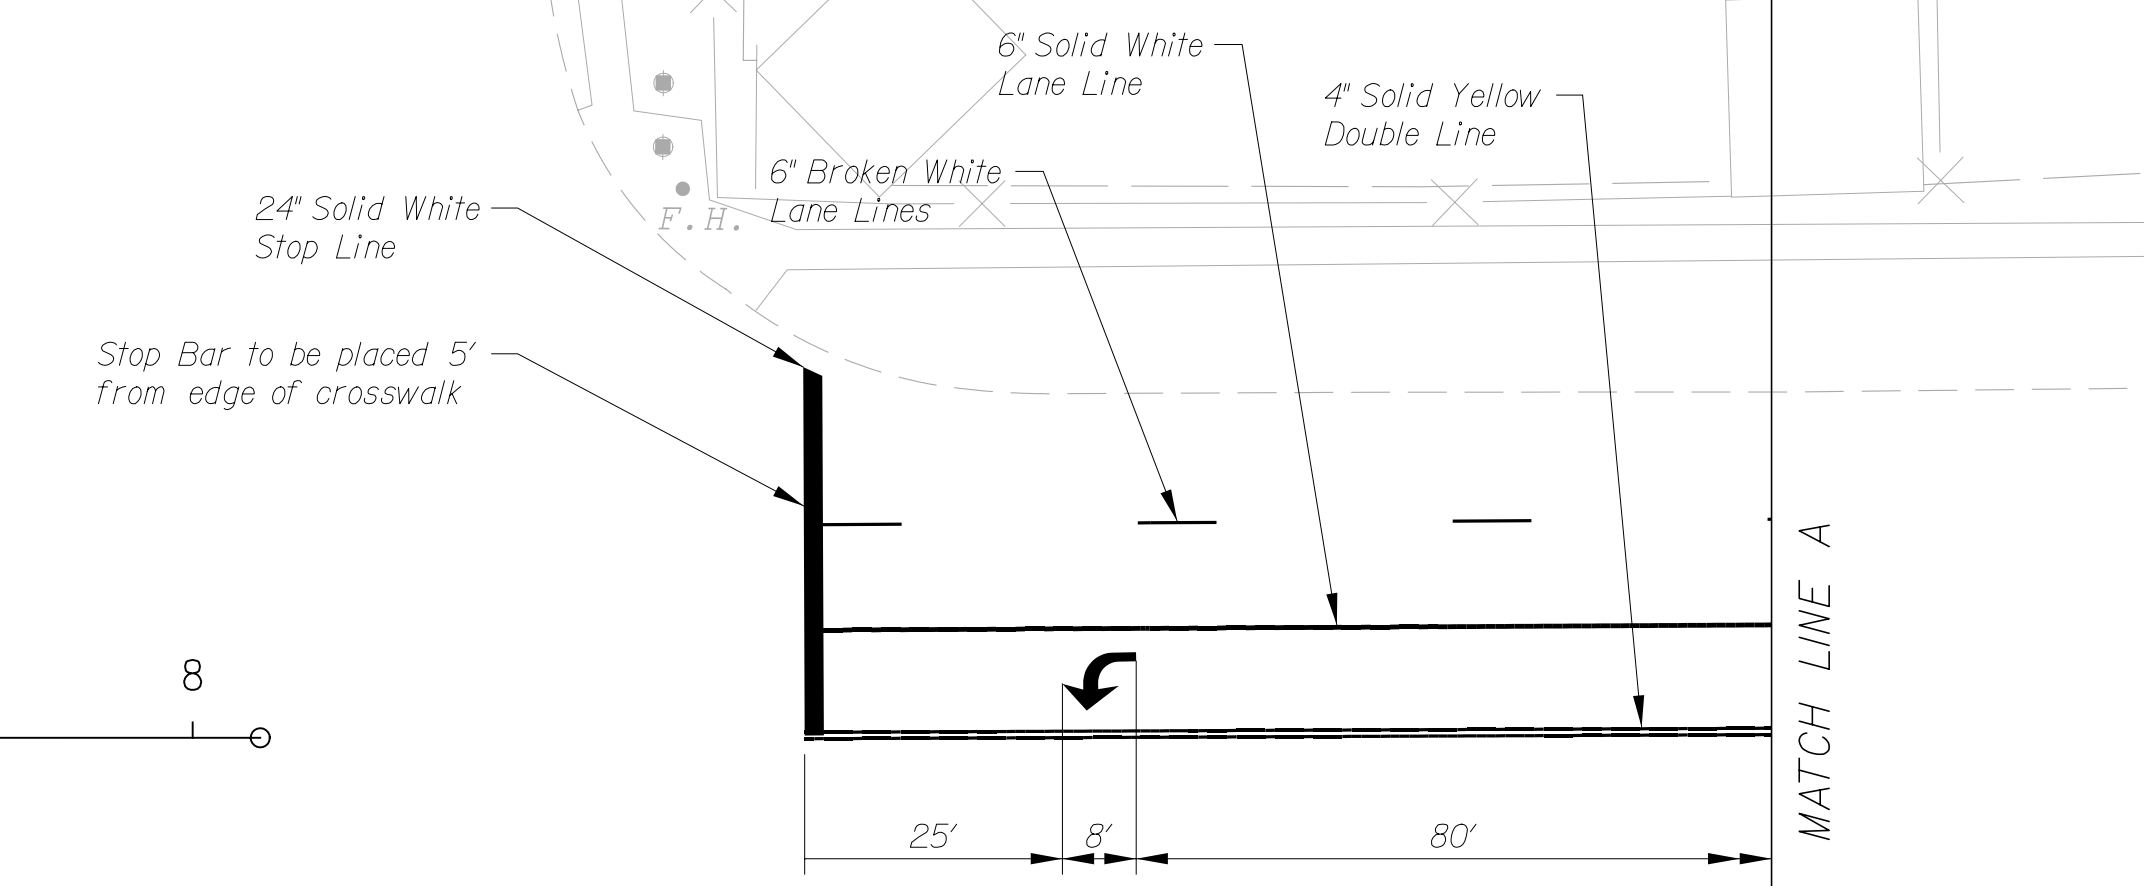

NOTE:
 1. Remove any existing pavement markings which conflict with proposed pavement markings

Plotted on: Friday, February 26, 2010 8:57
 Kschoncker Plot Output: \\CBSM001\KCS038935-PS
 Plot Scale: 1/8"=1'-0"
 Design Filename: \\kcow001\jobs\50317\Roadway\CD\Signing&Pvmk\47th_sgn&pvmk03.dgn



SIGNING AND PAVEMENT MARKING		
CITY ENGINEER JAMES L. ARMOUR, P.E., L.S.		
PROJECT NUMBER 472-84872	OCA NUMBER 991306	DATE 03/10
CITY ENGINEER'S OFFICE CITY HALL - SEVENTH FLOOR 455 NORTH MAIN STREET WICHITA, KANSAS 67202-1620 (316) 268-4501 (316) 268-4114 FAX		DESIGN EGS
		DRAWN RAM
		SHEET 40 OF 71

\\kcow001\jobs\50317\Roadway\CD\Signing&Pvmk\47th_sgn&pvmk03.dgn