



PROJECT NO.	YEAR	SHEET NO.	TOTAL SHEETS
KA-1006-04	2010	41	71

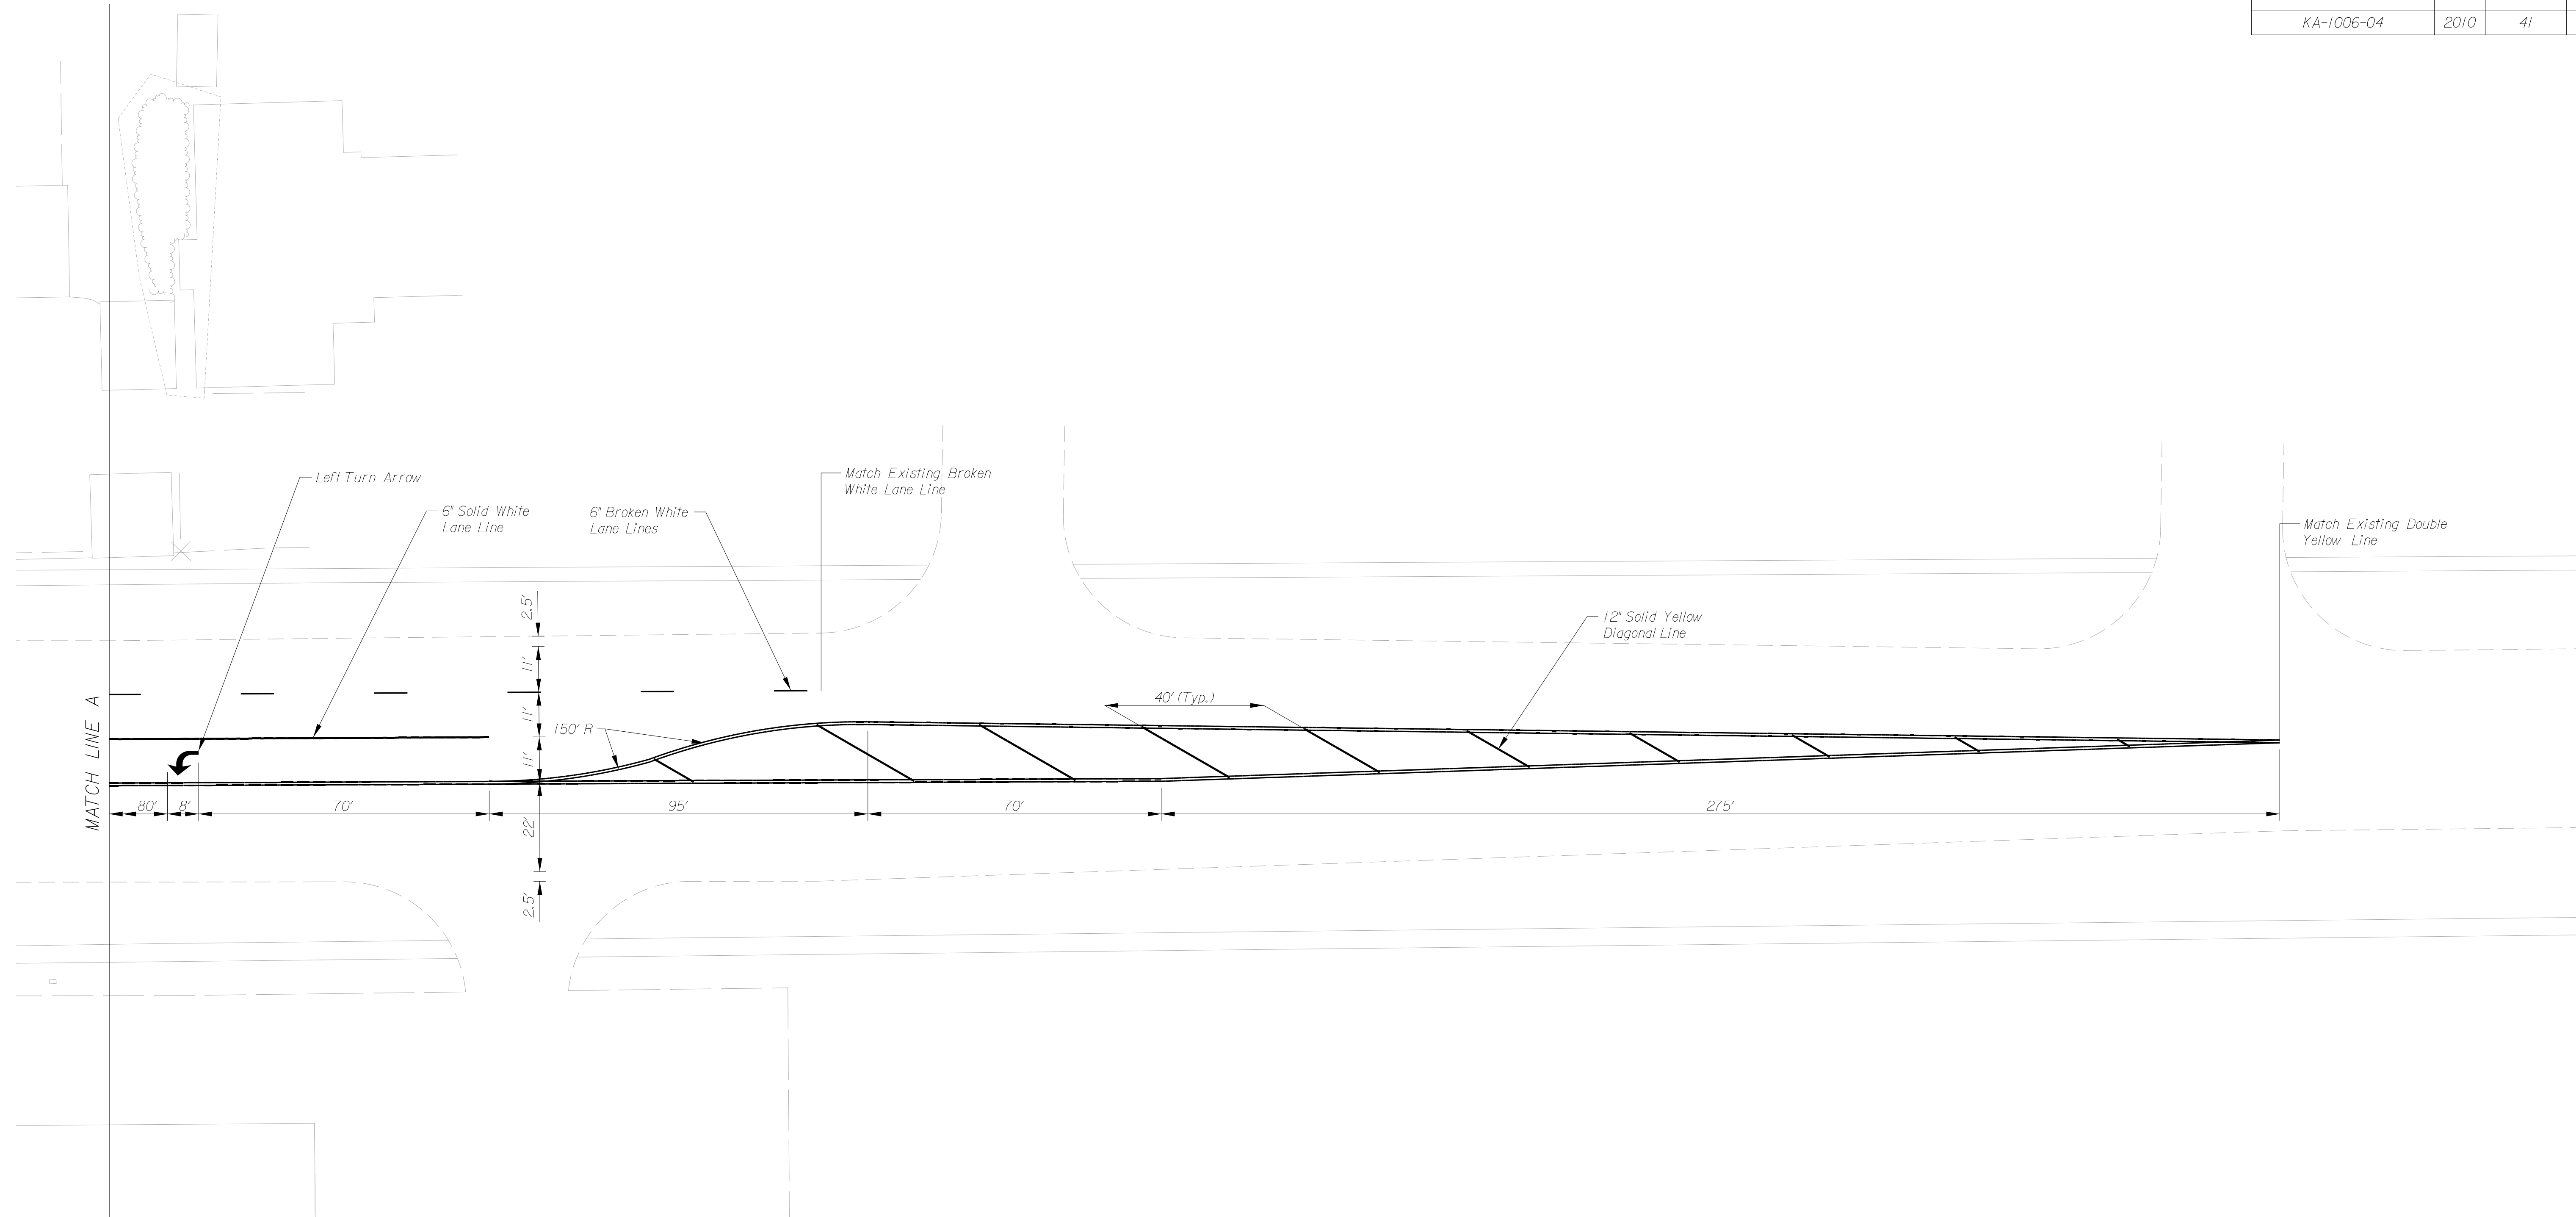

- Notes:
1. Adjust striping to match existing pavement markings
  2. Remove any existing pavement markings which conflict with proposed pavement markings

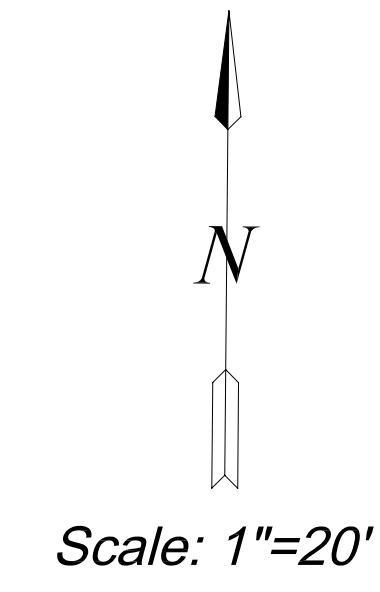

SIGNING AND PAVEMENT MARKING		
CITY ENGINEER JAMES L. ARMOUR, P.E., L.S.		
PROJECT NUMBER 472-84872	OCA NUMBER 991306	DATE 03/10
CITY ENGINEER'S OFFICE CITY HALL - SEVENTH FLOOR 455 NORTH MAIN STREET WICHITA, KANSAS 67202-1620 (316) 268-4501 (316) 268-4114 FAX		DESIGN EGS
		DRAWN RAM
		SHEET 41 OF 71

Plotted on: Friday, February 26, 2010 8:57  
 Kschoncker Plot Output: \\CBSM00\KCS08933-PS  
 Plot Scale: 1/8"=20' Pen Table: 5037\_half.pen  
 Design Filename: \\kcow00\jobs\5037\Roadway\CD\Signing\Fvk\47th\_sgn&pvmk04.dgn



\\kcow00\jobs\5037\Roadway\CD\Signing&Pvmk\47th\_sgn&pvmk04.dgn