


OUTFALL STRUCTURE PLAN

Scale: 1/8" = 1'-0"

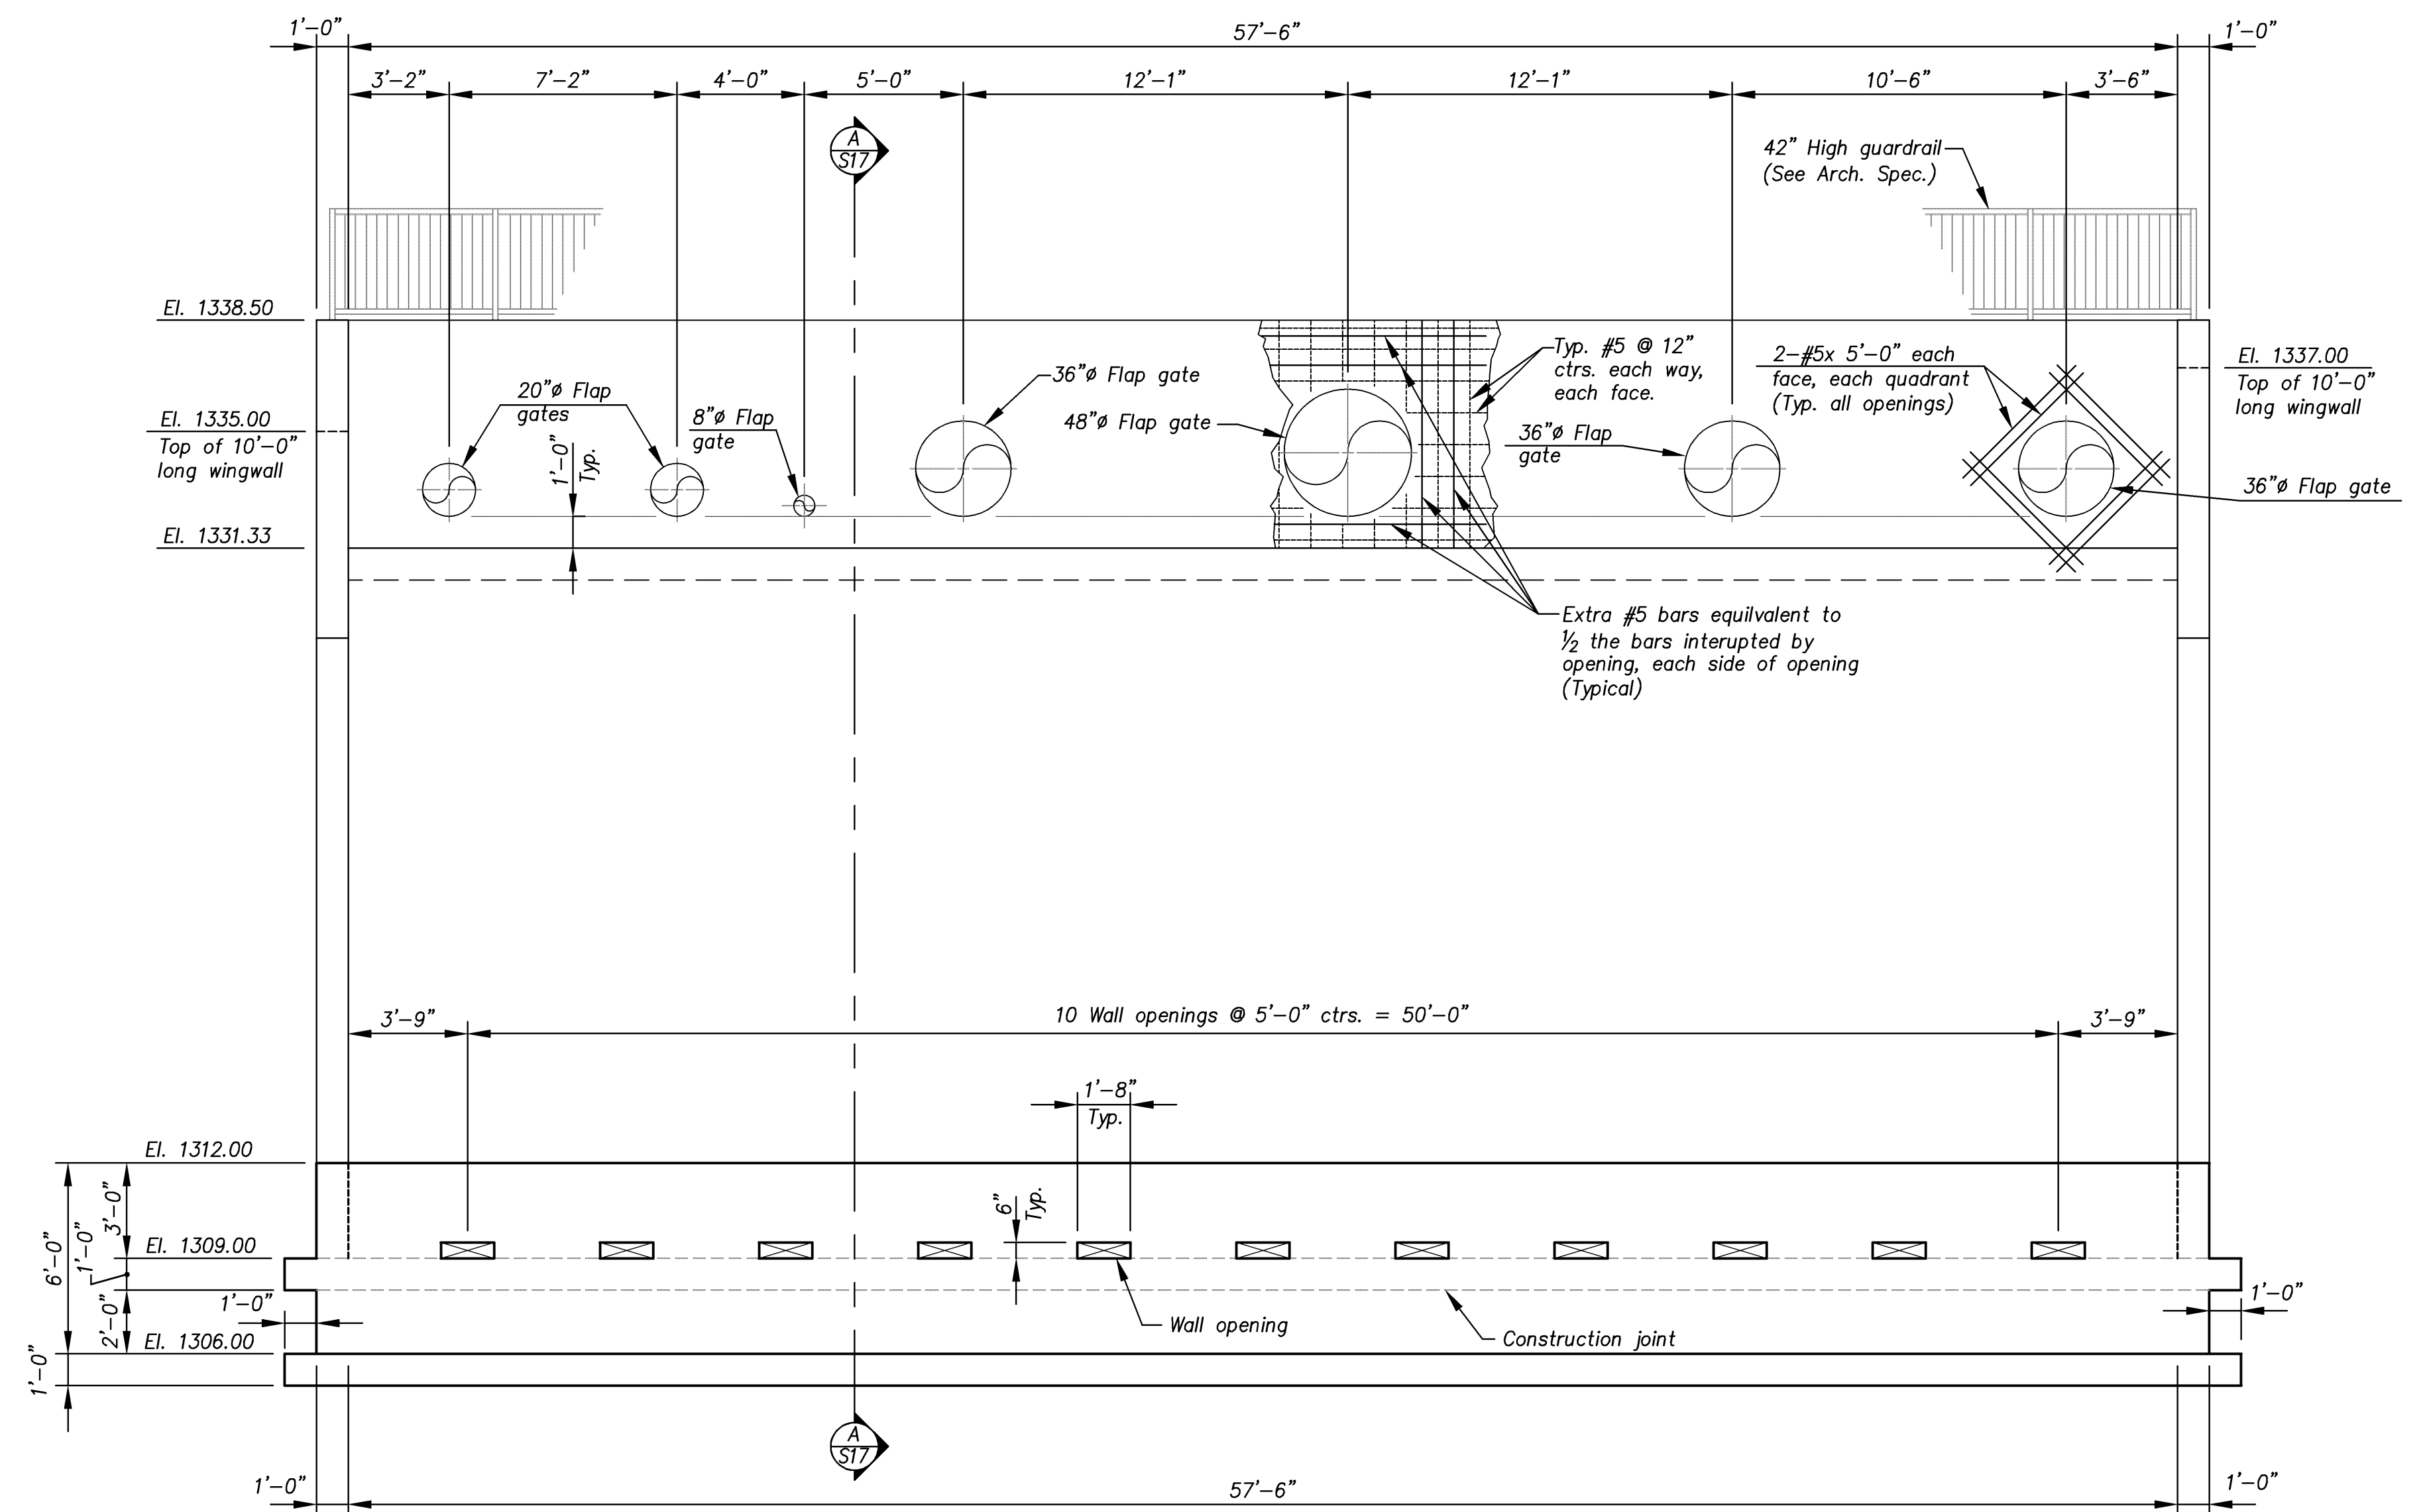

ELEVATION

Scale: 1/4" = 1'-0"

J:\2008Proj\0827\Structural\DWG\Structural_2.dwg S16-17 11/10/2009 - 1:55pm tppham

CITY OF WICHITA, KANSAS		Cook, Flatt & Strobel ENGINEERS, P. A.
PUMP STATION NO. 11		
STRUCTURAL		
OUTFALL STRUCTURE		DESIGNED KMB SCALE As Shown
PLAN & ELEVATION		DATE 10-30-09
		CHECKED SHEET S16 OF S17