
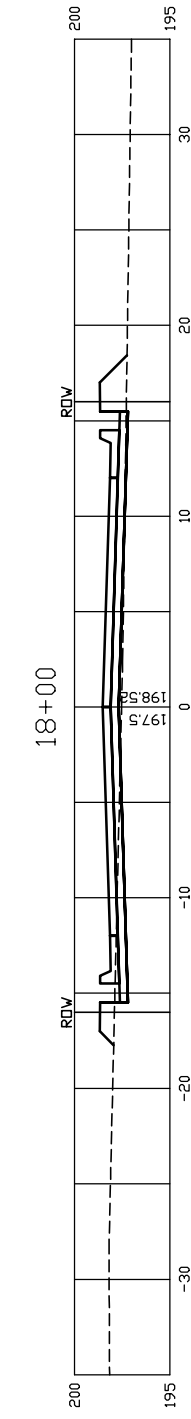


CHURCHILL CIRCLE/EYEBROW

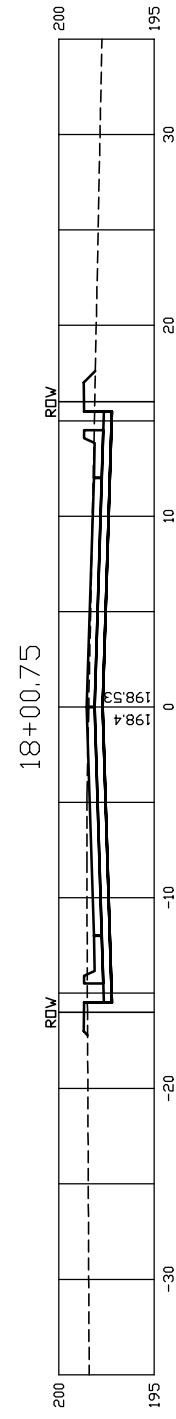

STATION	DIST.	AREA				VOLUME			
		CUT S.F.	L.F. S.F.	C.F. S.F.	M.F. S.F.	CUT C.Y.	FILL C.Y.	C.F. C.Y.	M.F. C.Y.
CHURCHILL CIRCLE									
1313.99		6.9	4.2	0.0	0.0				
	36.01					6.4	6.0	1.8	0.0
1350.00		2.7	4.8	2.7	0.0				
	10.22					1.0	1.8	1.1	0.0
1360.22		2.7	4.8	3.1	0.0				
	39.78					5.5	6.3	5.0	0.0
1400.00		4.8	3.8	3.7	0.0				
	50.00					11.0	8.6	10.6	0.0
1450.00		7.1	5.5	7.8	0.0				
	50.00					6.6	10.7	32.0	0.0
1500.00		0.0	6.1	26.8	0.0				
	9.53					0.0	2.3	10.6	0.0
1509.53		0.0	6.9	33.1	0.0				
	20.45					0.0	5.5	27.4	0.0
1529.98		0.0	7.5	39.2	0.0				
	133.83					0.0	42.6	249.1	0.0
1663.81		0.0	9.7	61.3	0.0				
	36.19					0.0	12.2	73.3	0.0
1700.00		0.0	8.5	48.0	0.0				
	50.00					3.0	12.9	51.7	0.0
1750.00		3.2	5.4	7.8	0.0				
	2.46					0.3	0.5	0.7	0.0
1752.46		3.1	6.2	8.0	0.0				
	47.54					6.9	9.1	8.0	0.0
1800.00		4.7	4.1	1.1					
	0.75					0.1	0.1	0.4	0.0
1800.75		0.0	1.3	28.9					
TOTAL=						40.7	118.6	471.7	0.0

STATION	DIST.	AREA				VOLUME			
		CUT S.F.	L.F. S.F.	C.F. S.F.	M.F. S.F.	CUT C.Y.	FILL C.Y.	C.F. C.Y.	M.F. C.Y.
CHURCHILL CIRCLE EYEBROW									
A		0.0	8.3	89.9	0.0				
	27.27					0.0	9.0	93.9	0.0
B		0.0	9.5	96.0	0.0				
	27.71					0.0	9.8	100.0	0.0
C		0.0	9.6	98.8	0.0				
	28.72					0.0	10.5	115.4	0.0
D		0.0	10.1	118.2	0.0				
	28.72					0.0	11.1	127.5	0.0
E		0.0	10.8	121.6	0.0				
						0.0	0.0	0.0	0.0
						0.0	0.0	0.0	0.0
						0.0	0.0	0.0	0.0
						40.1			
TOTAL=						40.1	40.4	436.8	0.0

CHURCHILL CIRCLE EYEBROW		
FILL=		338.7 C.Y.

PROJECT TOTAL		
CUT=		80.8 C.Y.
FILL=		497.7 C.Y.
COMP. FILL=		908.5 C.Y.
MANIP. FILL=		0 C.Y.