

FHWA REG. NO.	STATE	PROJECT NO.	YEAR	SHEET NUMBER	TOTAL SHEETS
7	KANSAS	87N-0211-01	2000	44	44

37.5


37.5

35

35

Existing R/W

Existing R/W

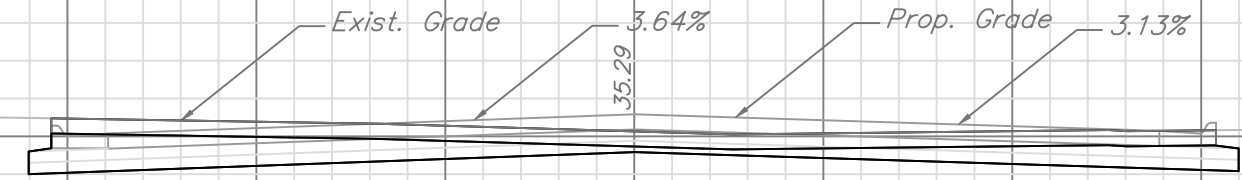

37.5


37.5

35

35

Existing R/W

Existing R/W

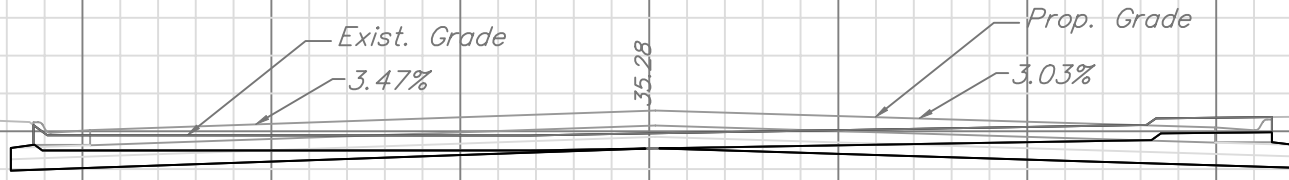

15

10

5

0

5

10

15

	PROJECT NUMBER		AM NO.	13TH & Hydraulic CROSS SECTIONS Wichita, Kansas	SHEET OF	REVISION 00
	DESIGN RR	DRAWN RR	FILE xsections			