


STATE	PROJECT NO.	YEAR	SHEET NO.	TOTAL SHEETS
KANSAS	54-87 K-8258-05	2003	44	51

DATE	BY

FINAL SURVEY	PLOTTED AREAS	CHECKED AREAS

Drawn by: XS033
 Plotted: 1:100
 File: G:\00011PH2\Vol4

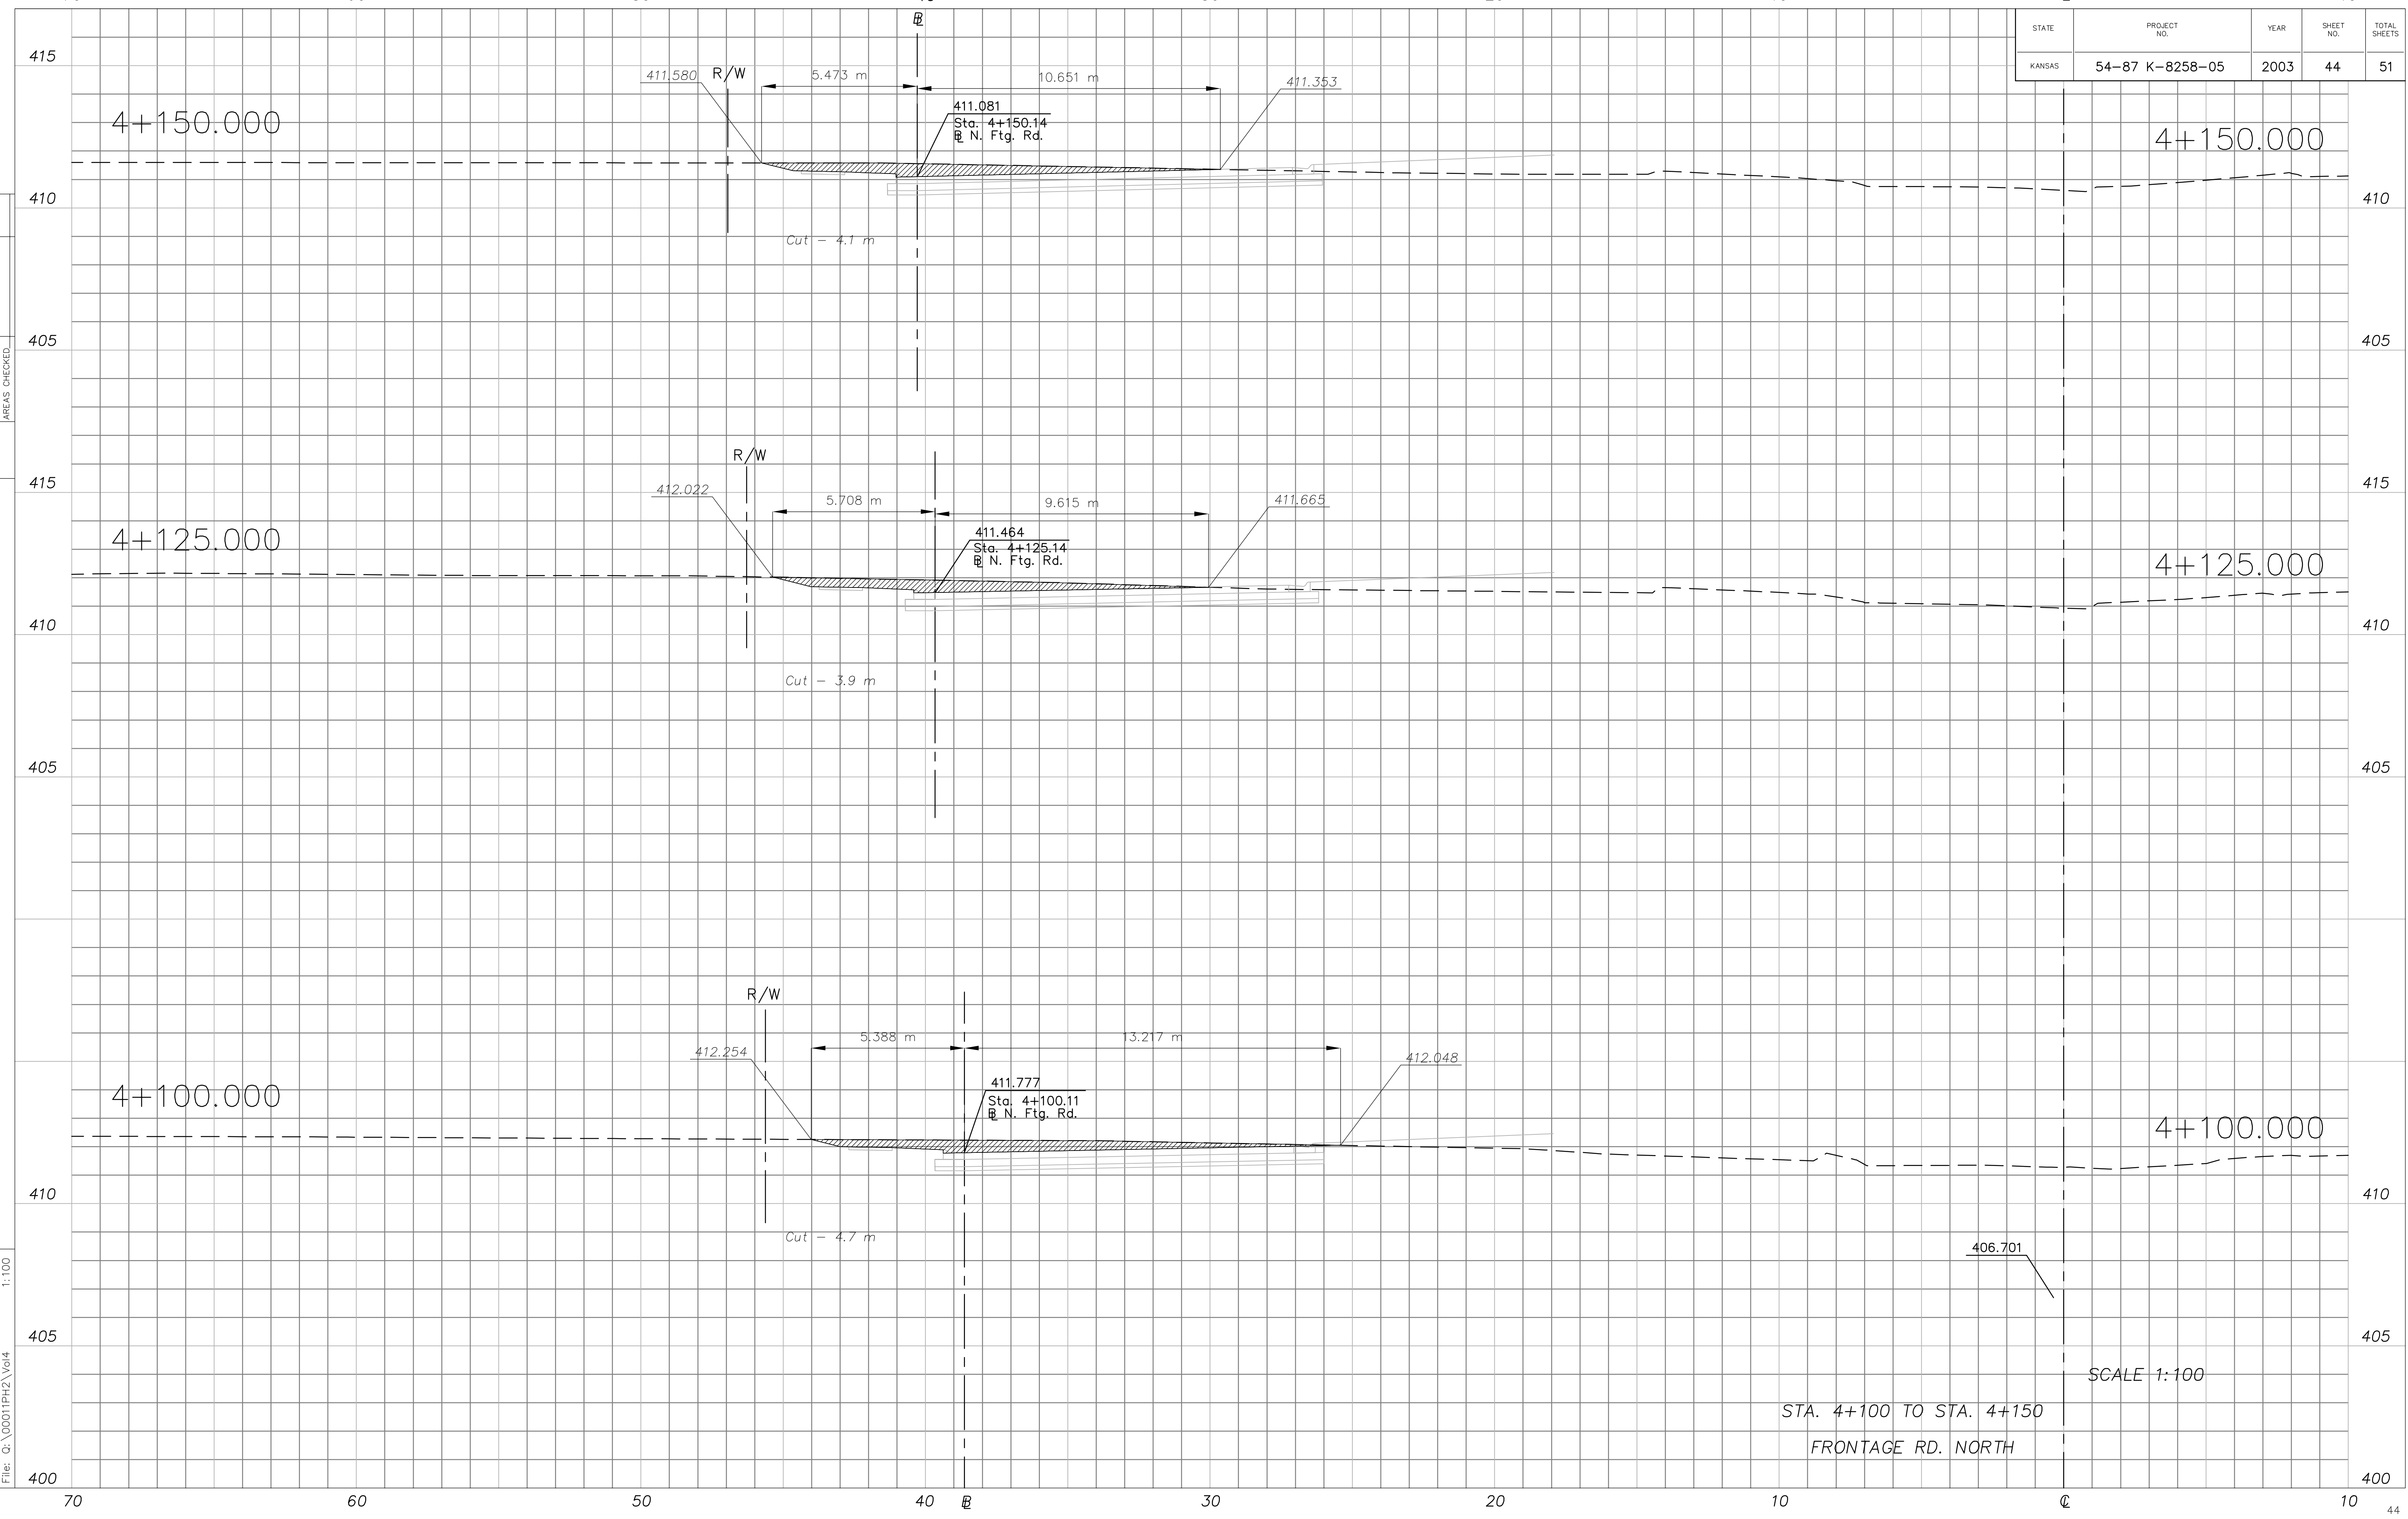

STA. 4+100 TO STA. 4+150
 FRONTAGE RD. NORTH

SCALE 1:100