


STATE	PROJECT NO.	YEAR	SHEET NO.	TOTAL SHEETS
KANSAS	54-87 K-8258-05	2003	47	51

DATE	BY

FINAL SURVEY PLOTTED AREAS CHECKED

Drawn by: XS039
 Plotted: 1:100
 File: G:\00011PH2\Vol4

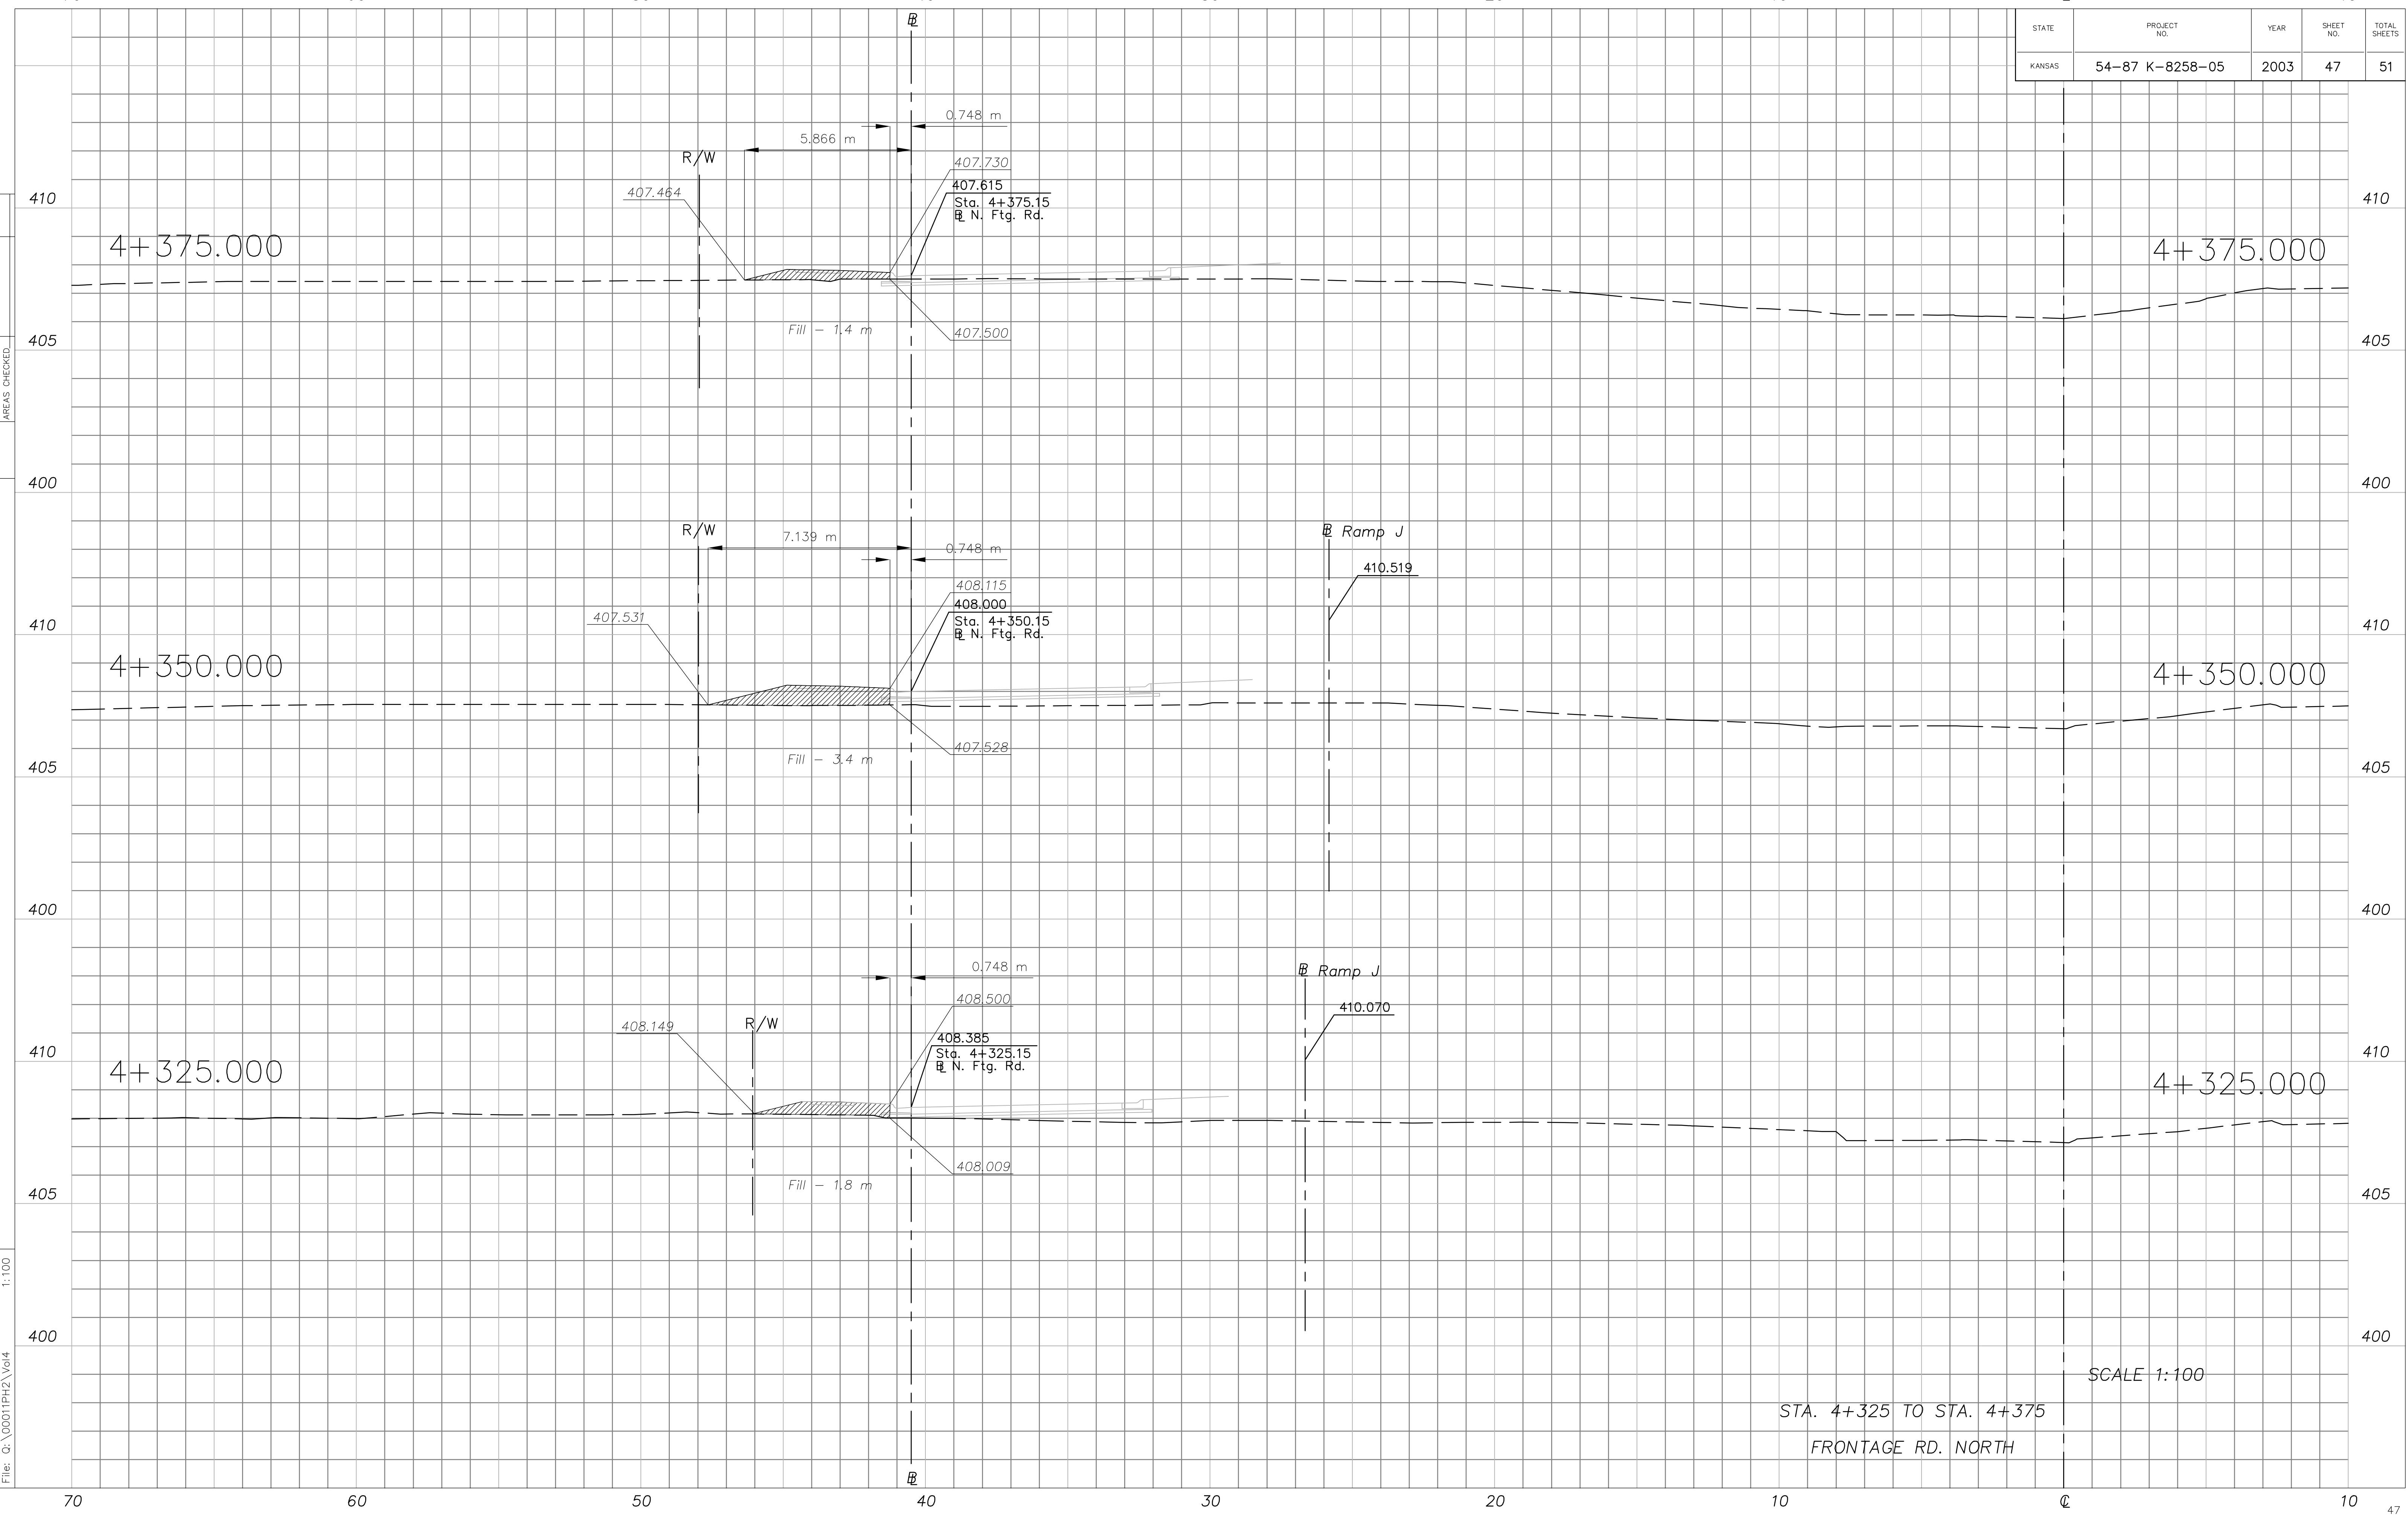

SCALE 1:100

STA. 4+325 TO STA. 4+375
 FRONTAGE RD. NORTH