


Benchmarks
 BM - City of Wichita Monument Disc
 Set in East End of Headwall at
 Northwest Corner of Meridian
 and 31st. Elev. = 1284.28

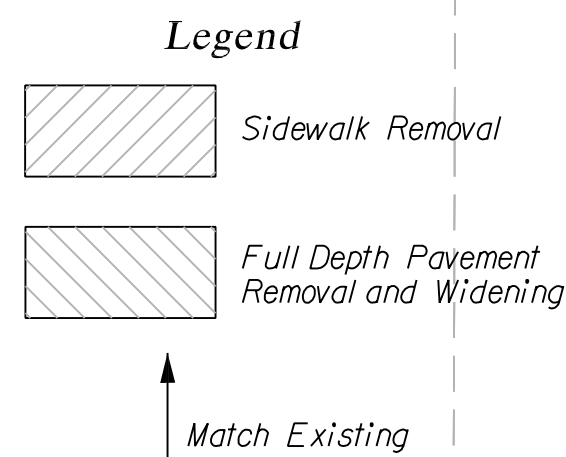

Tie-in points to new sidewalk
 are not specifically called out
 with this plan. Contractor shall
 remove existing sidewalk to nearest
 joint to match new sidewalk.

31ST STREET


MERIDIAN AVENUE

Wichita Apartments LLC
 2526 W. 31st Street

Scale
 1" = 20' (Horizontal)

MATCH LINE
 STA. 15+50.00

MATCH LINE
 STA. 15+50.00

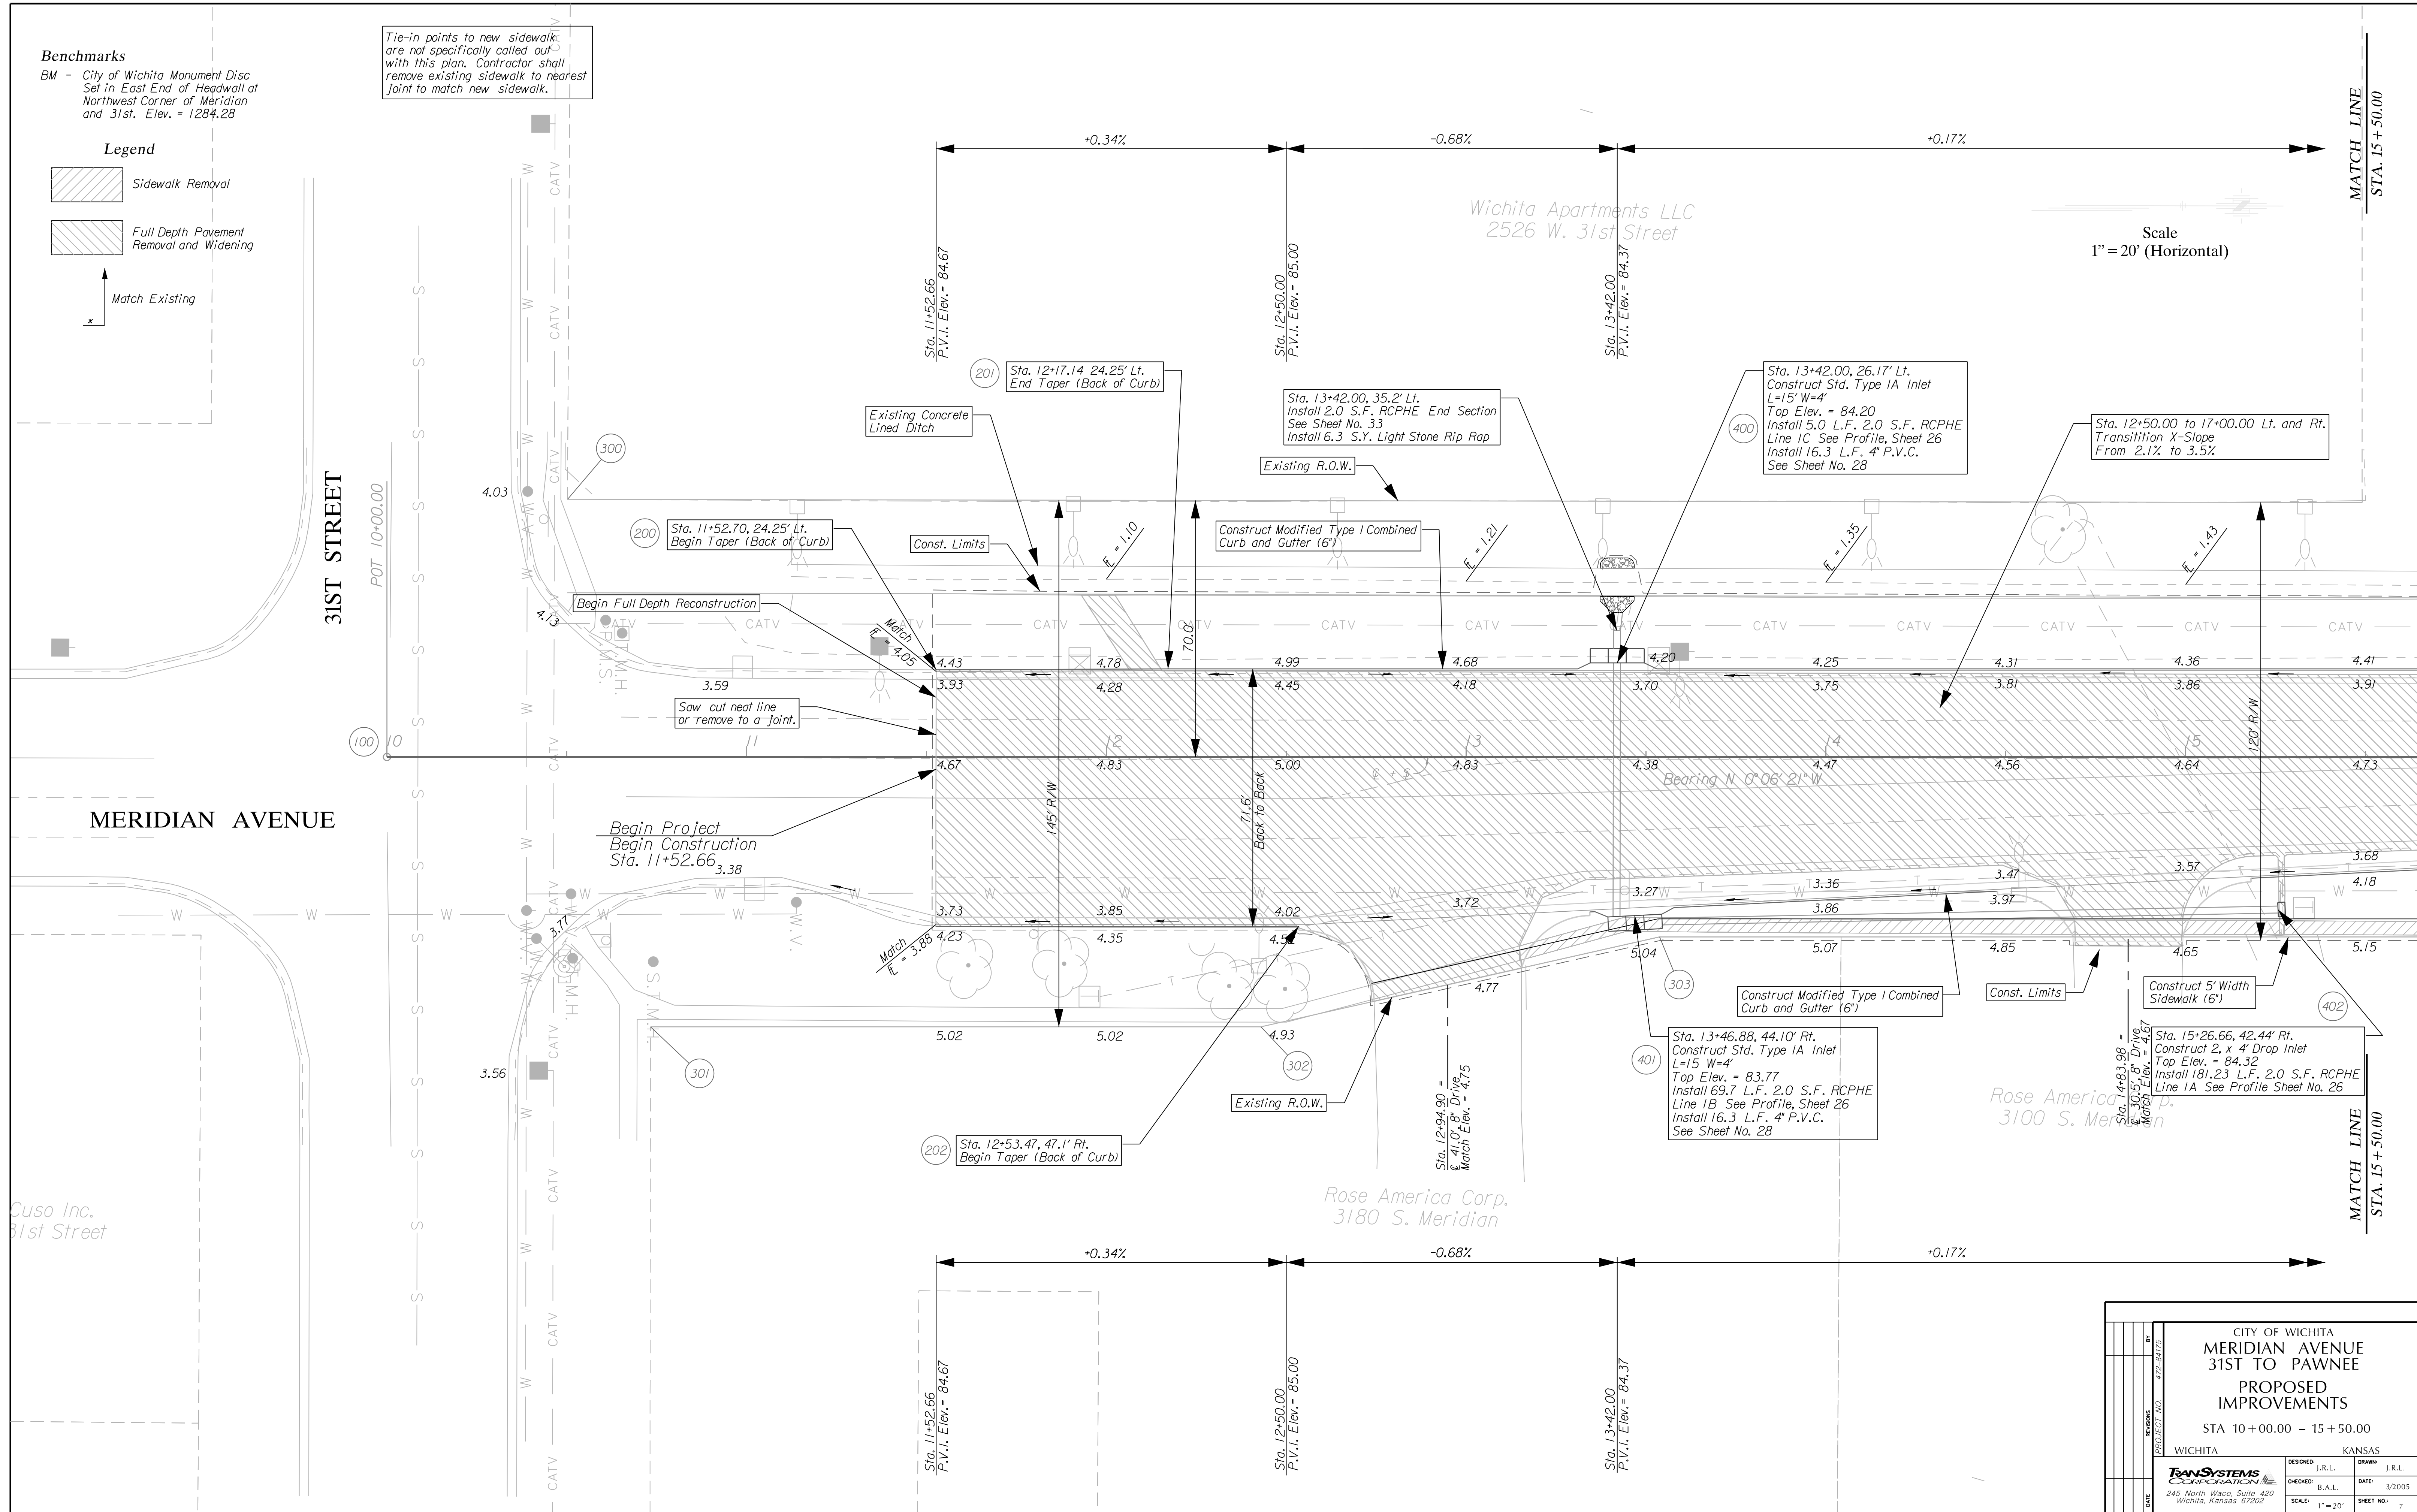

g:\w053\0005\road\pp01.shx

| | |
|---|---------------|
| CITY OF WICHITA MERIDIAN AVENUE 31ST TO PAWNEE PROPOSED IMPROVEMENTS STA 10+00.00 - 15+50.00 | |
| DESIGNED: J.R.L. | DRAWN: J.R.L. |
| CHECKED: B.A.L. | DATE: 3/2005 |
| SCALE: 1" = 20' | SHEET NO: 7 |

WICHITA KANSAS

TRANSYSTEMS CORPORATION
 245 North Waco, Suite 420
 Wichita, Kansas 67202