

**Benchmarks**  
 BM - Chiseled Square Cut Top of Curb +/- 49' East of E Meridian; +/- 16' South of E 30th Street. Elev. = 1284.84

Scale  
 1" = 20' (Horizontal)


Station	Offset	Existing (ft.)	Proposed (ft.)	Valve #
20+73.00	28.55' Rt.	85.29	84.75	11776

CITY OF WICHITA  
 MERIDIAN AVENUE  
 31ST TO PAWNEE  
 PROPOSED IMPROVEMENTS  
 STA. 15 + 50.00 - 21 + 50.00

WICHITA KANSAS

DESIGNED BY: J.R.L. DRAWN BY: J.R.L.  
 CHECKED BY: B.A.L. DATE: 3/2005  
 SCALE: 1" = 20' SHEET NO.: 8

TRANSYSTEMS CORPORATION  
 245 North Waco, Suite 420  
 Wichita, Kansas 67202

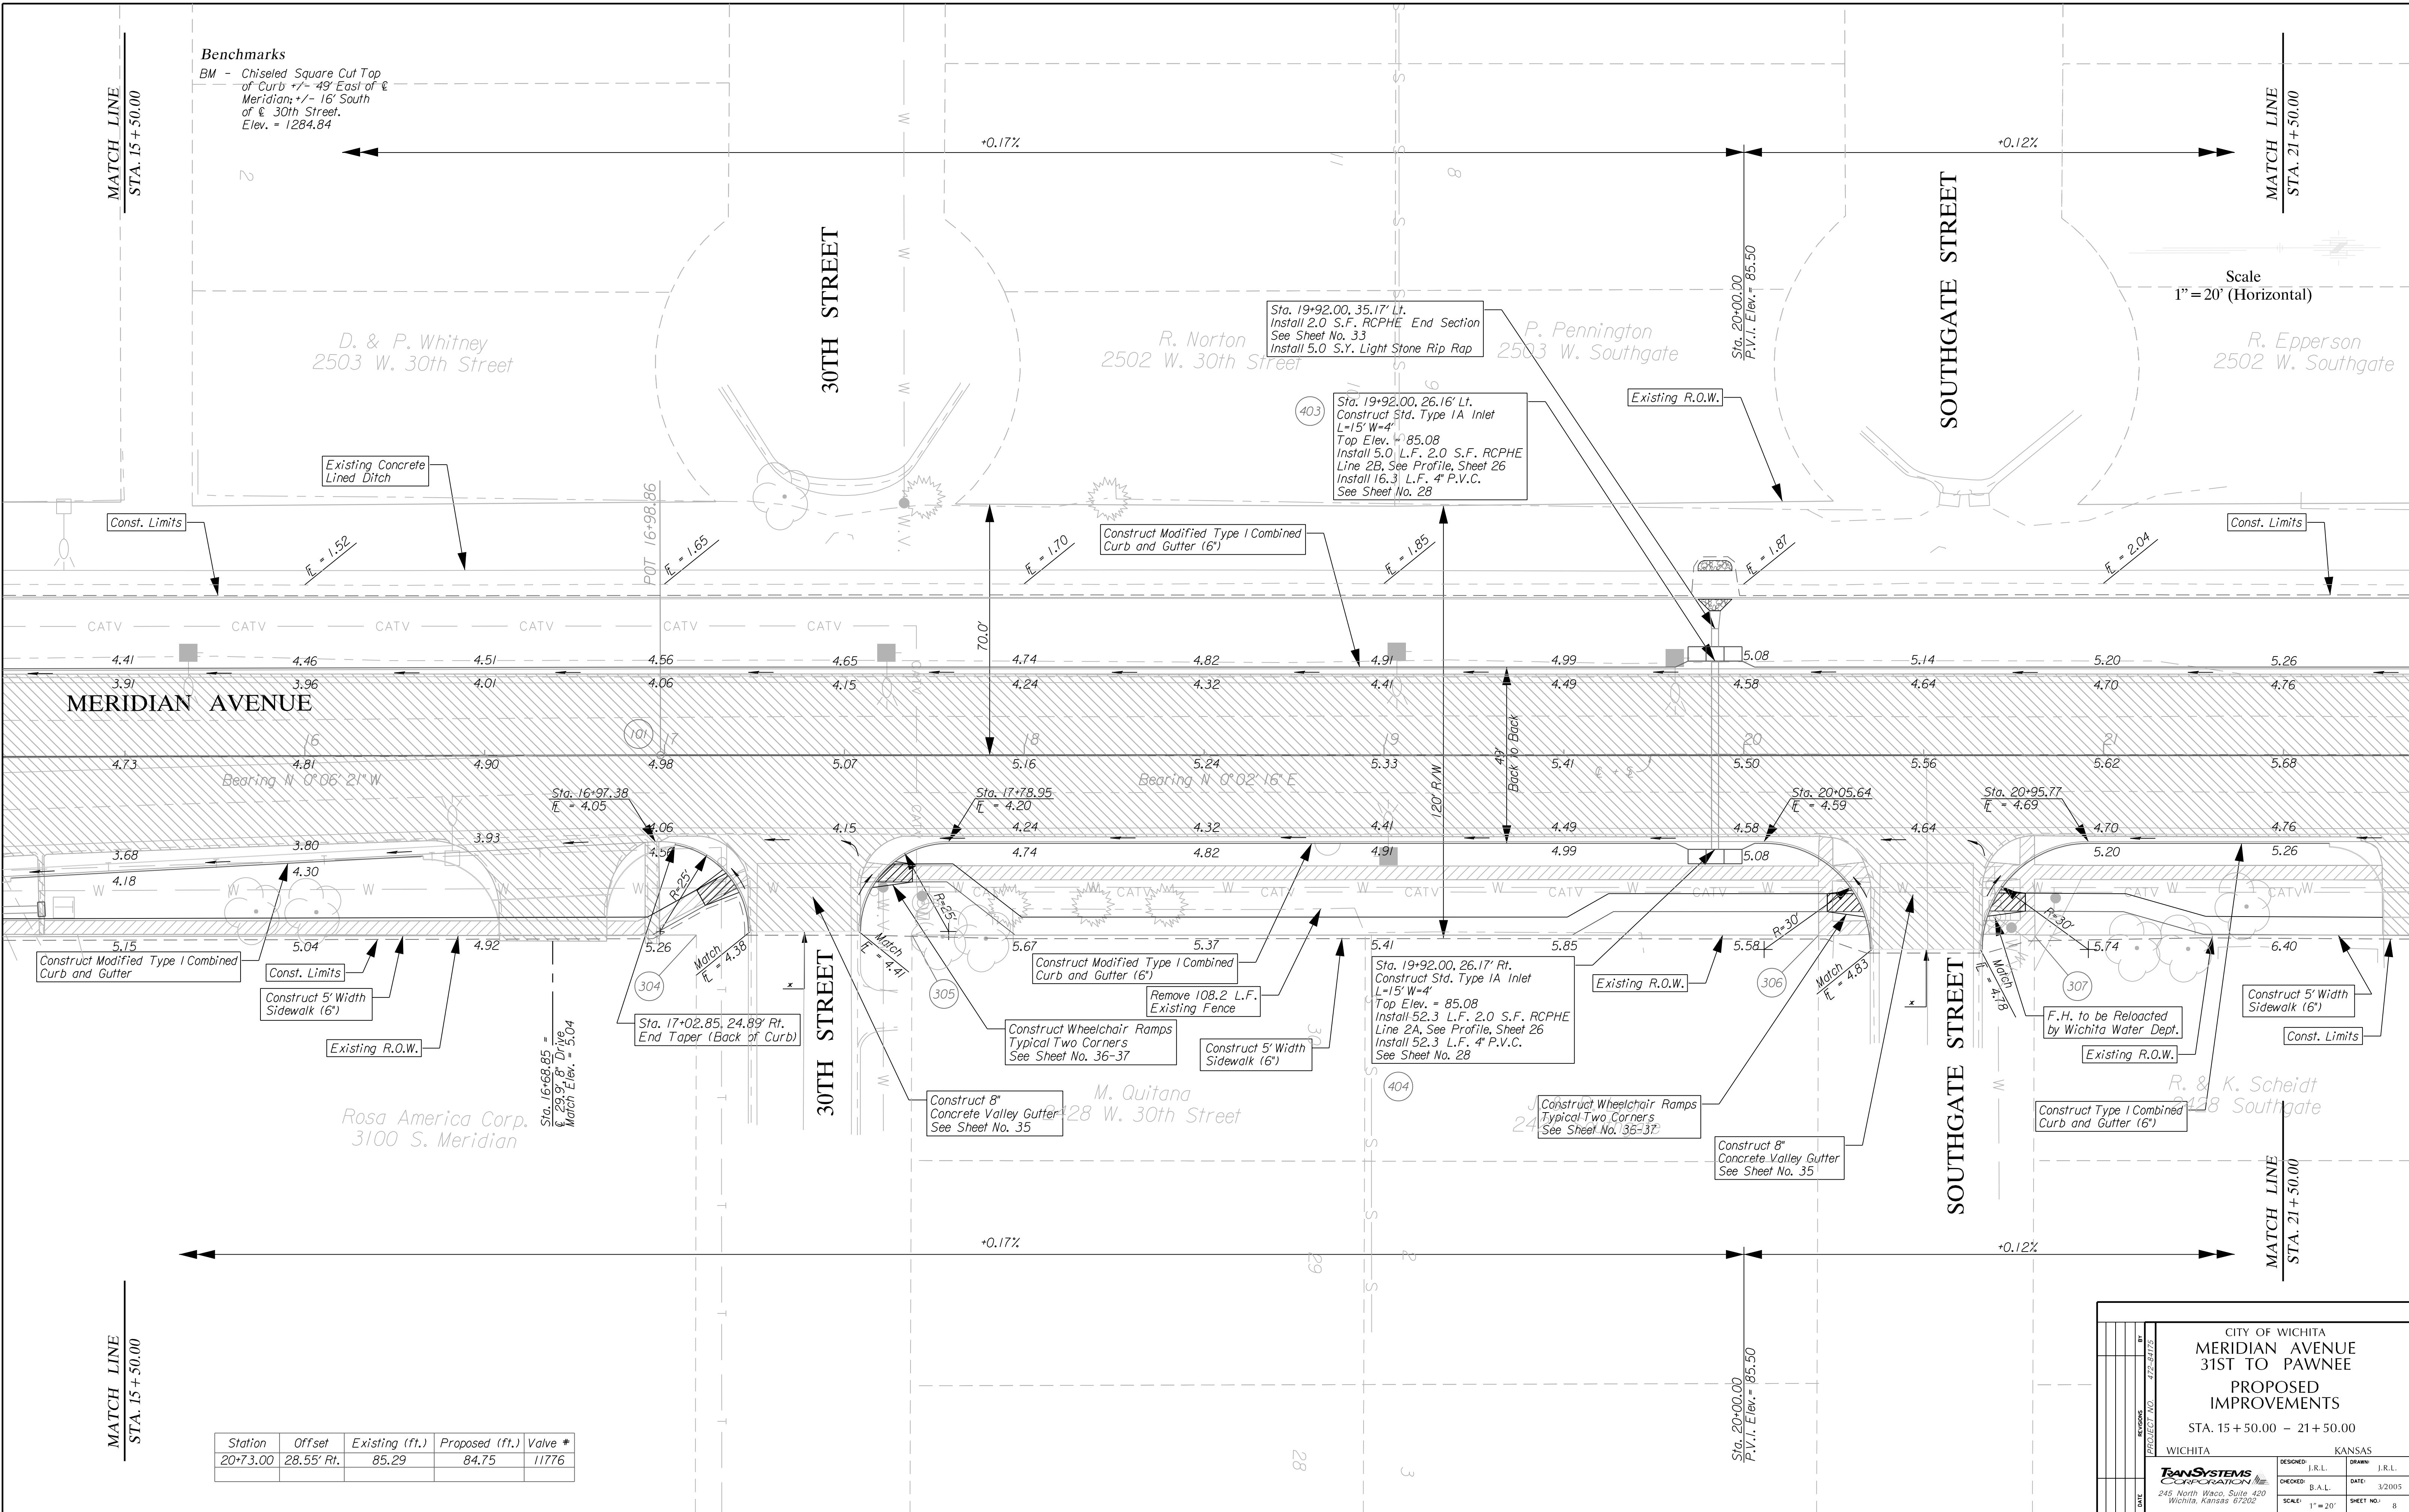

E:\w053\0005\road\paw2.sht