



STATE	PROJECT NO.	YEAR	SHEET NO.	TOTAL SHEETS
KANSAS	54-87 K-8258-09	2005	16	54

DATE	BY	REFERENCE NOTED	REFERENCE CHECKED

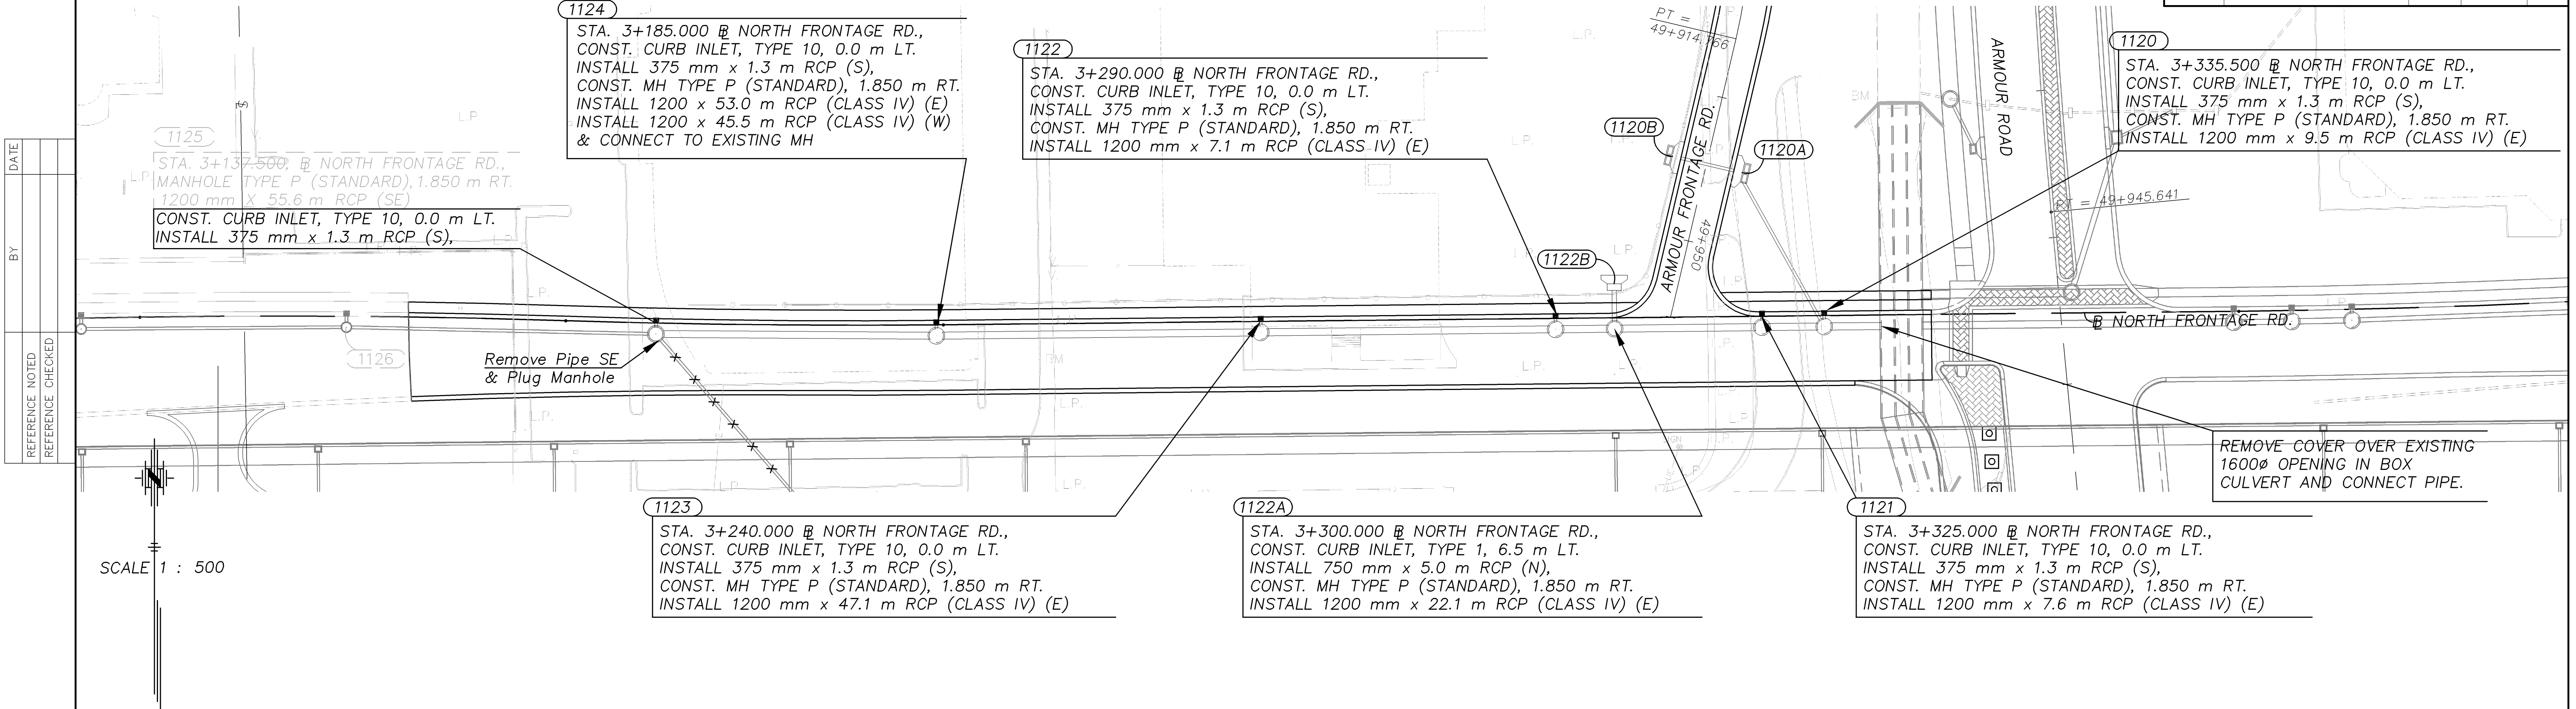

SCALE 1 : 500

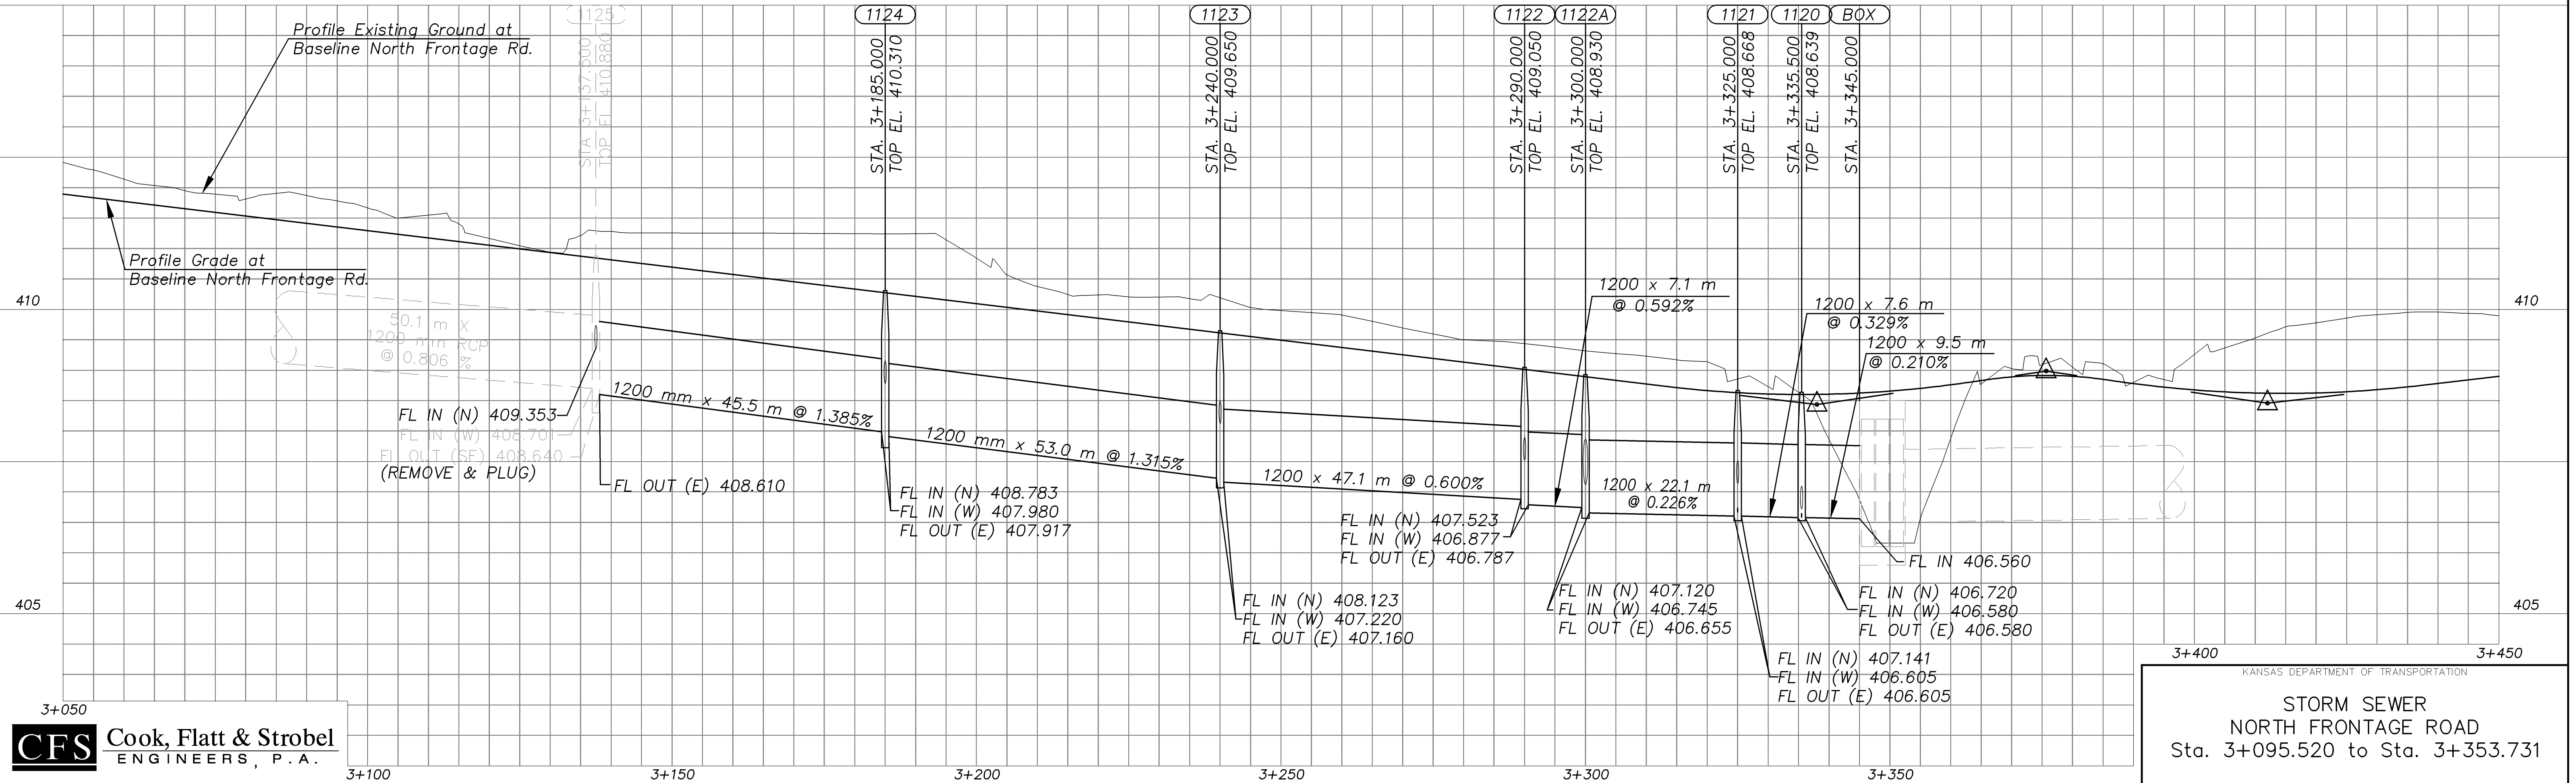

3+050
CFS Cook, Flatt & Strobel
 ENGINEERS, P.A.
 3+100

3+400 3+450
 KANSAS DEPARTMENT OF TRANSPORTATION
STORM SEWER
 NORTH FRONTAGE ROAD
 Sta. 3+095.520 to Sta. 3+353.731