
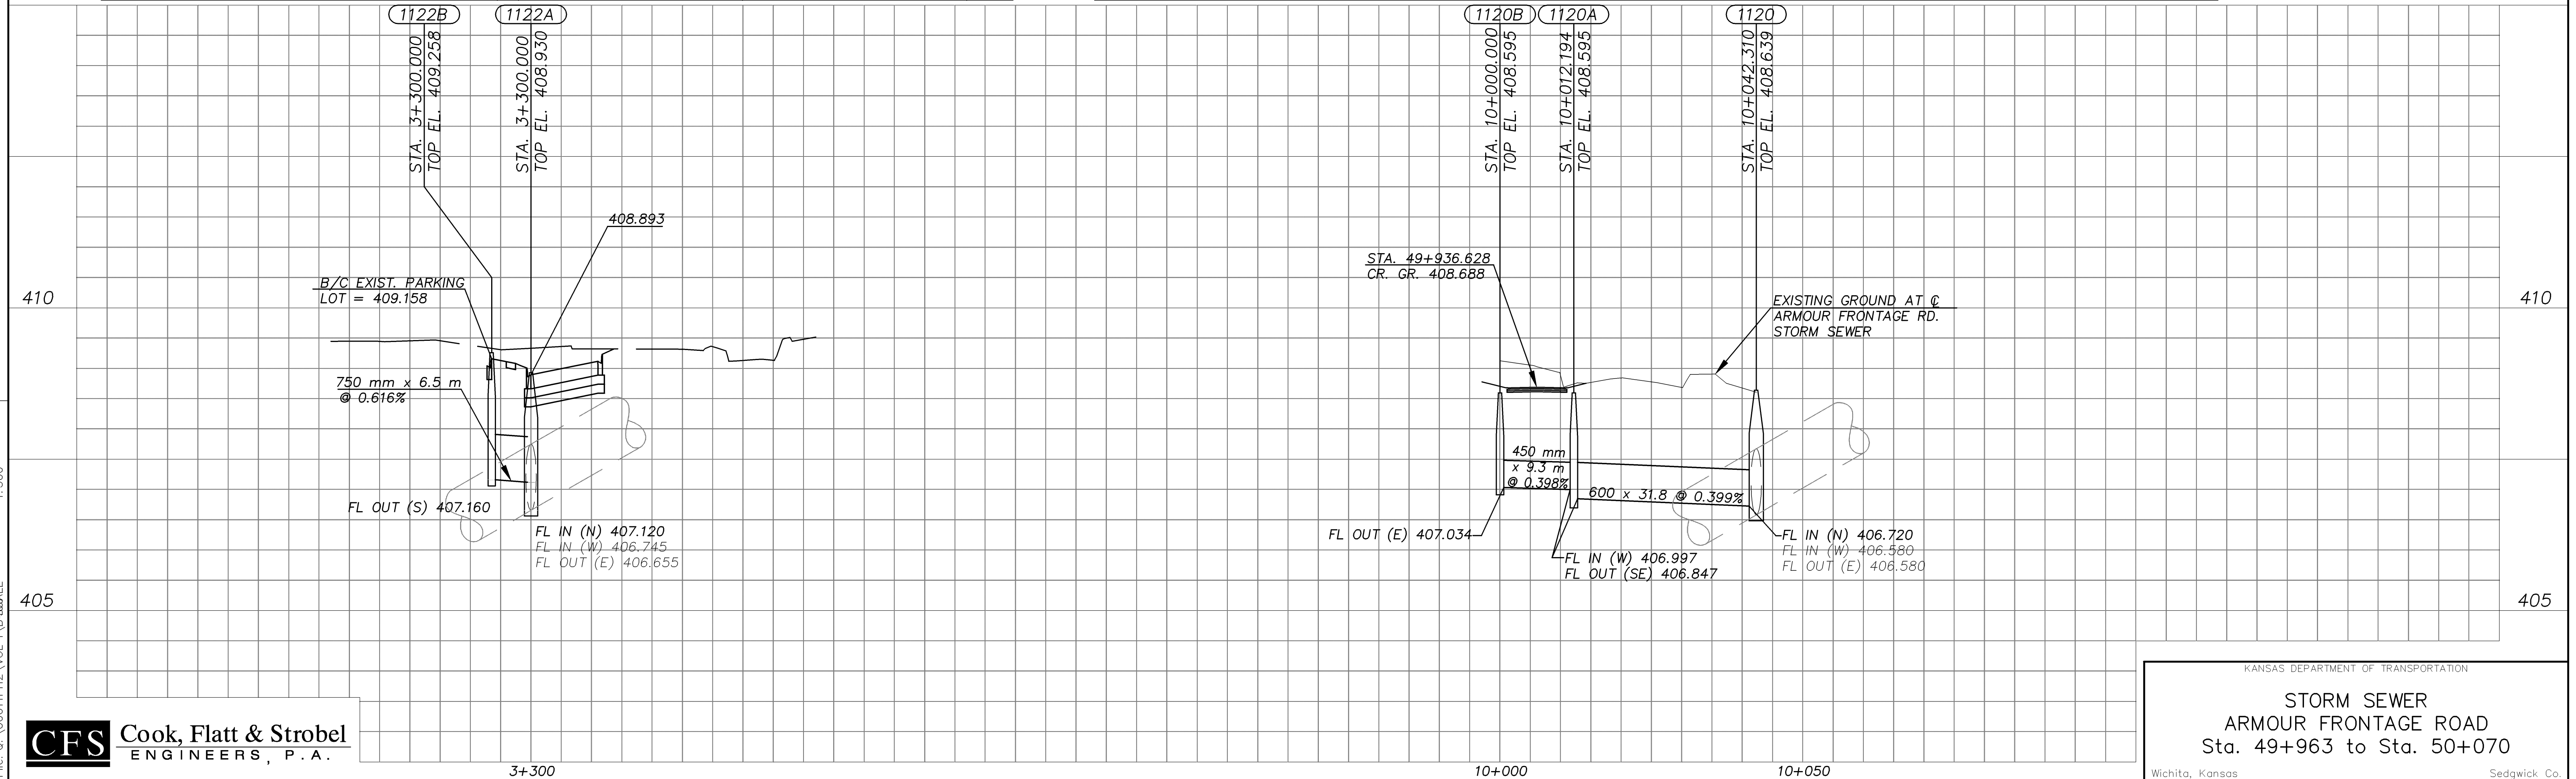
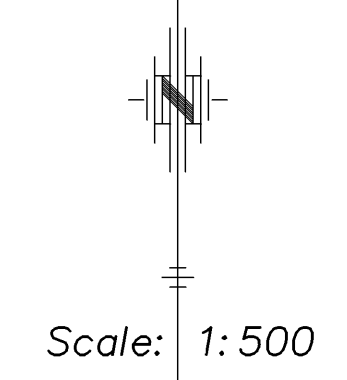
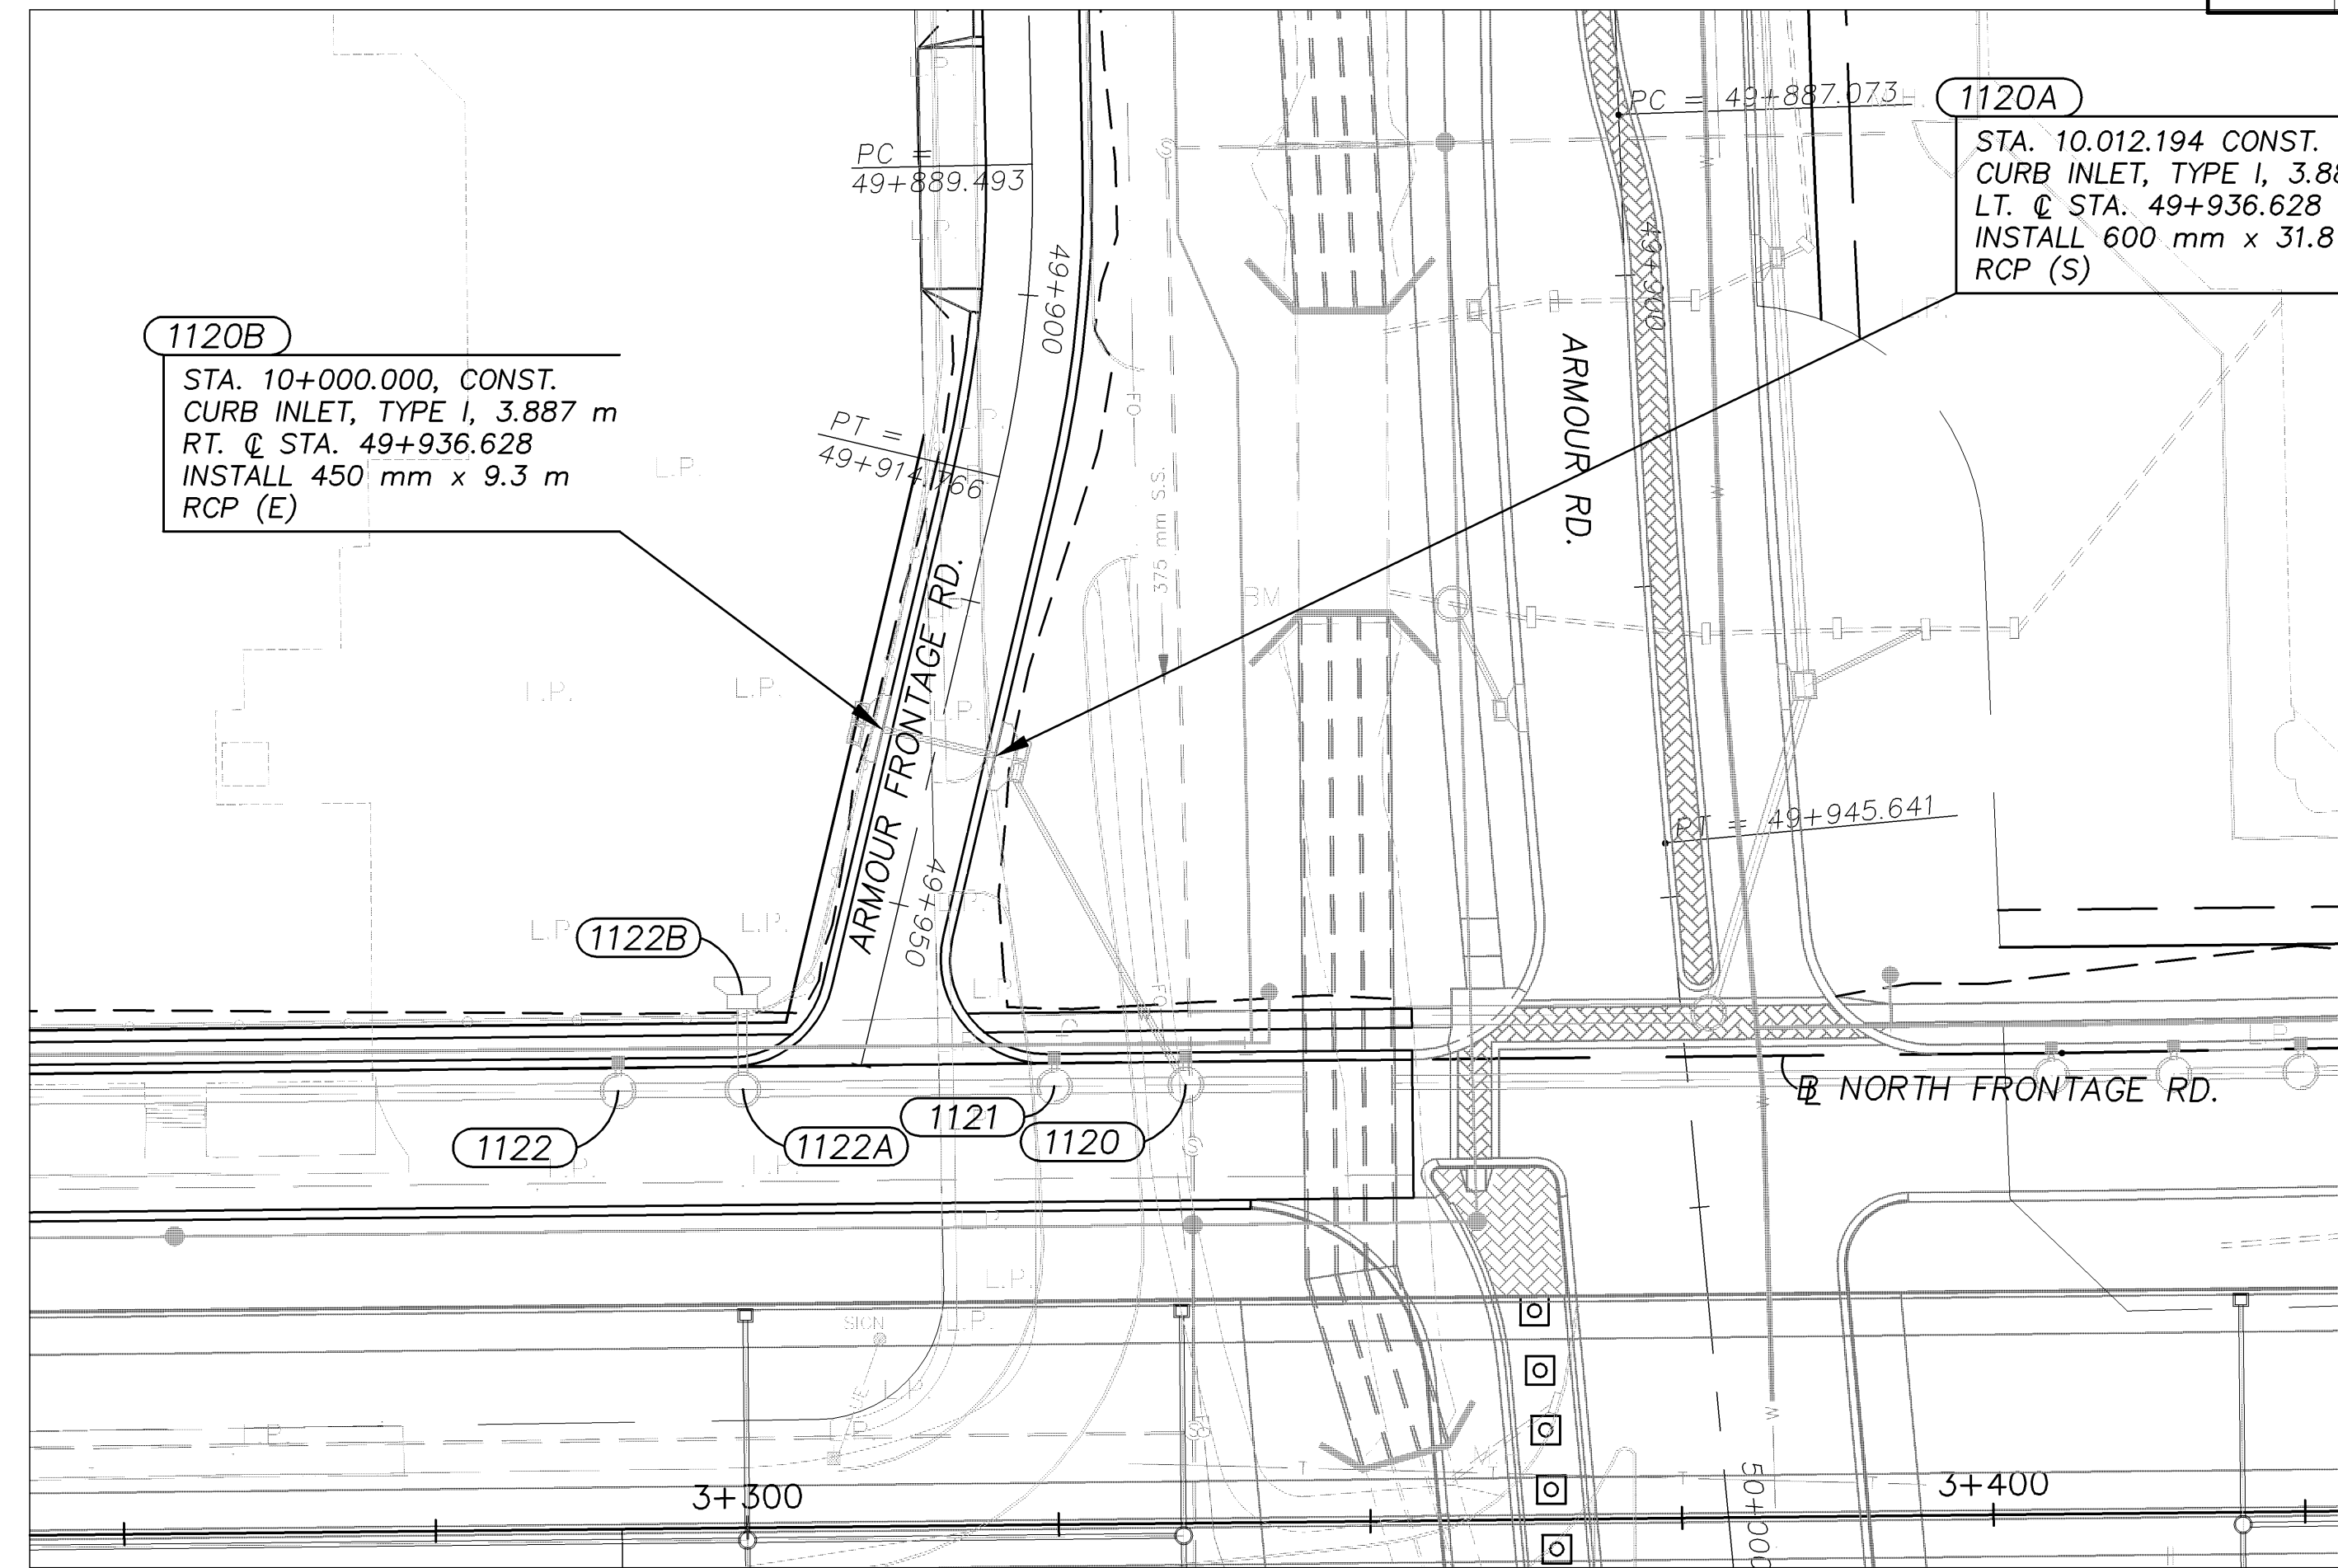


STATE	PROJECT NO.	YEAR	SHEET NO.	TOTAL SHEETS
KANSAS	54-87 K-8258-09	2005	17	54

BY	DATE
REFERENCE NOTED	
REFERENCE CHECKED	

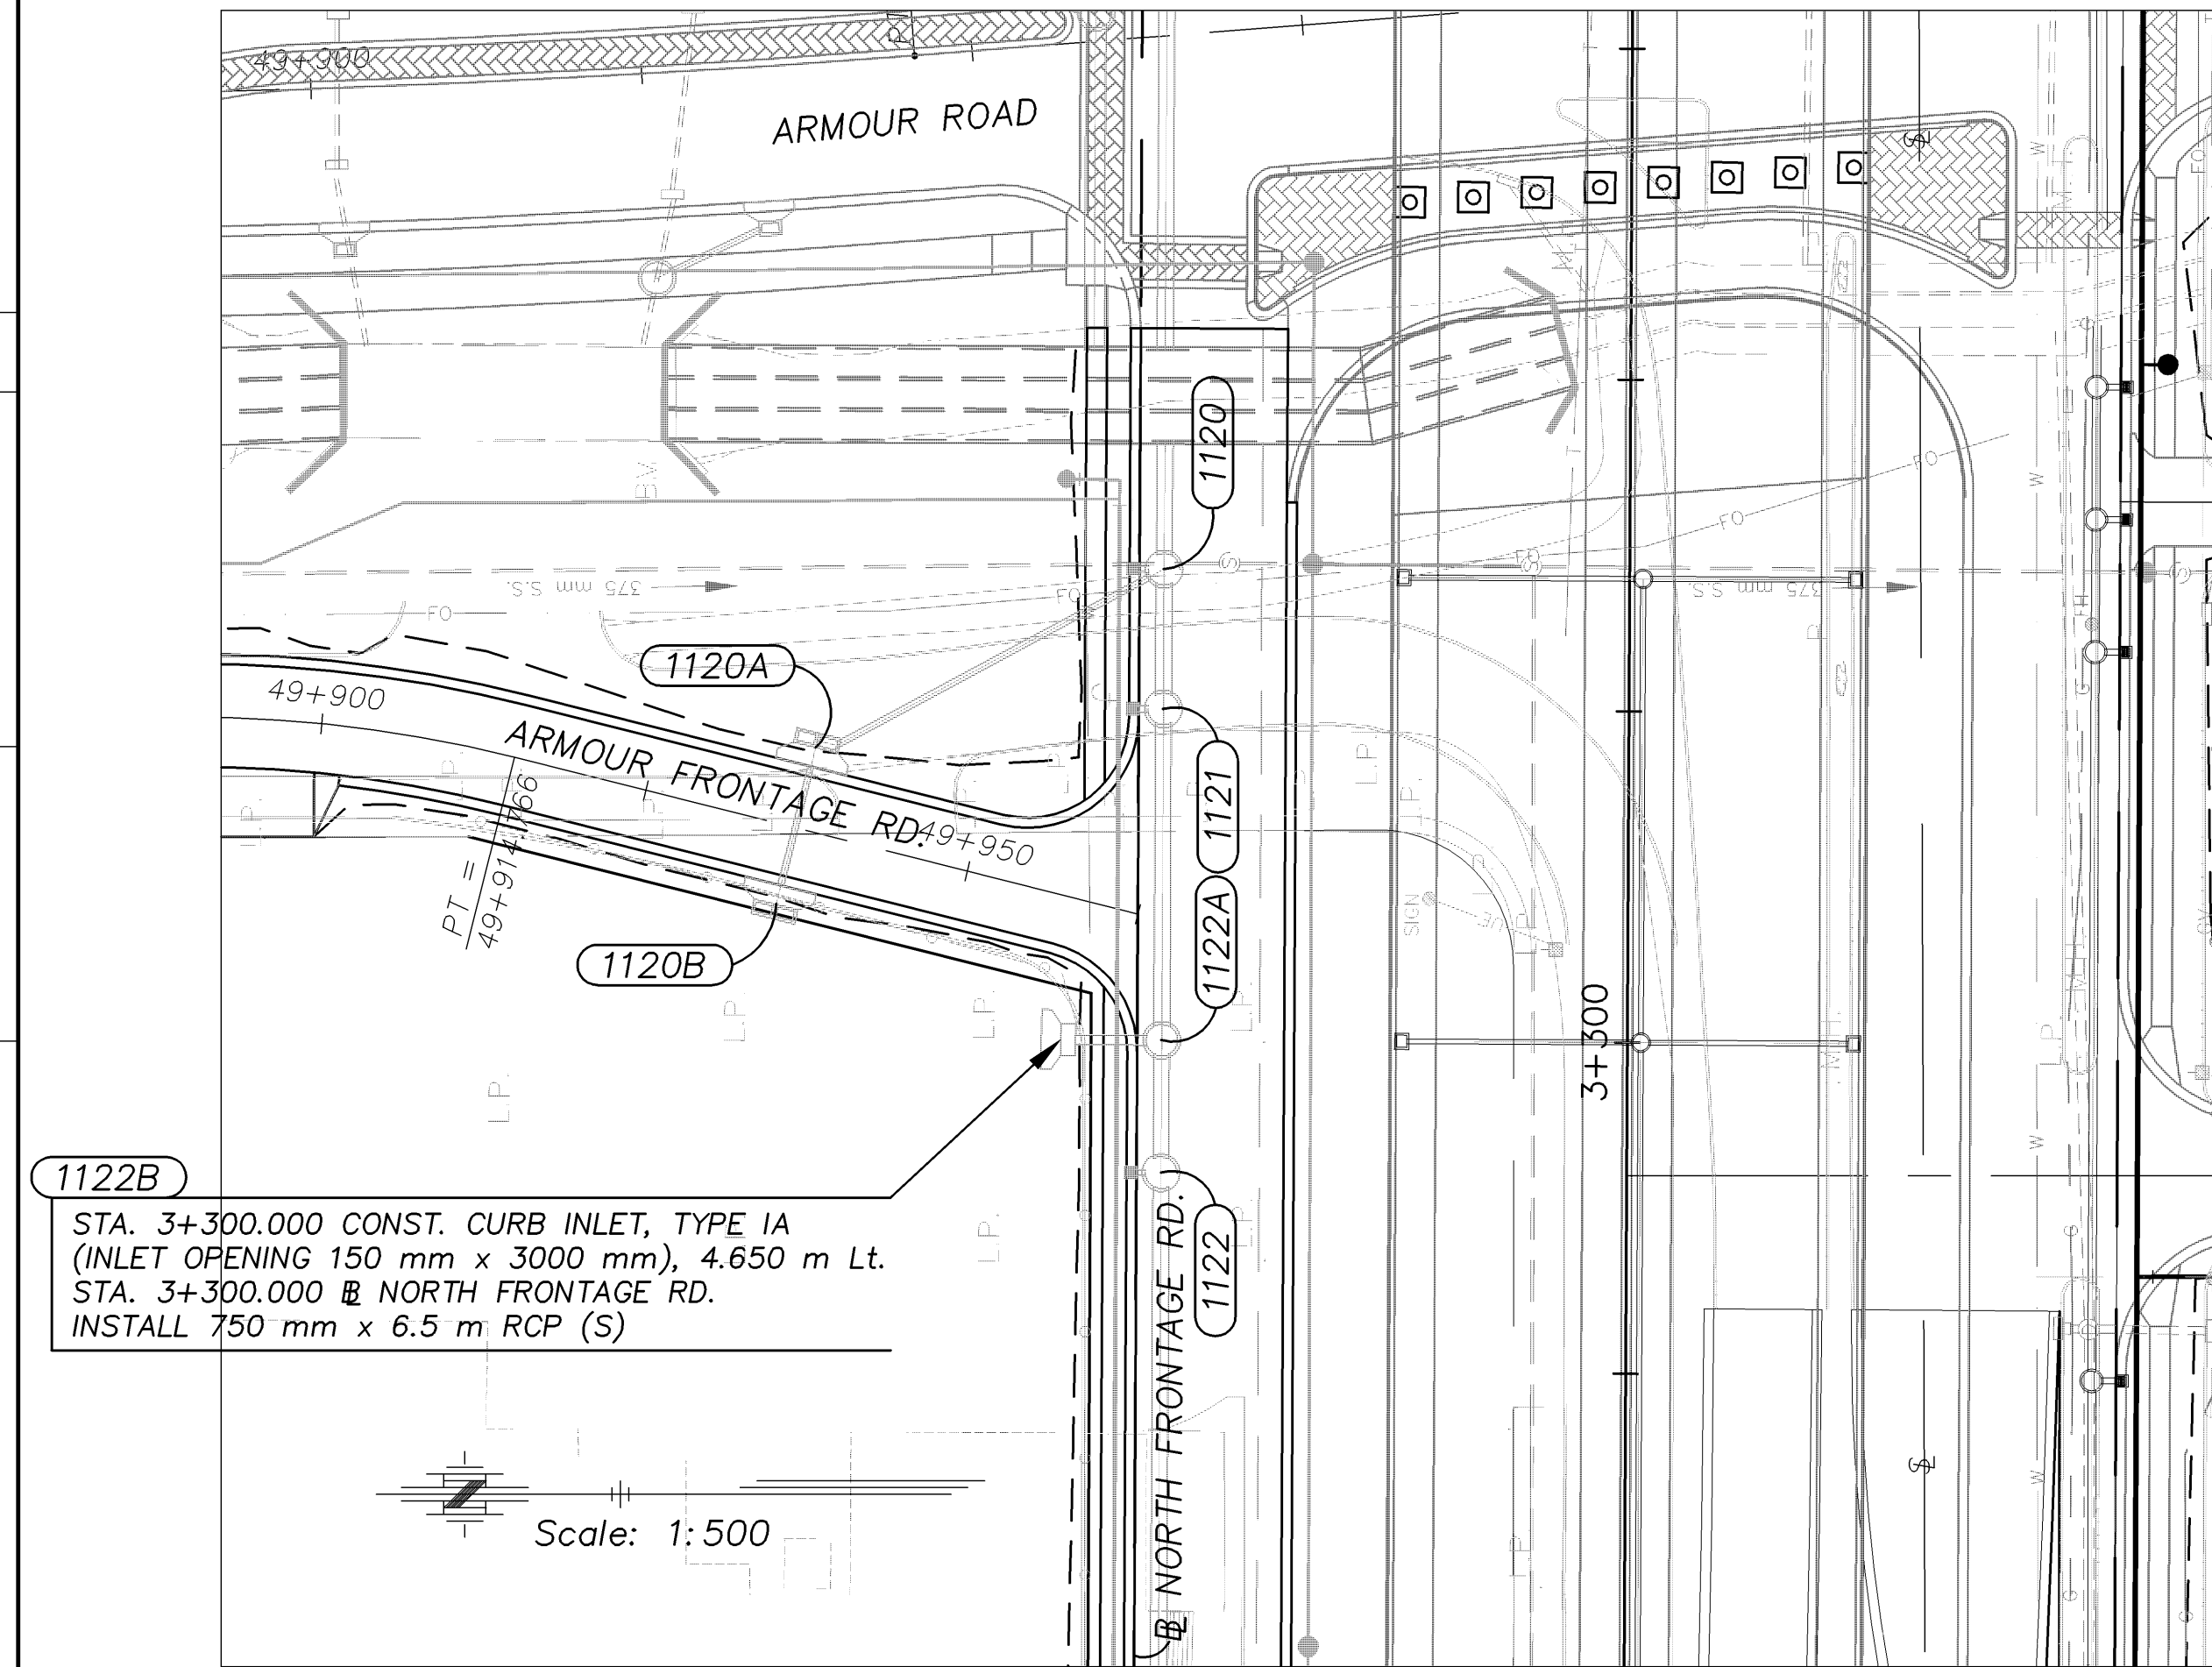

Drawn by:   
 File: G:\00011PH2\VOL 1\B600ALE 1:500  
 Plotted:

**CFS** Cook, Flatt & Strobel  
 ENGINEERS, P.A.

KANSAS DEPARTMENT OF TRANSPORTATION  
**STORM SEWER**  
 ARMOUR FRONTAGE ROAD  
 Sta. 49+963 to Sta. 50+070  
 Wichita, Kansas Sedgwick Co.