
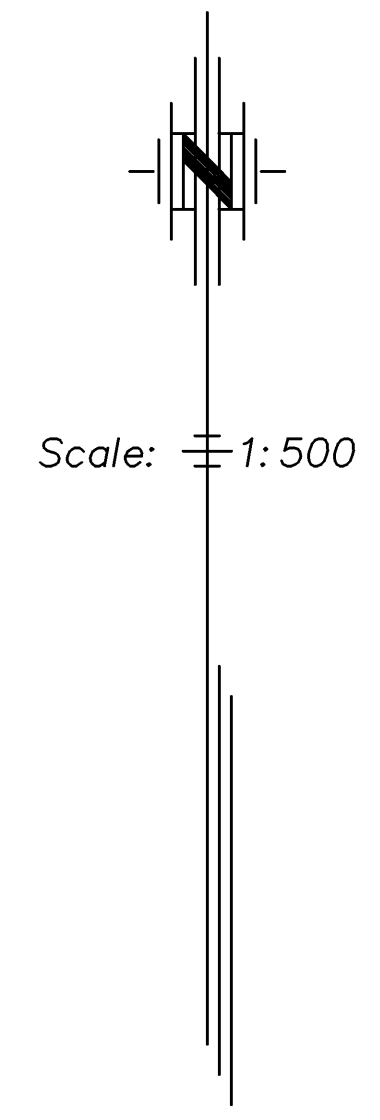


STATE	PROJECT NO.	YEAR	SHEET NO.	TOTAL SHEETS
KANSAS	54-87 K-8258-09	2005	40	54

DATE	BY

REFERENCE NOTED	REFERENCE CHECKED

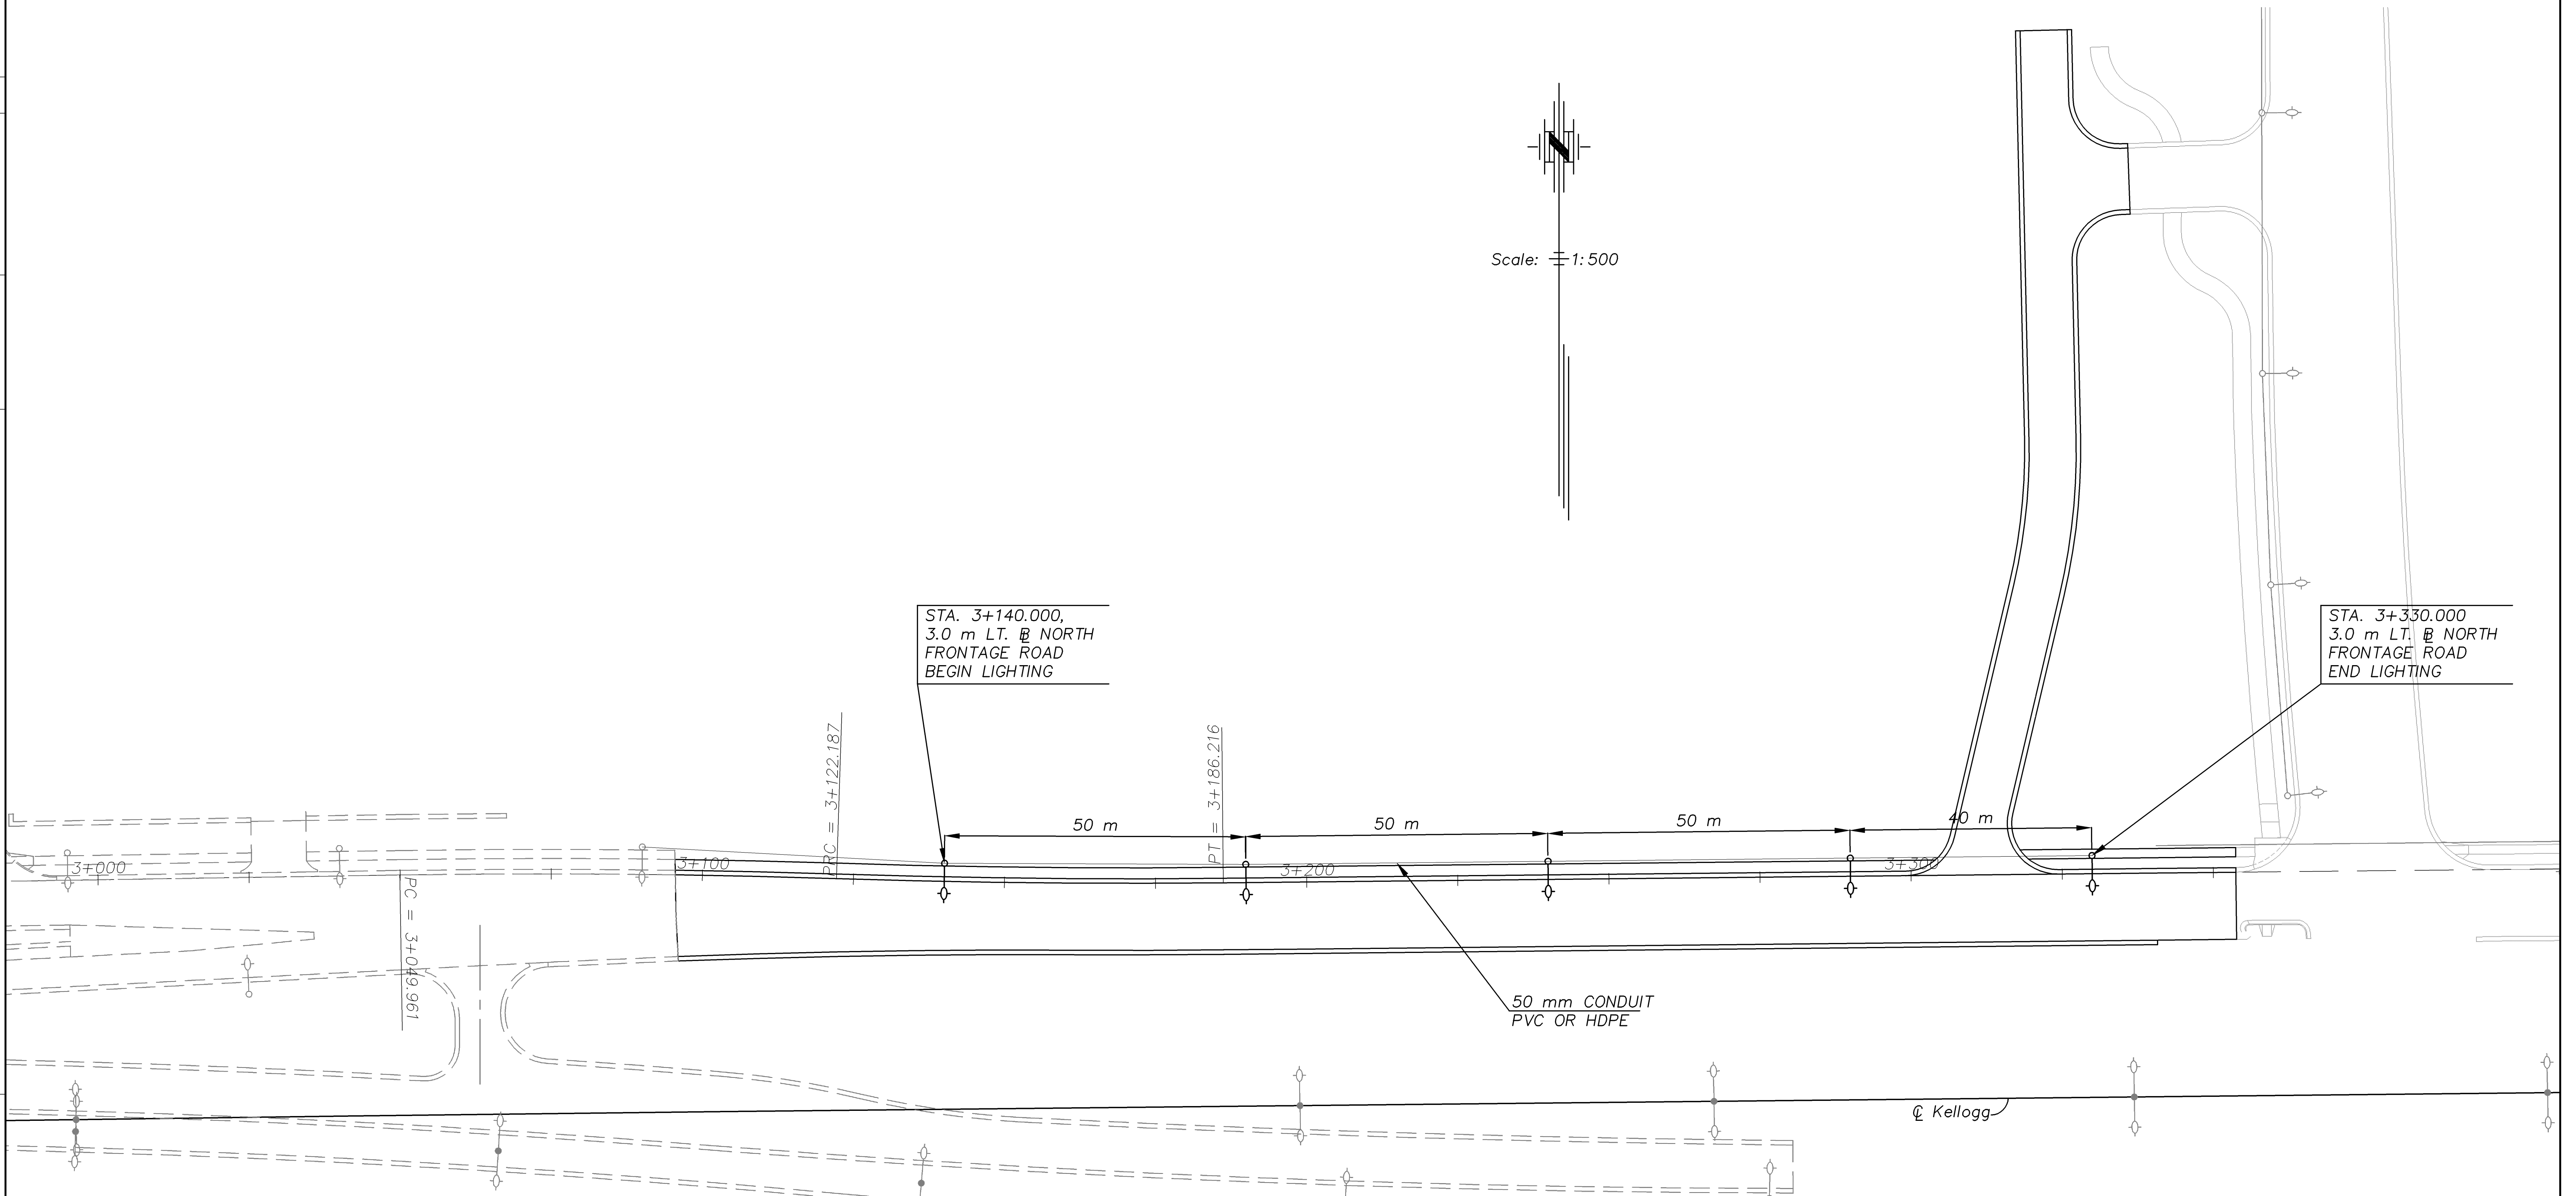

Drawn by: \_\_\_\_\_  
 Plotted: \_\_\_\_\_  
 File: \_\_\_\_\_

SCALE