

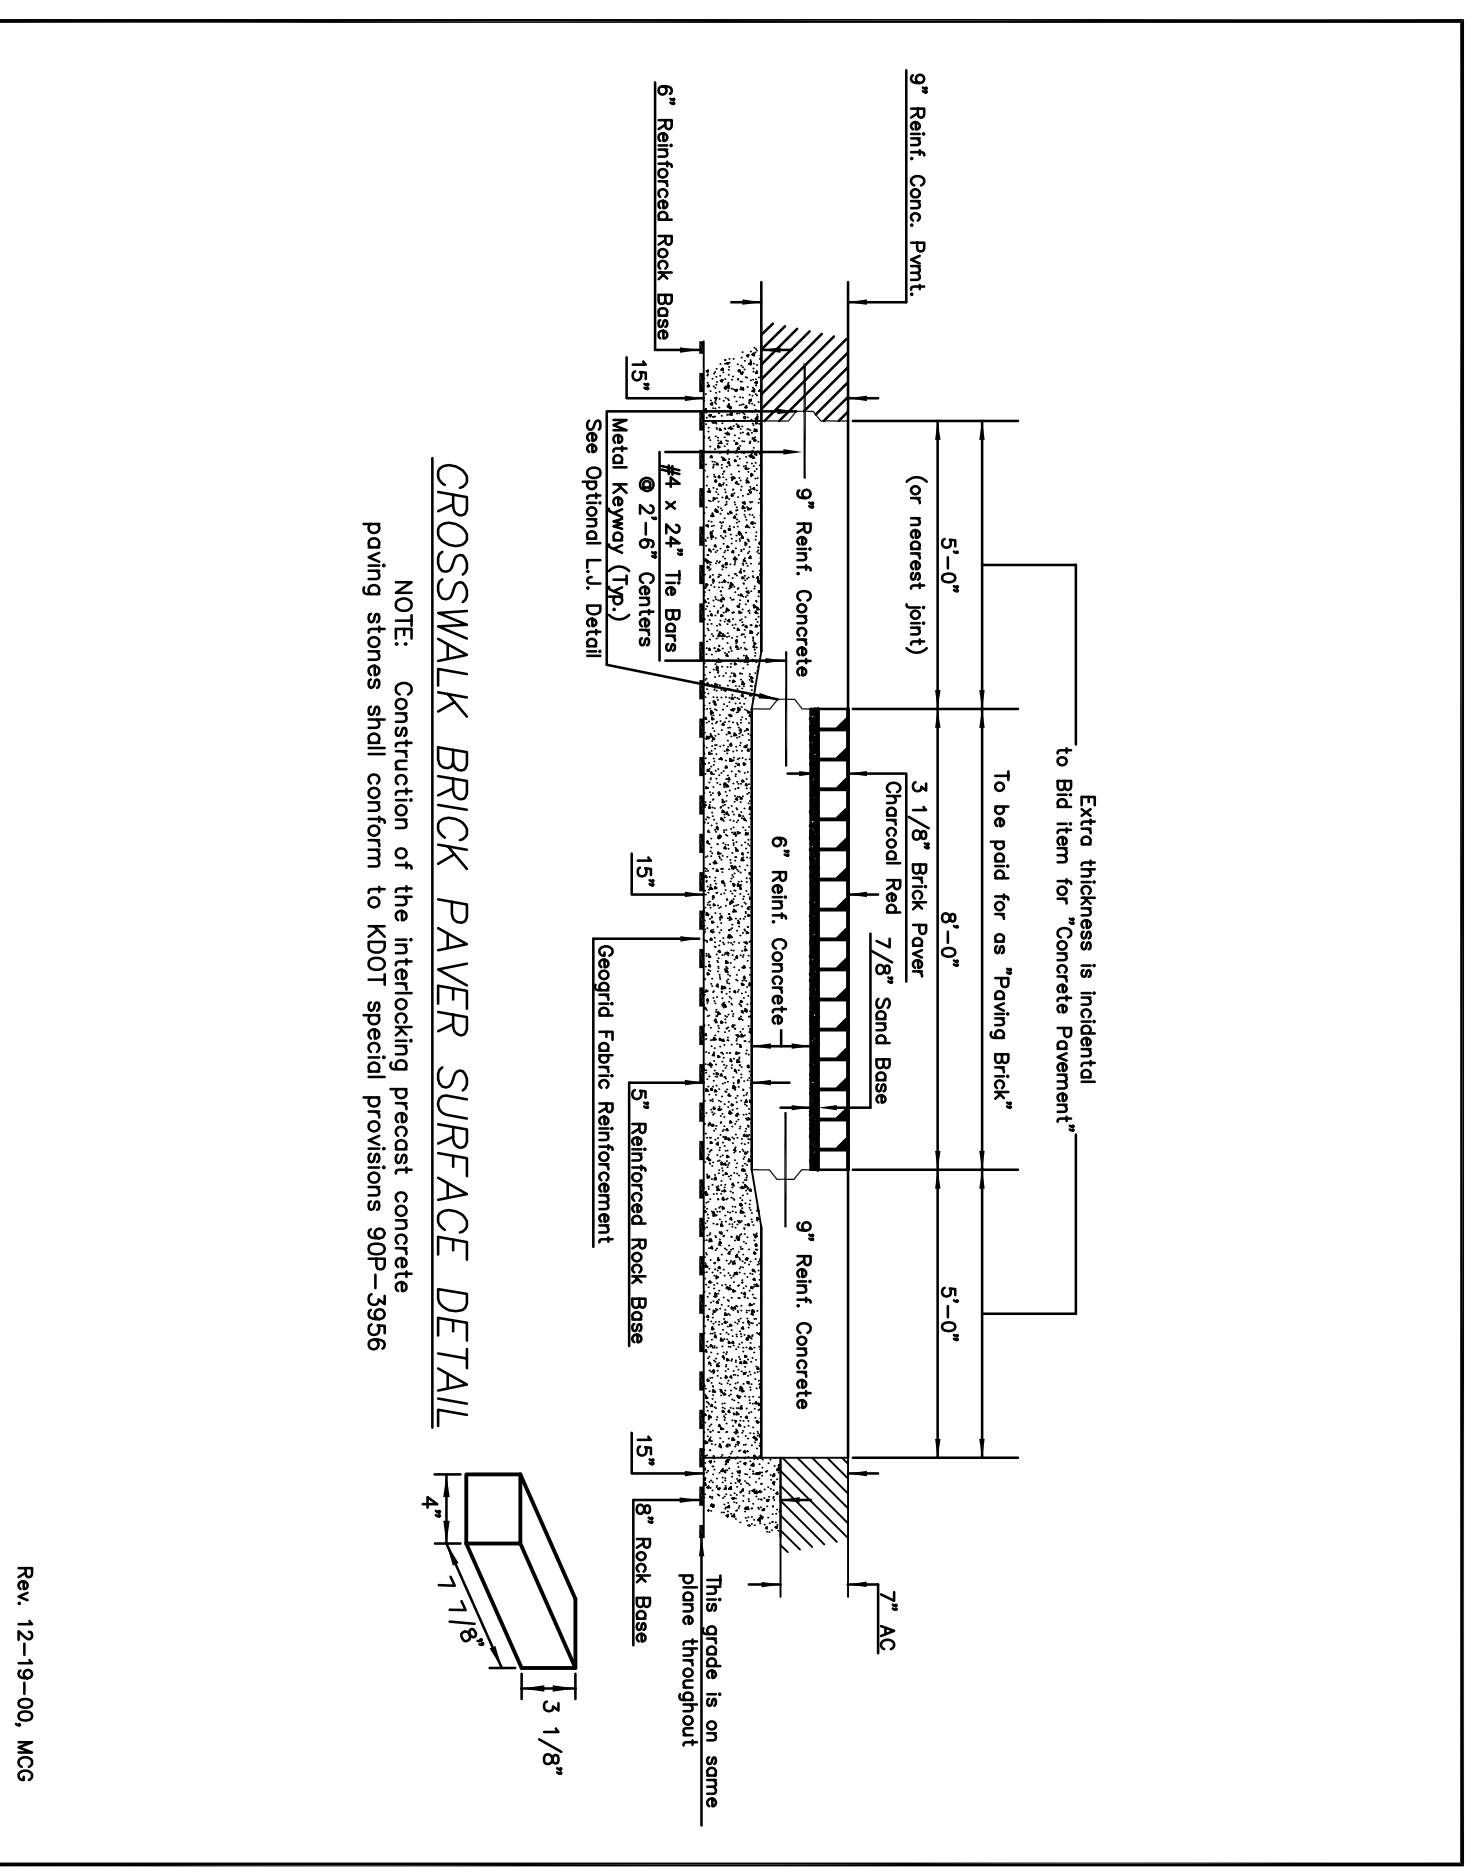


11+00

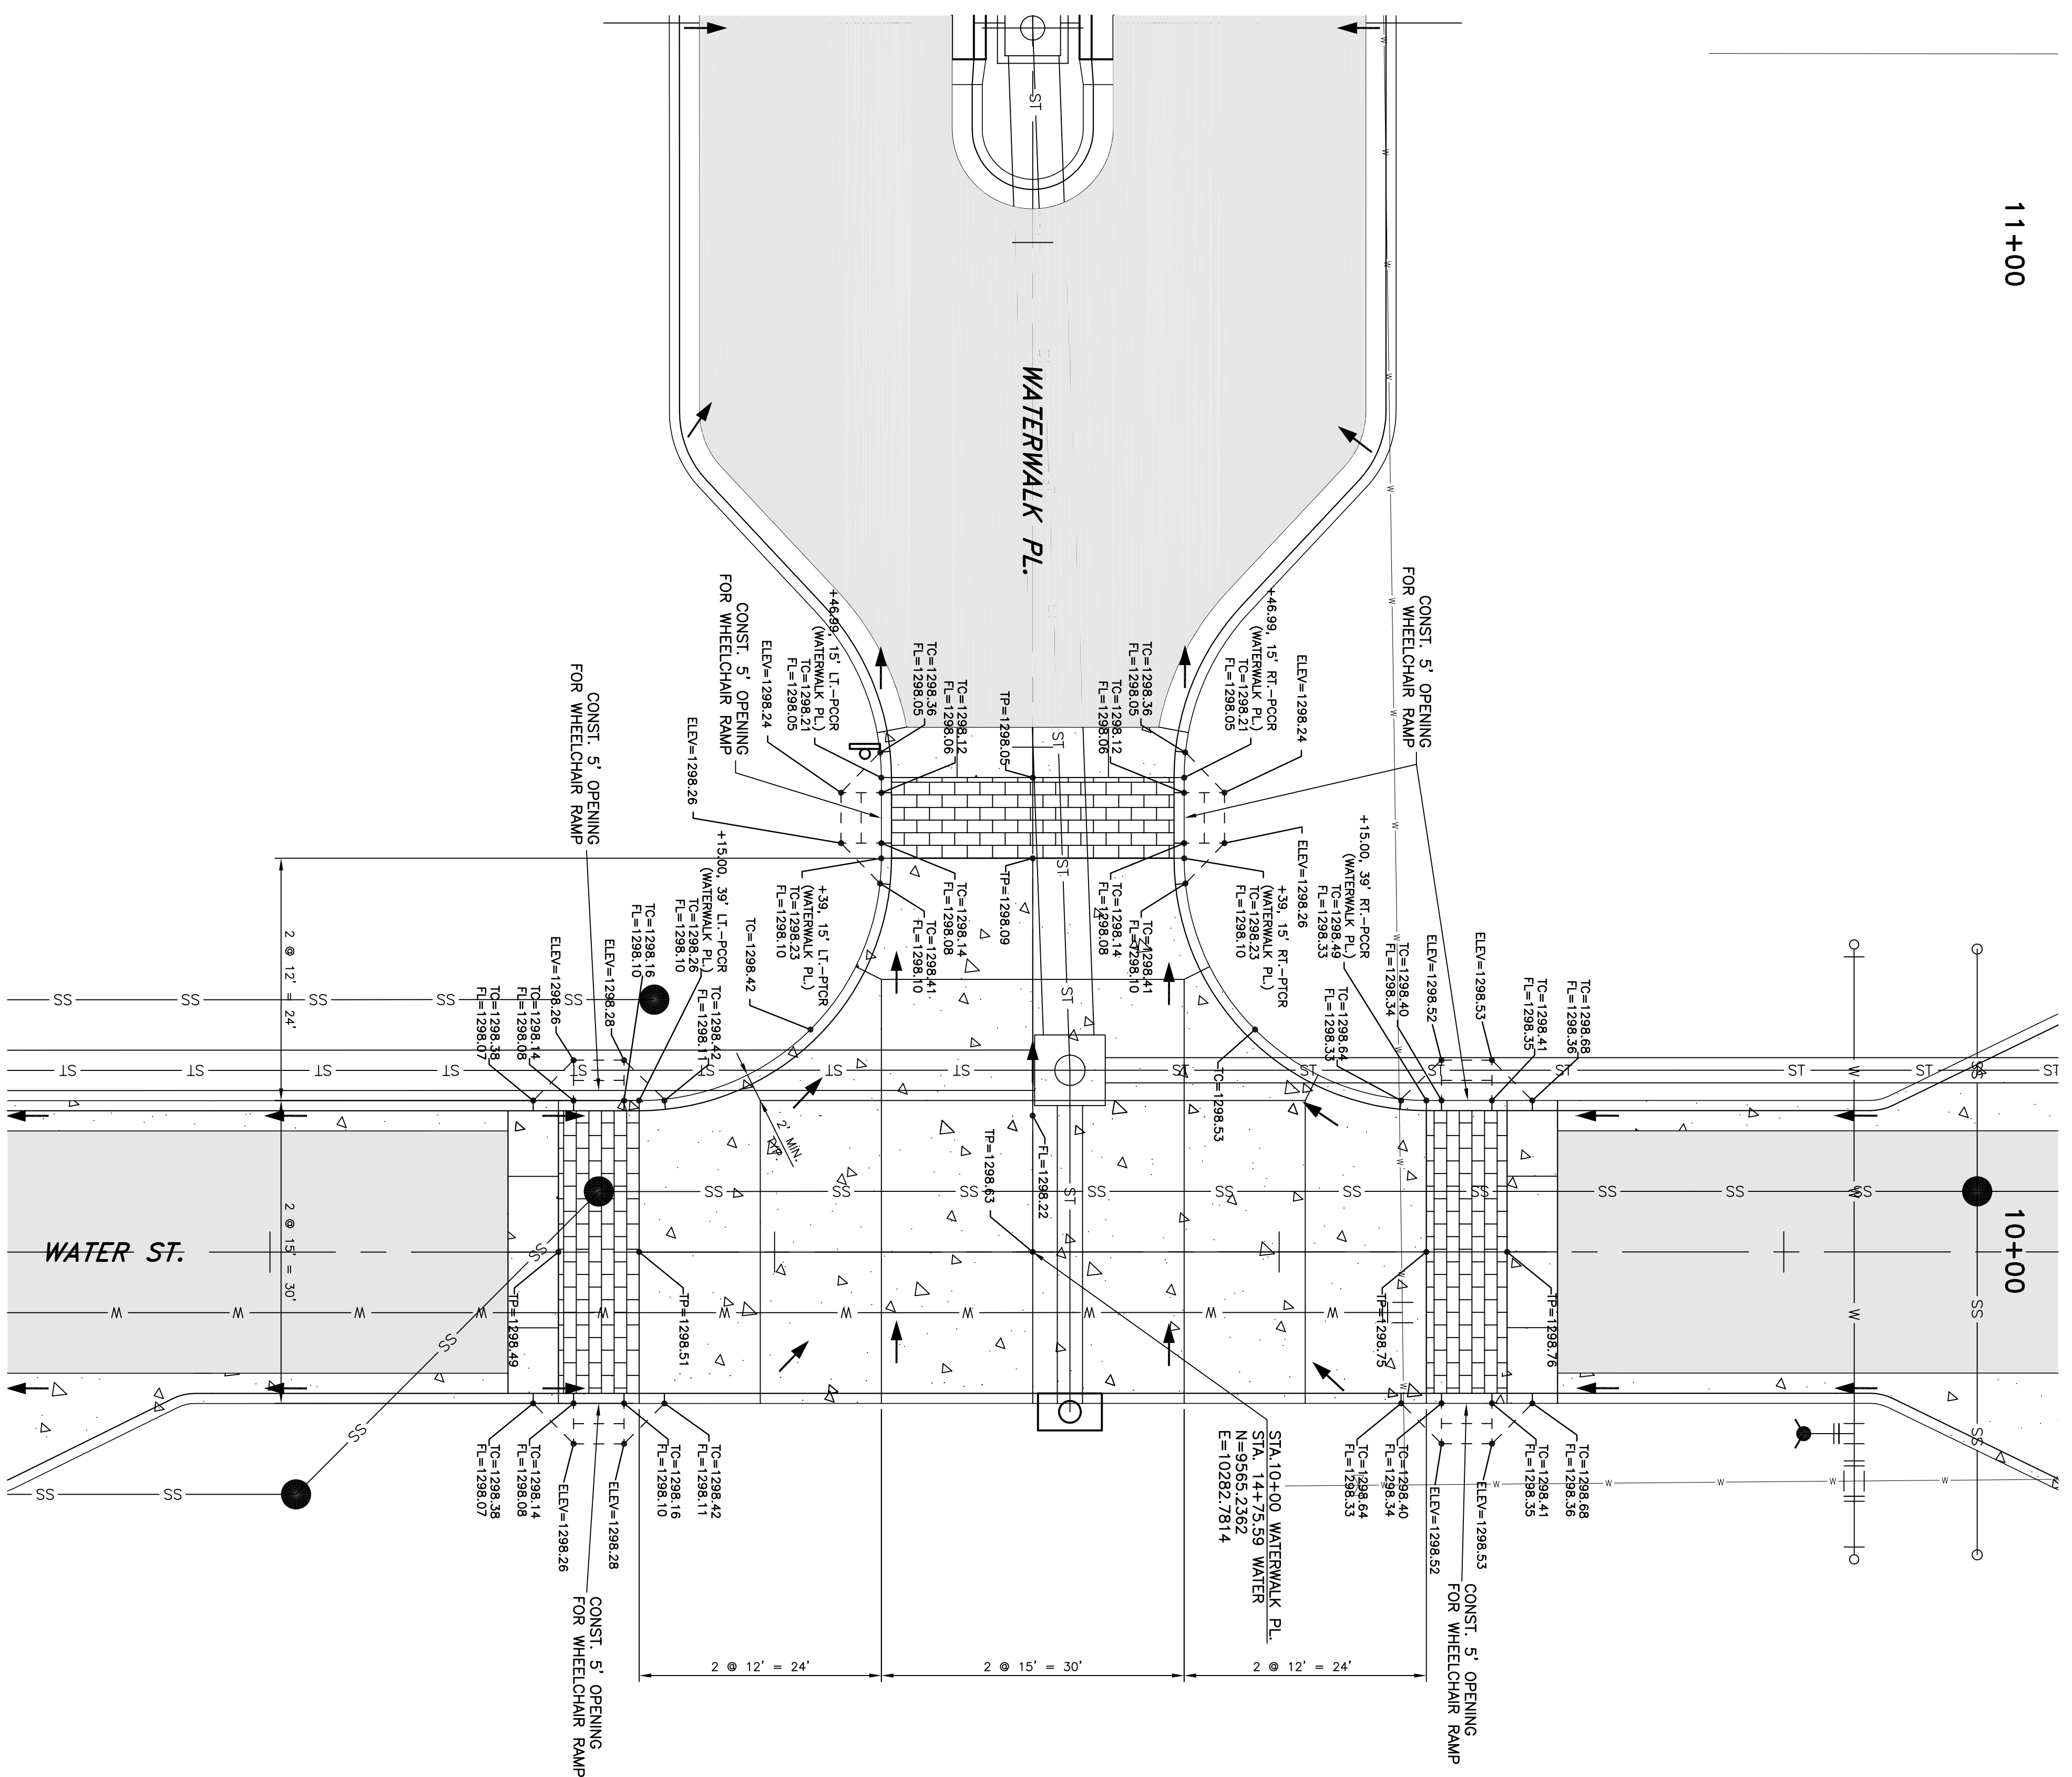


Rev. 12-19-00, MCB

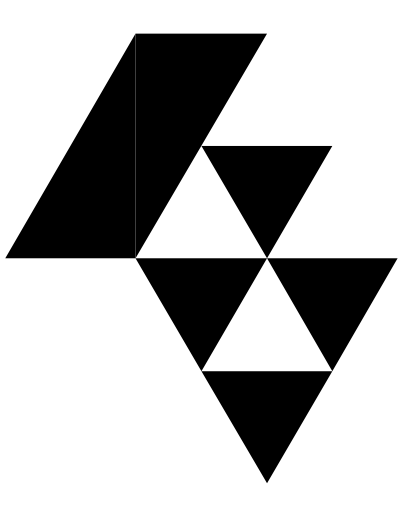

Gossell Livingston
 ARCHITECTURE
 2724 W. 10th St.
 Wichita, KS 67202
 Tel: (316) 265-9387
 Fax: (316) 265-9446
 Email: gossell@gl.com

© 2004 Gossell Livingston Associates, Inc.
 The drawing and all information herein is the exclusive property of Gossell Livingston Associates, Inc. and is not to be copied or used in any way without the express written consent of Gossell Livingston Associates, Inc. All rights reserved. No part of this drawing may be reproduced or transmitted in any form or by any means electronic or mechanical, including photocopying, recording, or by any information storage and retrieval system, without the express written consent of Gossell Livingston Associates, Inc.

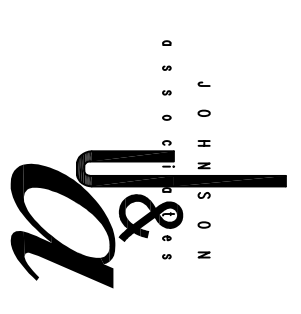

Johnson & Associates, Inc.
 100 E. California Ave. - Third Floor
 Oklahoma City, OK 73104
 (405) 235-8075 FAX (405) 235-8078
 Certificate of Authorization RE-1728 EXP. DATE: 12-31-2006

WICHITA
WATERWALK
 PUBLIC
 IMPROVEMENTS
 PACKAGE 2
 PHASE 2

Mark	Date	Description
5.30.06		BID SET
4.27.06		FIELD CHECK SET

**INTERSECTION DETAILS
 WATERWALK PL. & WATER ST.**

Job No.	P5.3
Date	05-30-06
Drawn	OR
Checked	5
	Page 41 of 96