
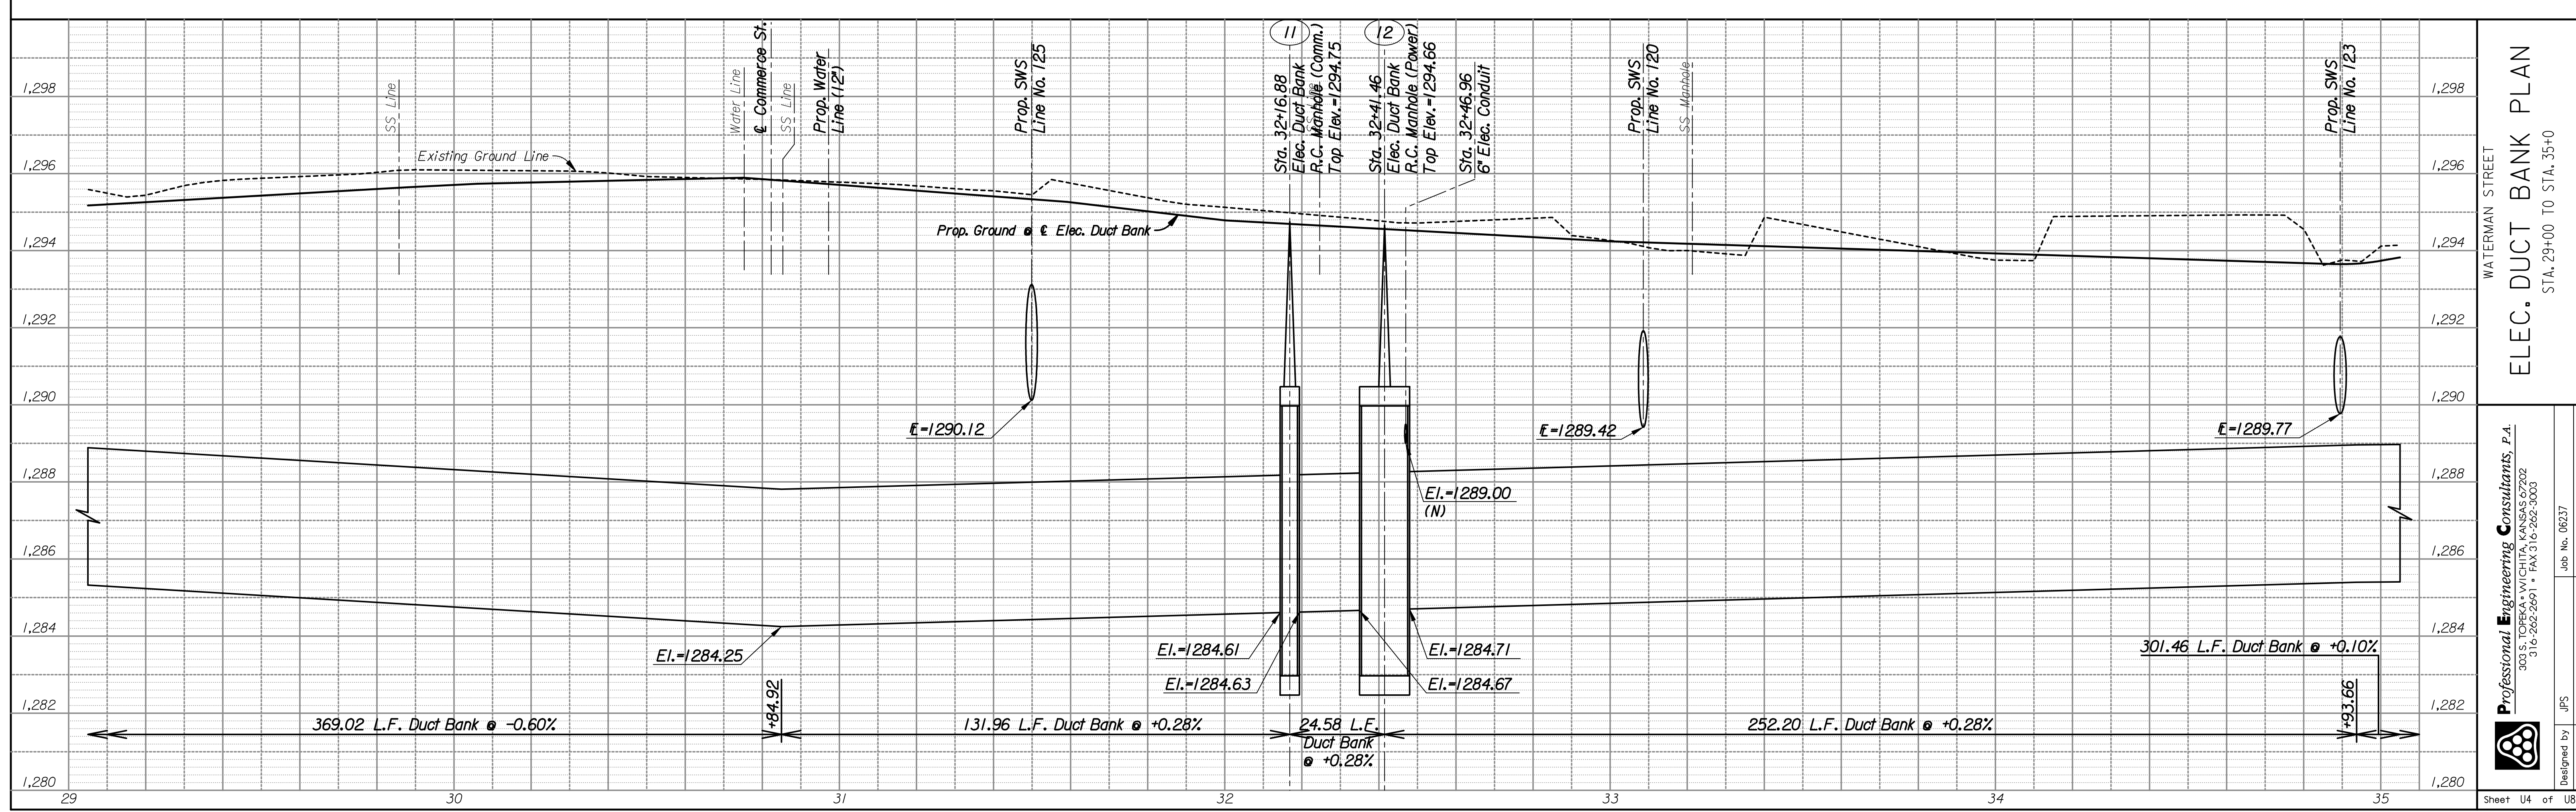


DSNR: JPS OPER: DRP SCALE: 1"=20'
 I:/2006/06237/PROFILE/06237-PR-DTBK-4.DGN LAST REV: 2-20-2007 BY: DRP

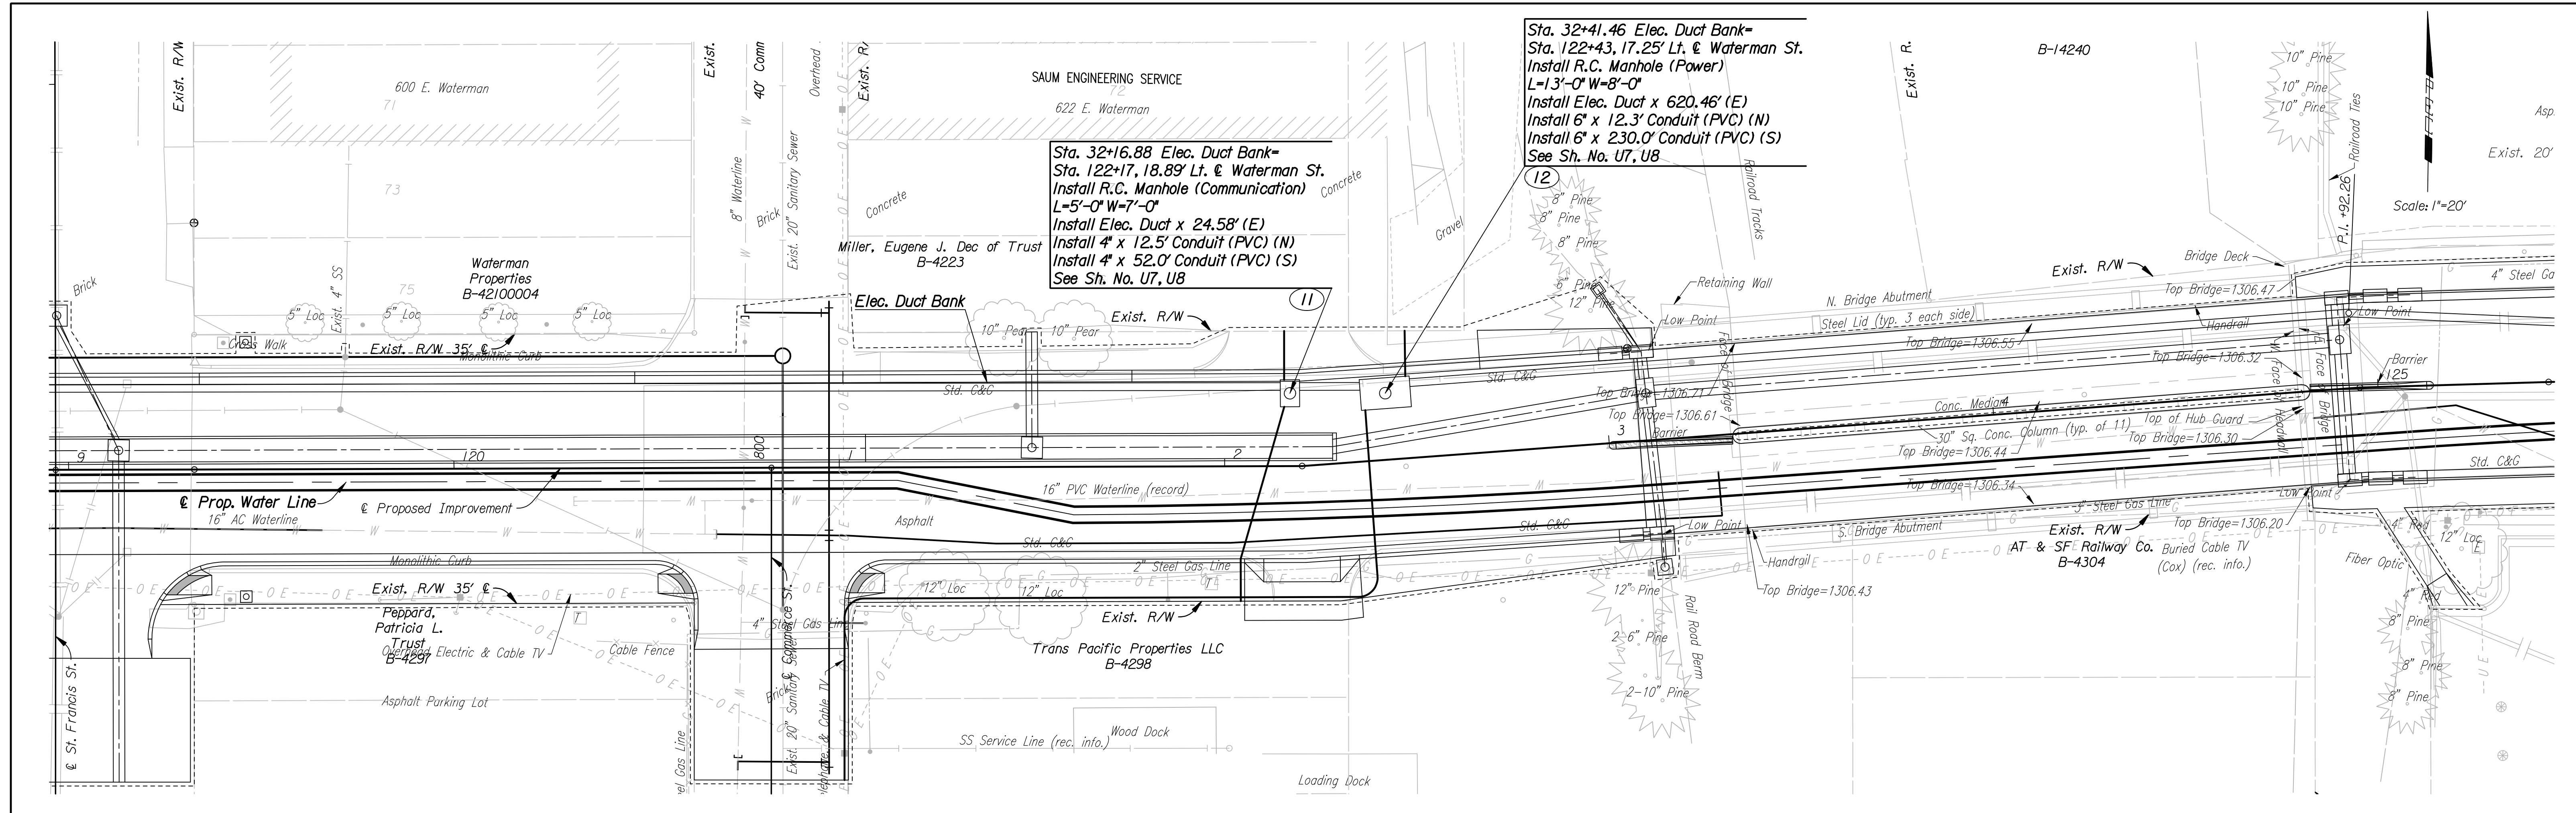

ELEC. DUCT BANK PLAN
 STA. 29+00 TO STA. 35+0

Professional Engineering Consultants, P.A.
 300 S. TOPEKA WICHITA, KANSAS 67202
 316-262-2291 • FAX 316-262-0600

Job No. 06237 Date Feb., 2007
 Designed by JPS
 Drawn by DRP

Sheet U4 of U8