
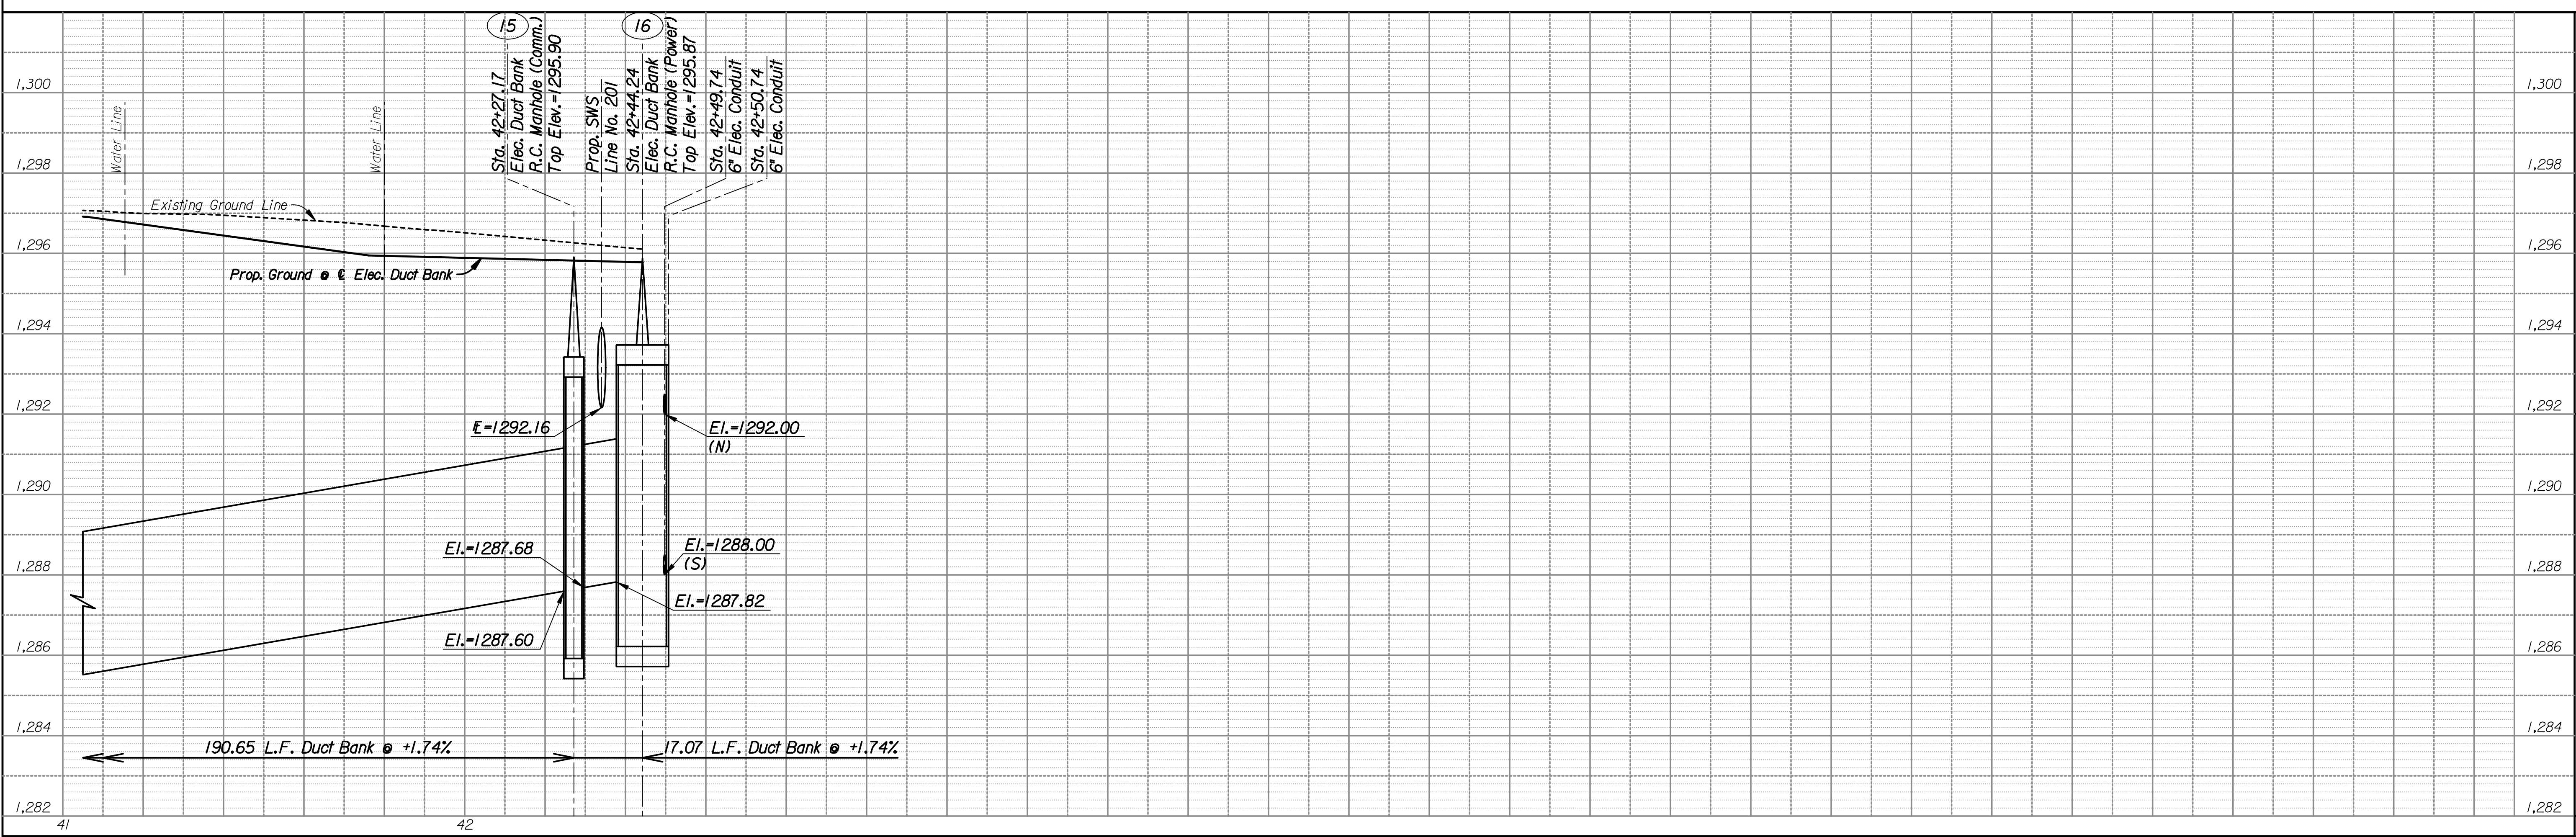


DSNR: JPS OPER: DRP SCALE: 1:2006/06237/PROFILE/06237-000-PR-DTBK-6.DGN 00-00-2006 14:00:04 LAST REV: 2-20-2007 BY: DRP

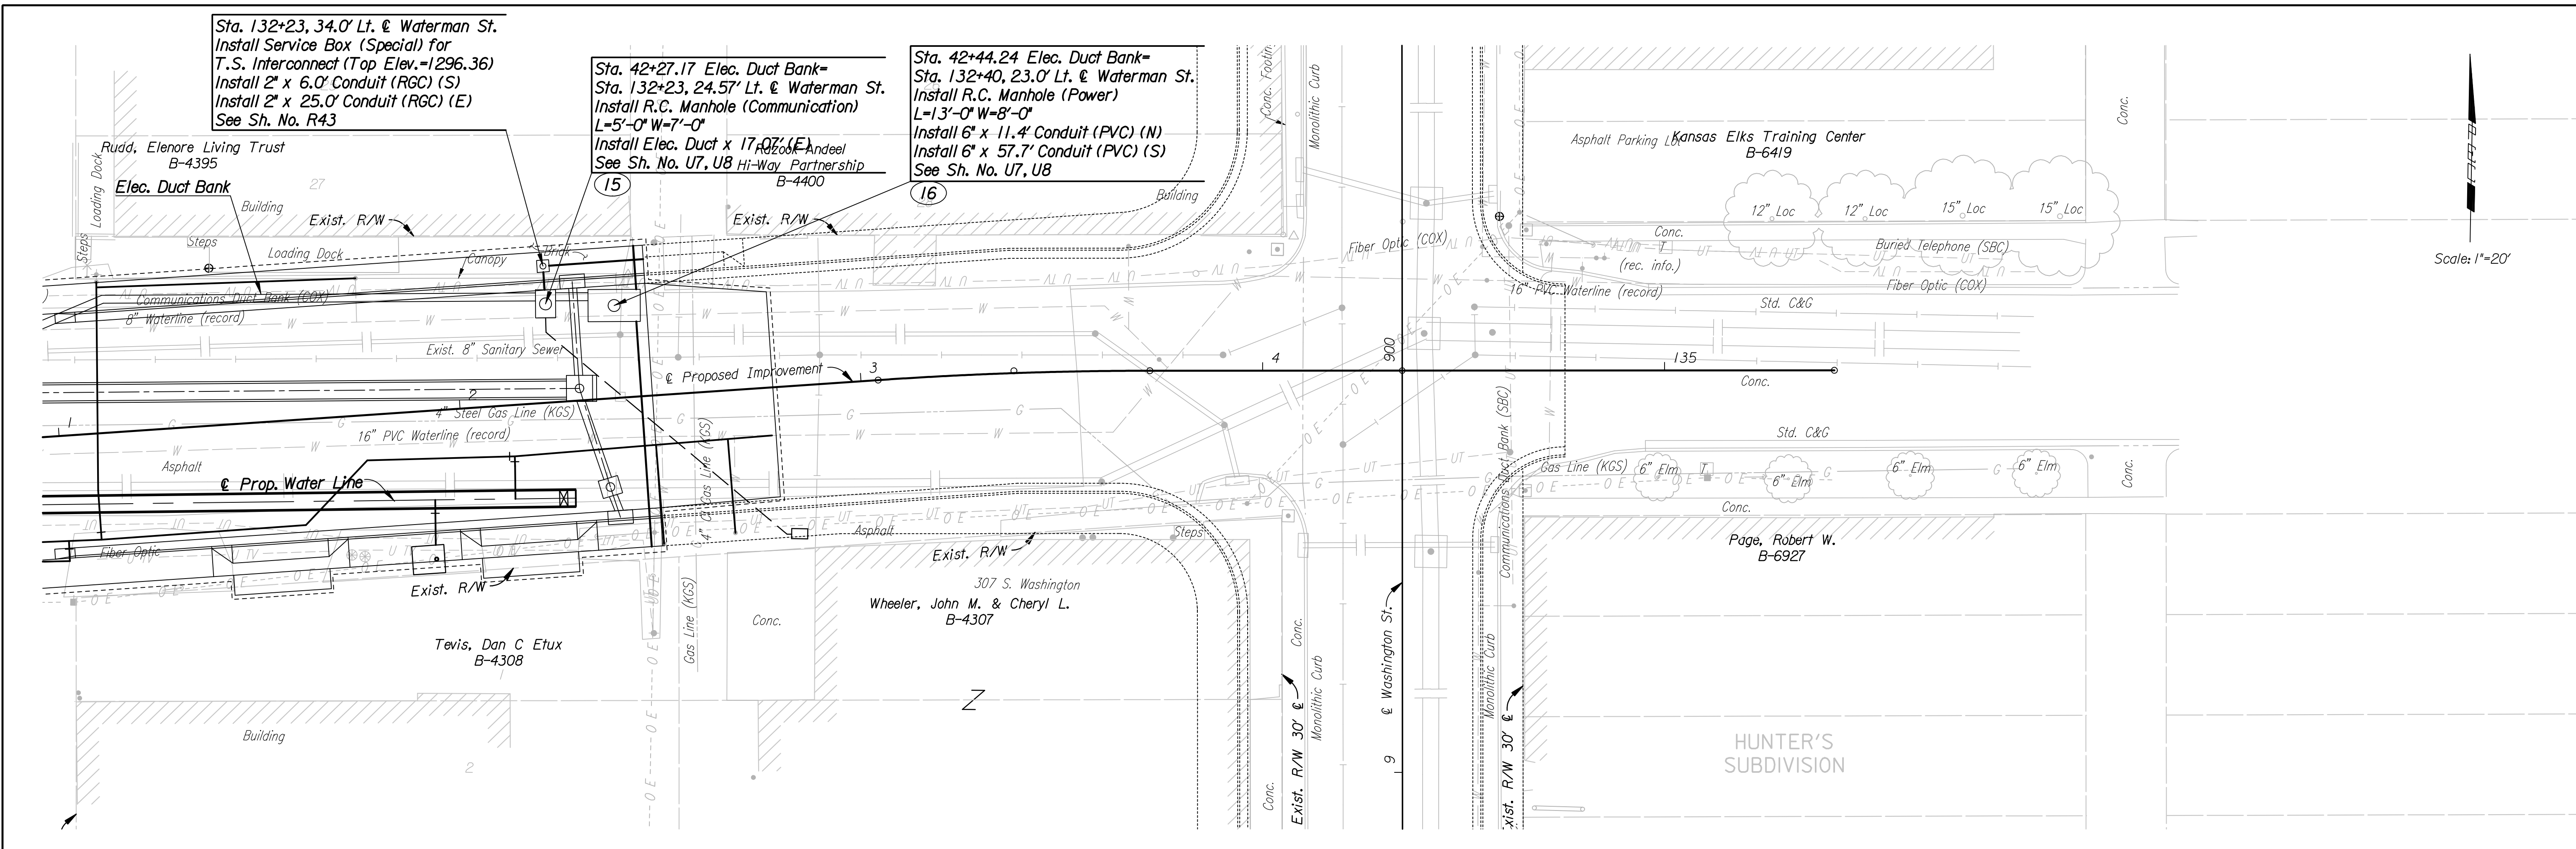

**Professional Engineering Consultants, P.A.**  
 300 S. TOPEKA WICHITA, KANSAS 67202  
 316-262-2291 • FAX 316-262-0600  
 Job No. 06237 Date Feb., 2007  
 Designed by JPS  
 Drawn by DRP  
 Sheet U6 of U8

**ELEC. DUCT BANK PLAN**  
 STA. 41+00 TO STA. 42+44.24  
 C.O.W. PROJ. NO. 468-84167

WATERMAN STREET  
 HUNTER'S SUBDIVISION  
 Page, Robert W. B-6927  
 Kansas Elks Training Center B-6419  
 Scale: 1"=20'  
 North Arrow