


STATE	PROJECT NO.	YEAR	SHEET NO.	SHEETS
KANSAS	87 N-0307-01	2006	78	89

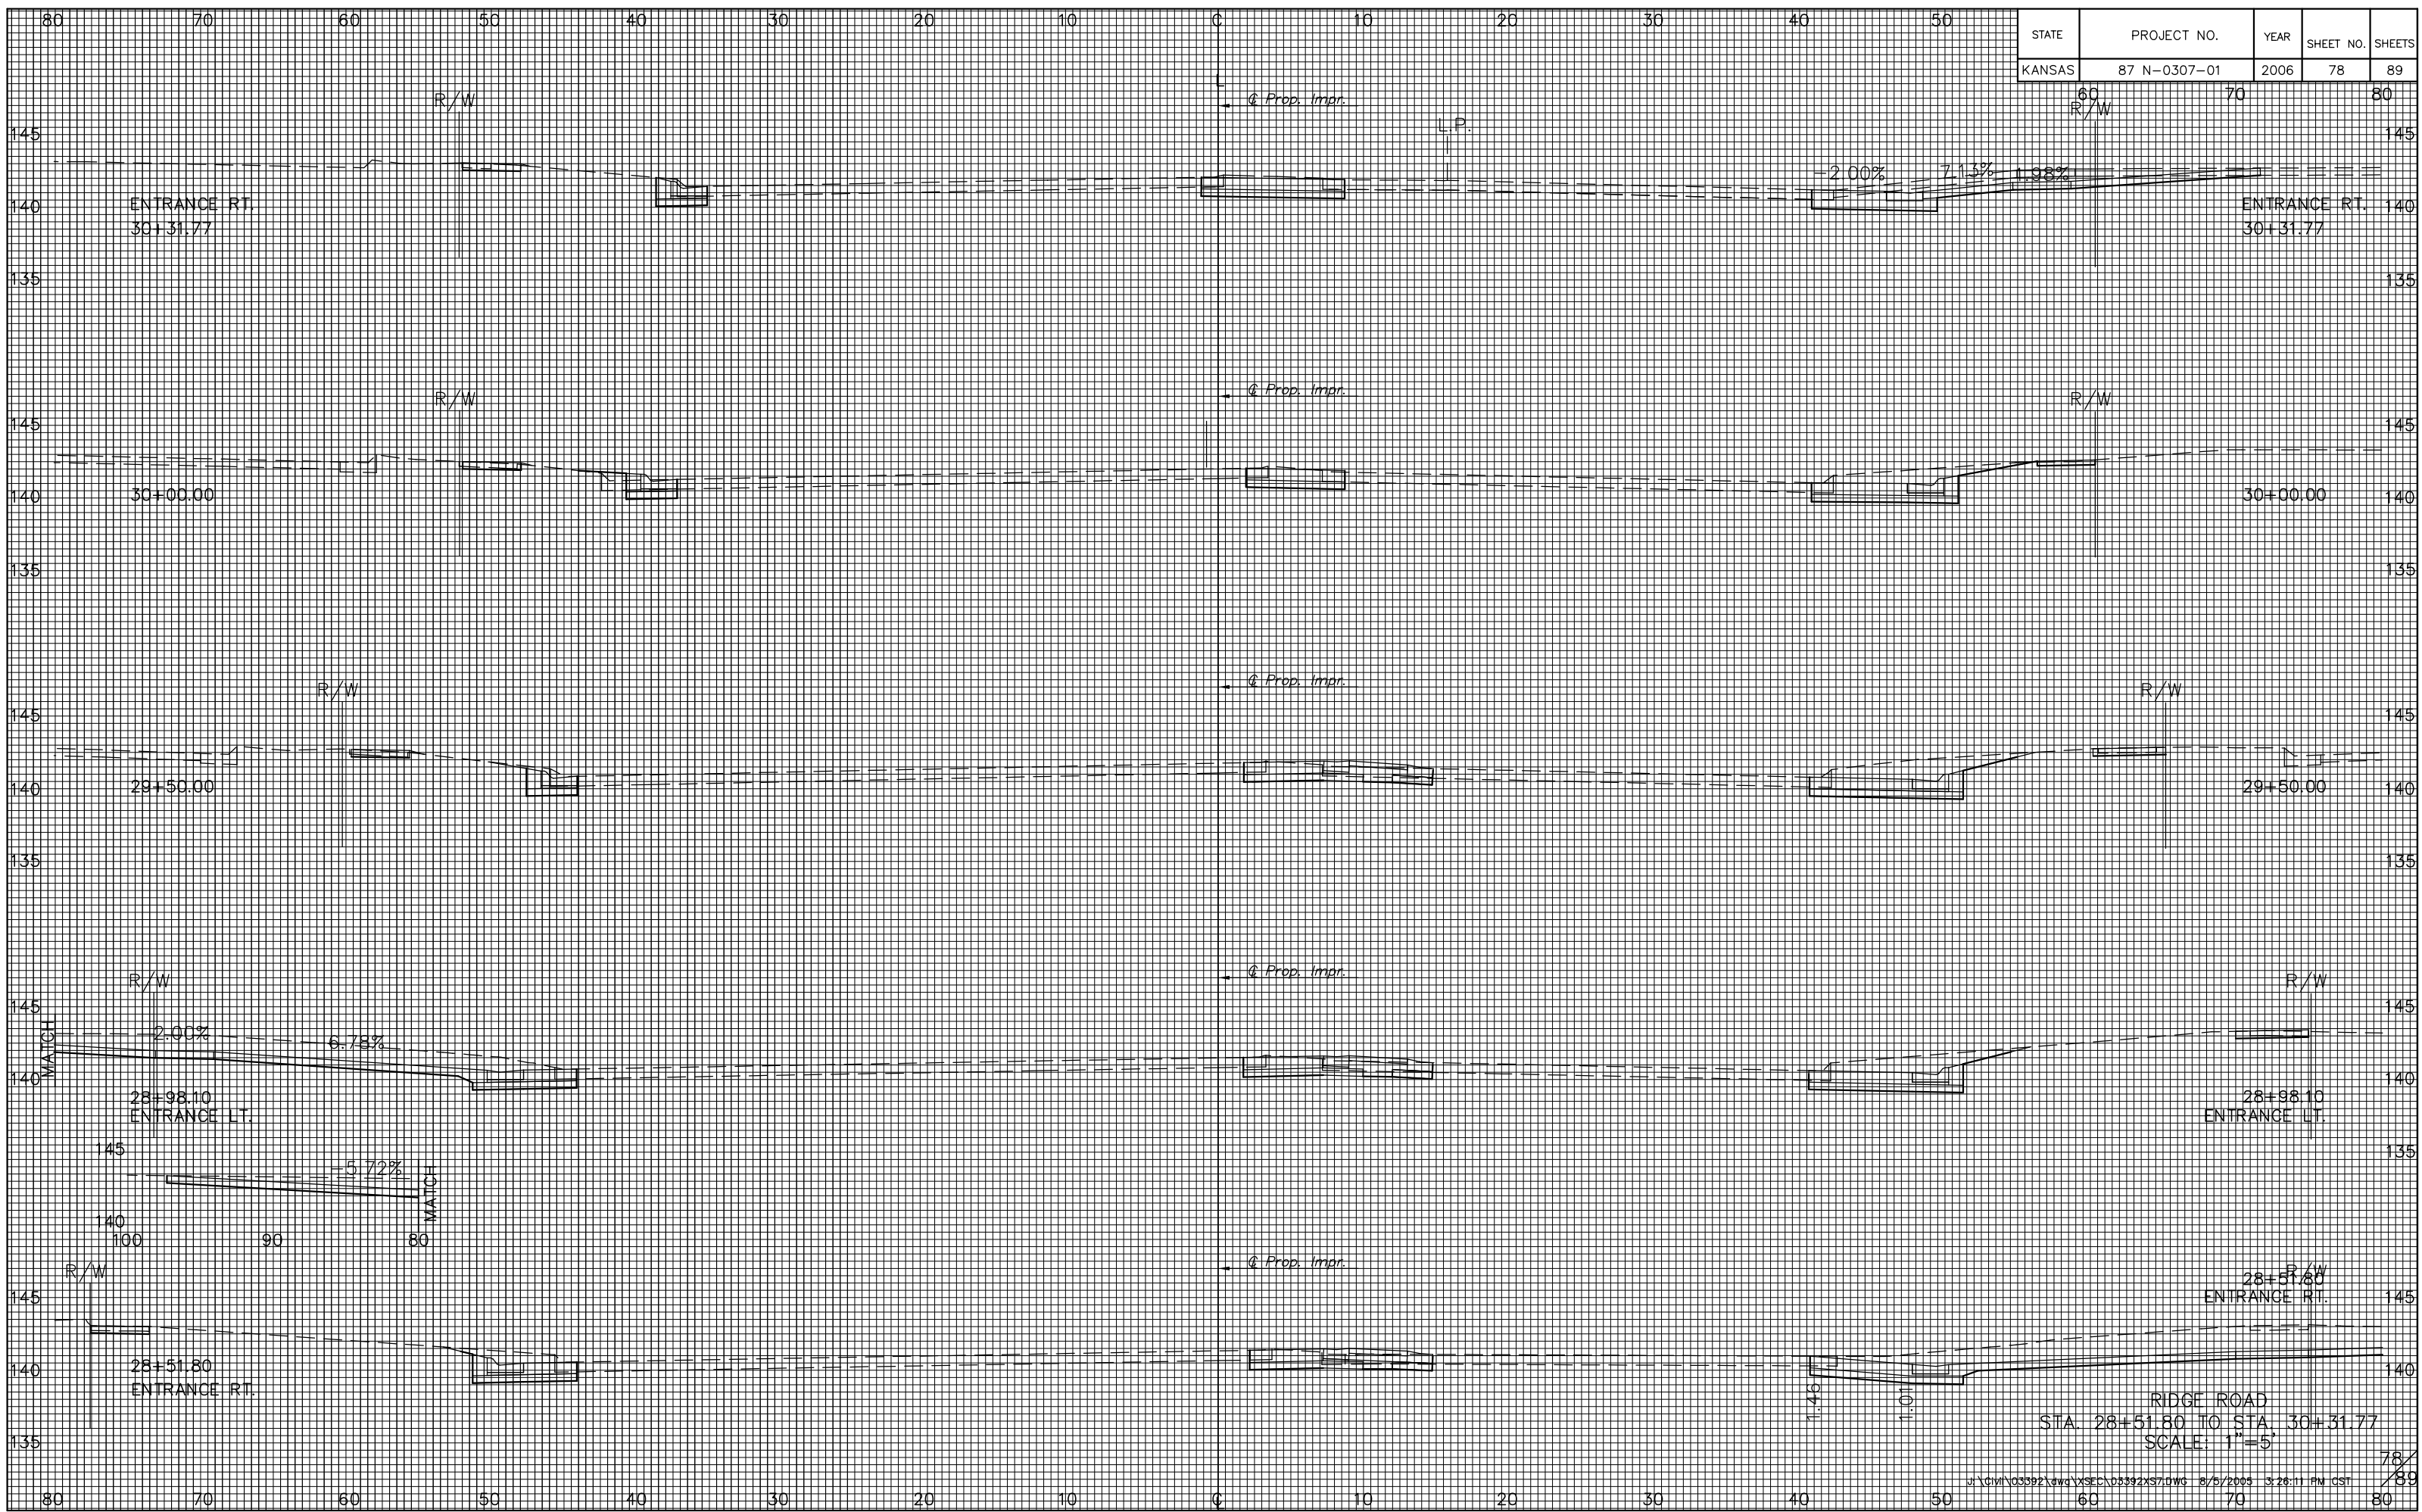

RIDGE ROAD
 STA. 28+51.80 TO STA. 30+31.77
 SCALE: 1"=5'