


STATE	PROJECT NO.	YEAR	SHEET NO.	SHEETS
KANSAS	87 N-0307-01	2006	88	89

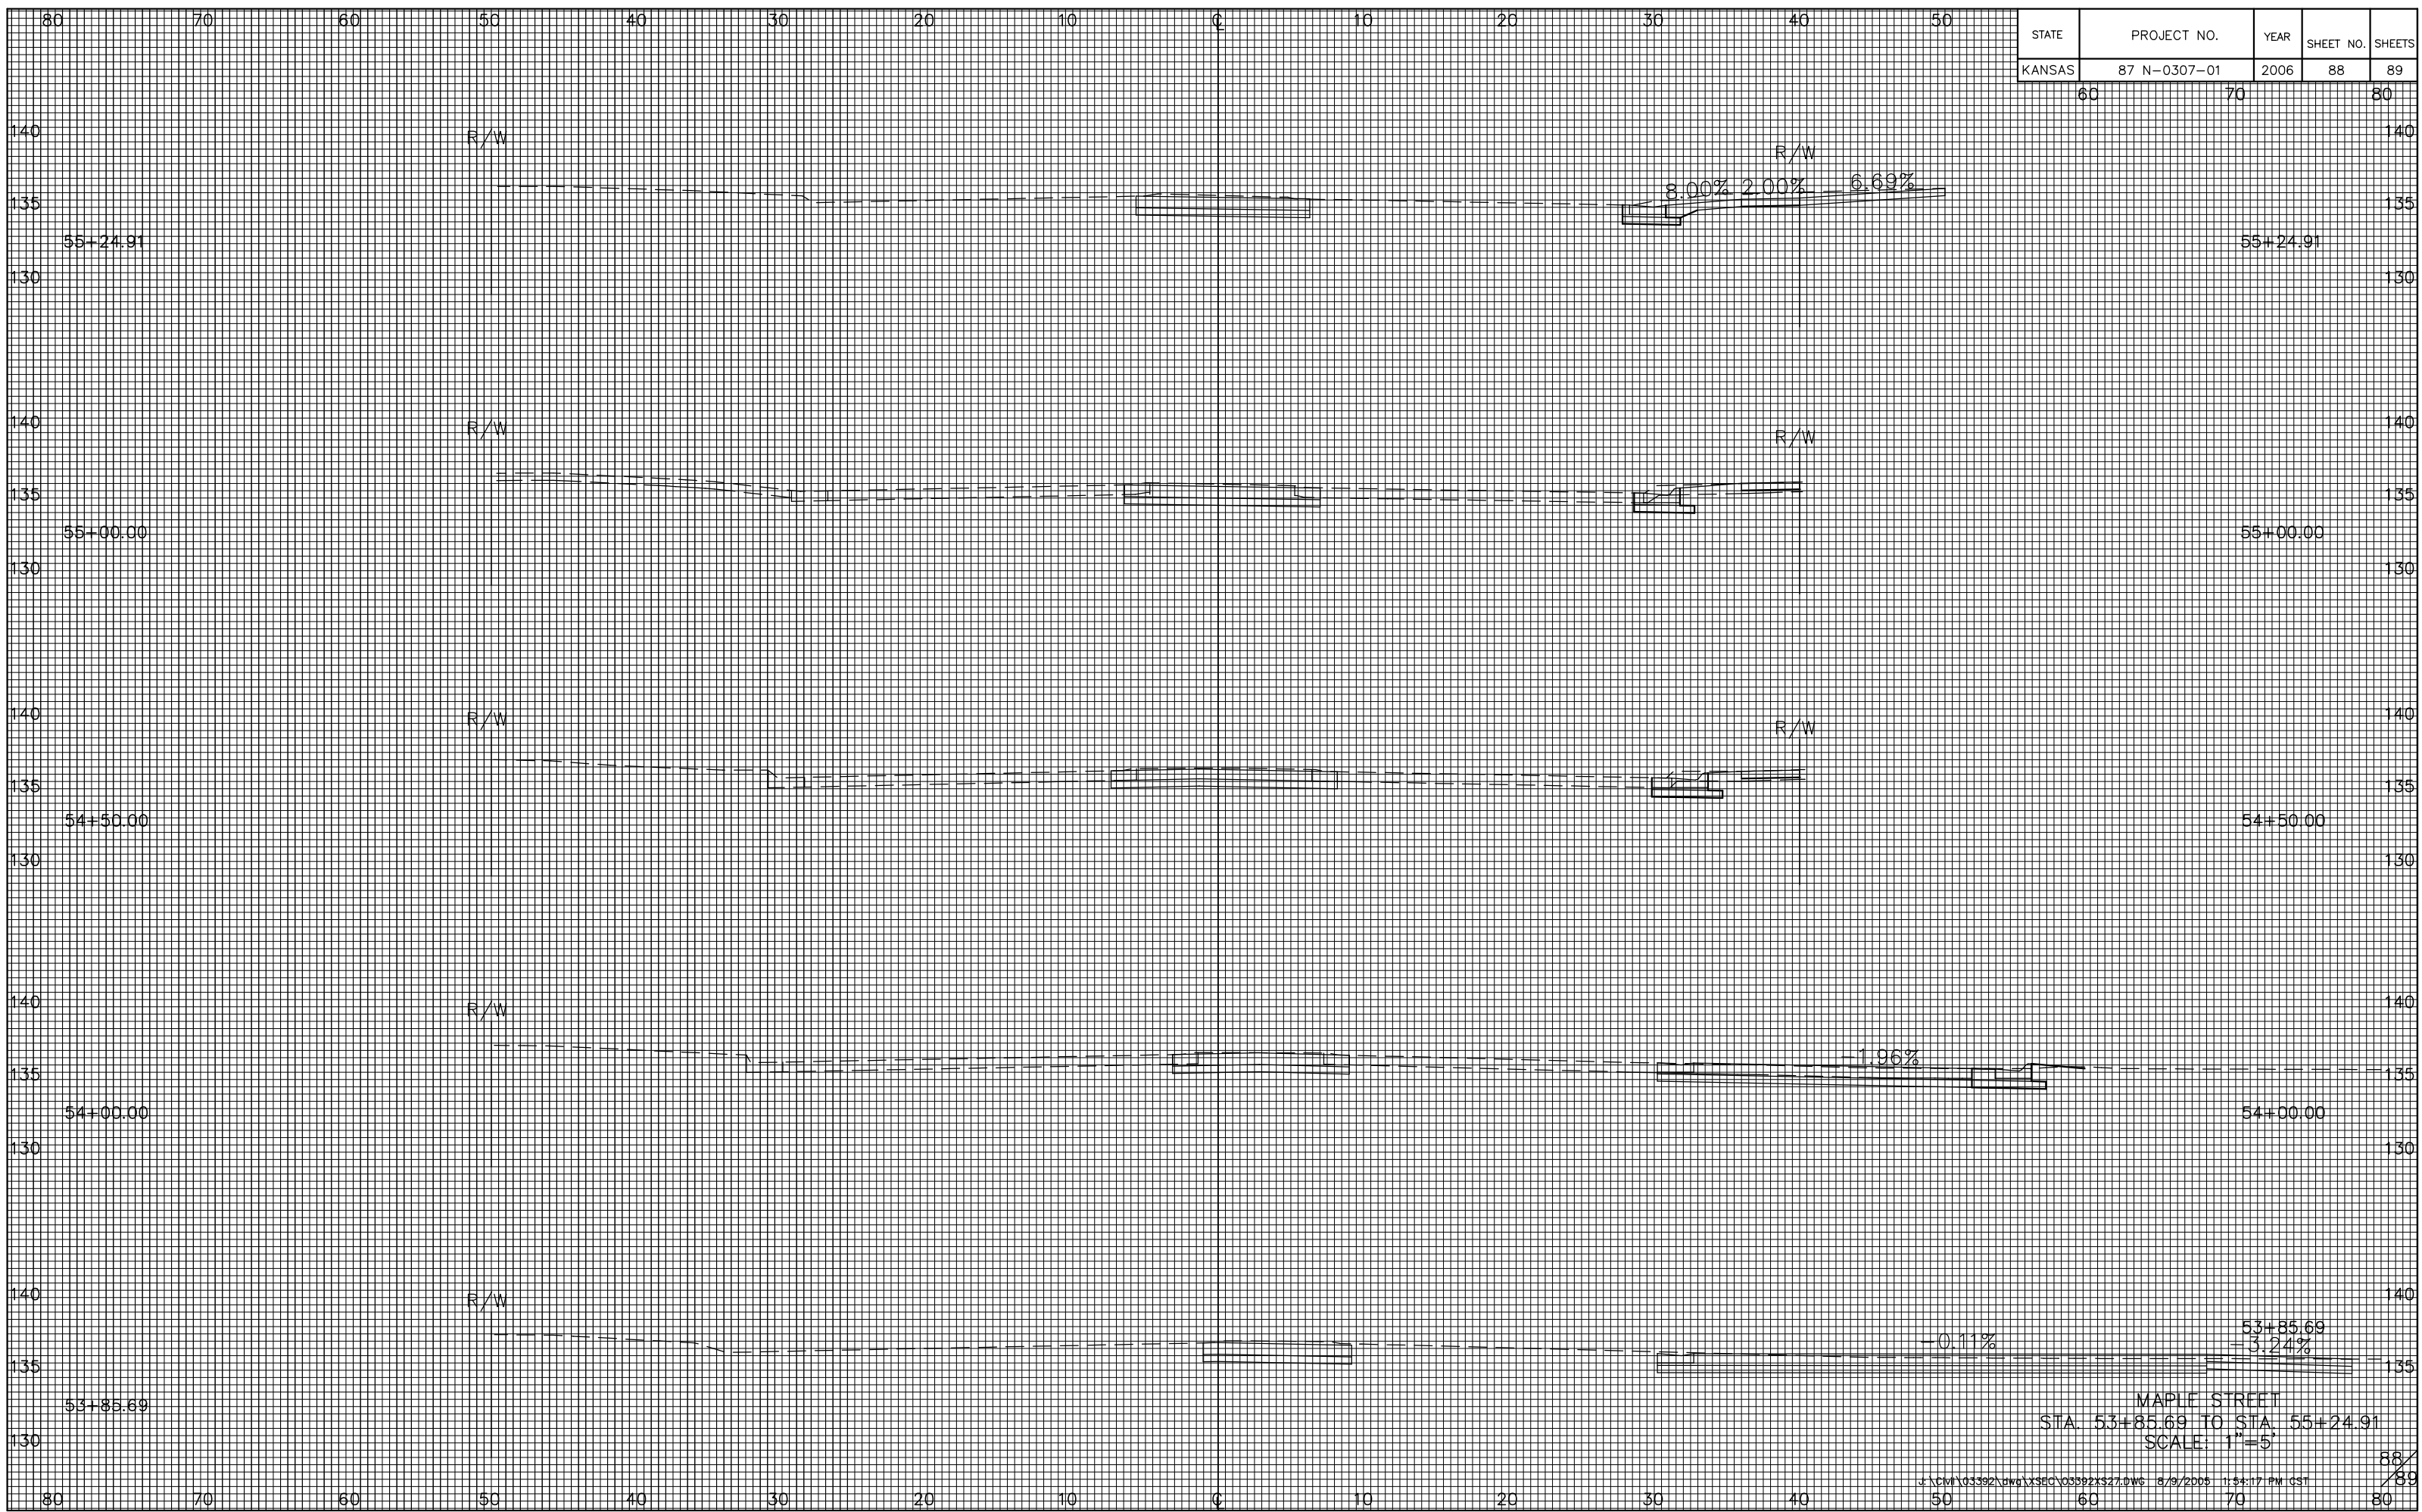

MAPLE STREET
 STA. 53+85.69 TO STA. 55+24.91
 SCALE: 1"=5'