
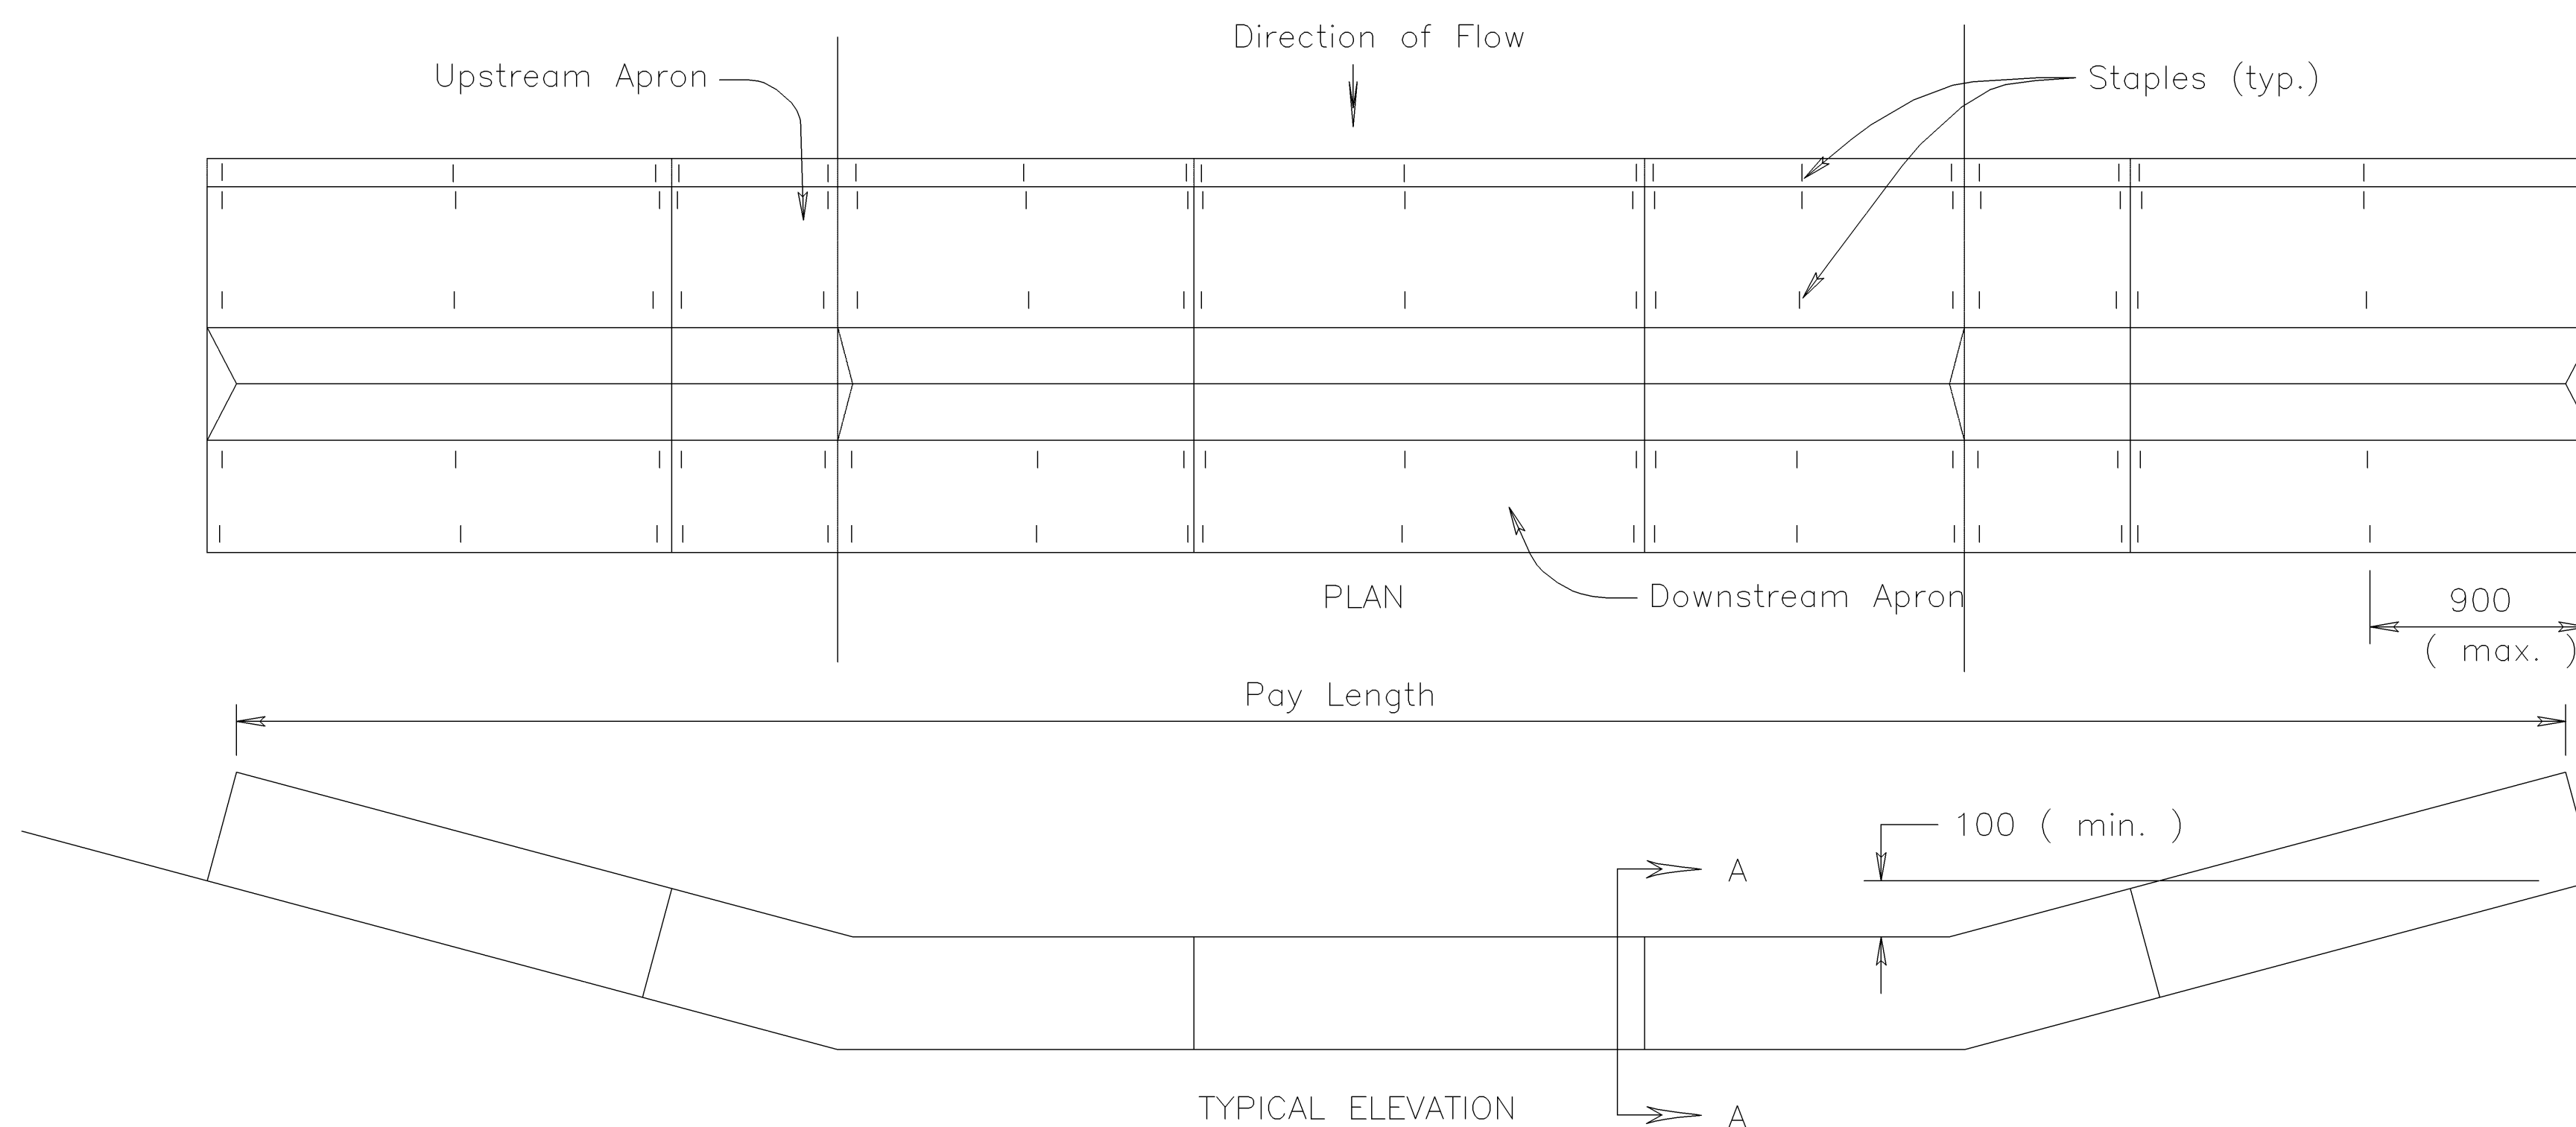


SILT FENCE NOTES:

- Stakes shall be 1 200 mm (min.) long and of one of the following materials:
 - Hardwood - 30 mm x 30 mm;
 - Southern Pine (No. 2) - 65 mm x 65 mm;
 - Steel U, T, L, or C Section - 600 grams per 300 mm; or
 - Synthetic - same strength as wood stakes.
- Attach fence fabric to stakes with staples, wire or nails.
- Use as much Silt Fence as necessary to insure water does not flow around end of ditch check.
- Use support fencing when tributary area is greater than 1 hectare or when ditch gradient is greater than 2 percent.

FHWA REGION NO.	STATE	PROJECT NO.	YEAR	SHEET NO.	TOTAL SHEETS
7	KANSAS	54-87 K-8258-04	2004	39	60

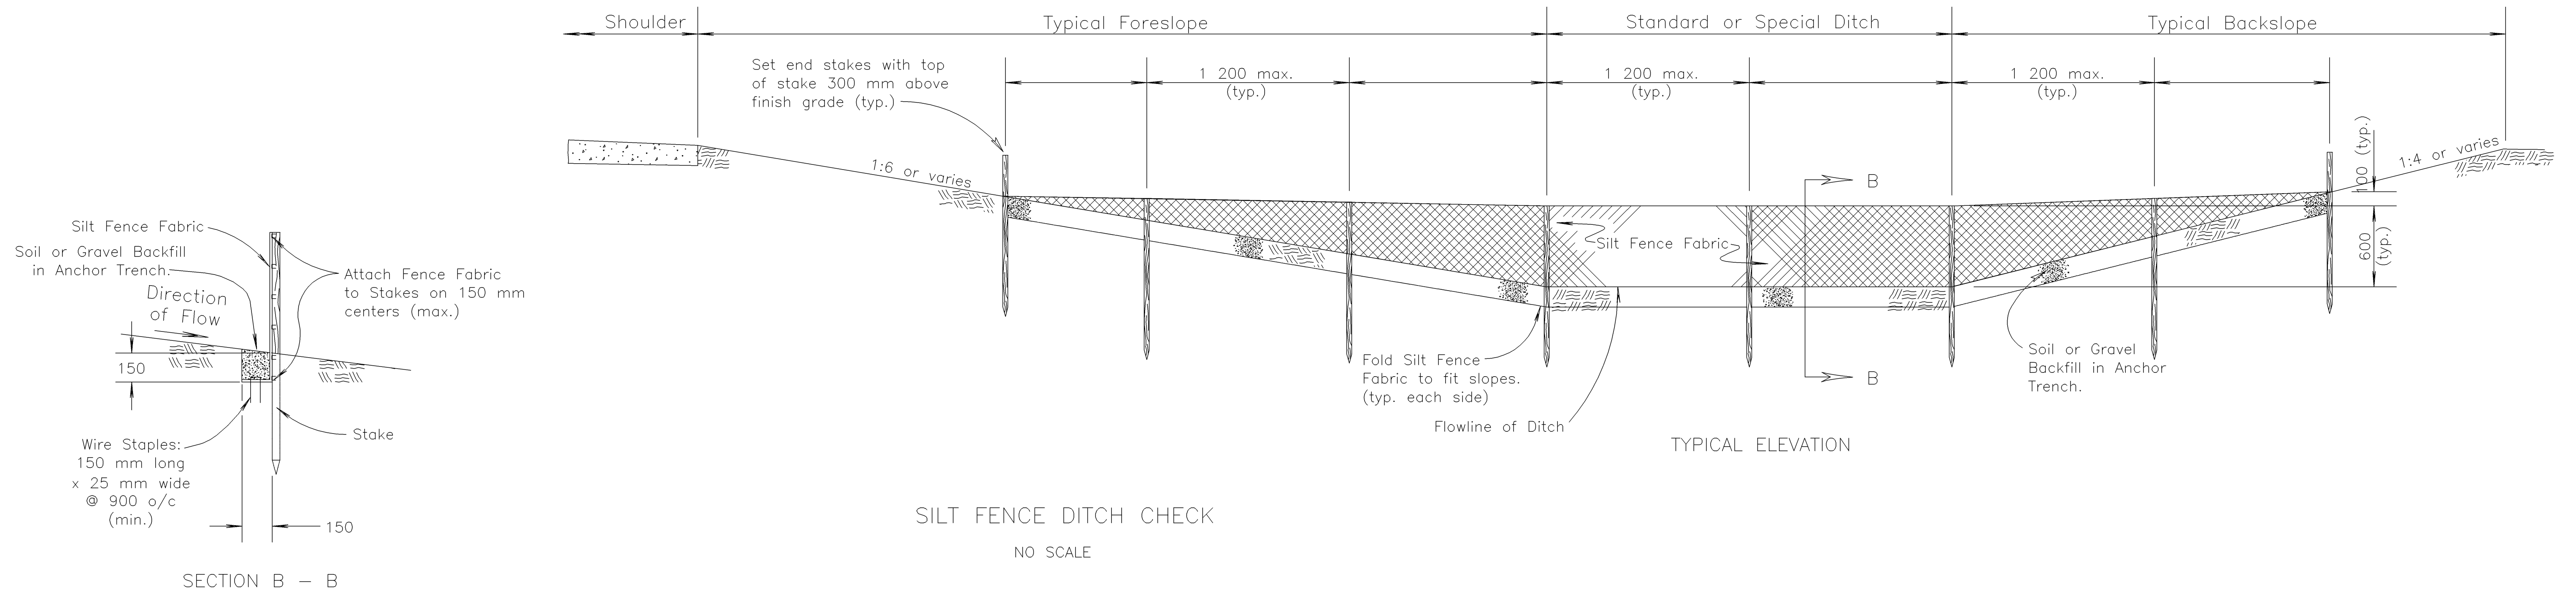

TRIANGULAR SILT DIKE NOTES

- Place Triangular Silt Dike sections tightly together, with apron material overlapping end-to-end by 150 mm.
- Wire Staples shall be 150 mm long by 25 mm wide, minimum.
- Use as many Triangular Silt Dike sections as necessary to insure water does not flow around end of ditch check.

NO.	DATE	REVISIONS	BY	APP'D
3				
2				
1				

KANSAS DEPARTMENT OF TRANSPORTATION
TEMPORARY EROSION AND POLLUTION CONTROL
SILT FENCE DITCH CHECKS
TRIANGULAR SILT DIKE DITCH CHECKS
LA852F SI

F.H.W.A. APPROVAL	5/20/99	APP'D	Richard D. Ross
DESIGNED	WCL	QUANTITIES	TRACED
DESIGN CK.	RDR	DETAIL CK.	RDR

Drawn By: \$USERNAME\$\$
 DGN File: \$\$\$\$\$\$DGN\$SPEC\$\$\$\$\$
 Plotted: \$\$\$\$\$\$TIME\$\$\$\$\$ View= PLOT 1