



F.H.W.A. REGION NO.	STATE	PROJECT NO.	YEAR	SHEET NO.	TOTAL SHEETS
7	KANSAS	54-87 K-8258-04	2004	40	60

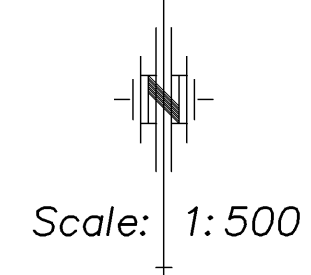

DATE	BY

REFERENCE NOTED	REFERENCE CHECKED

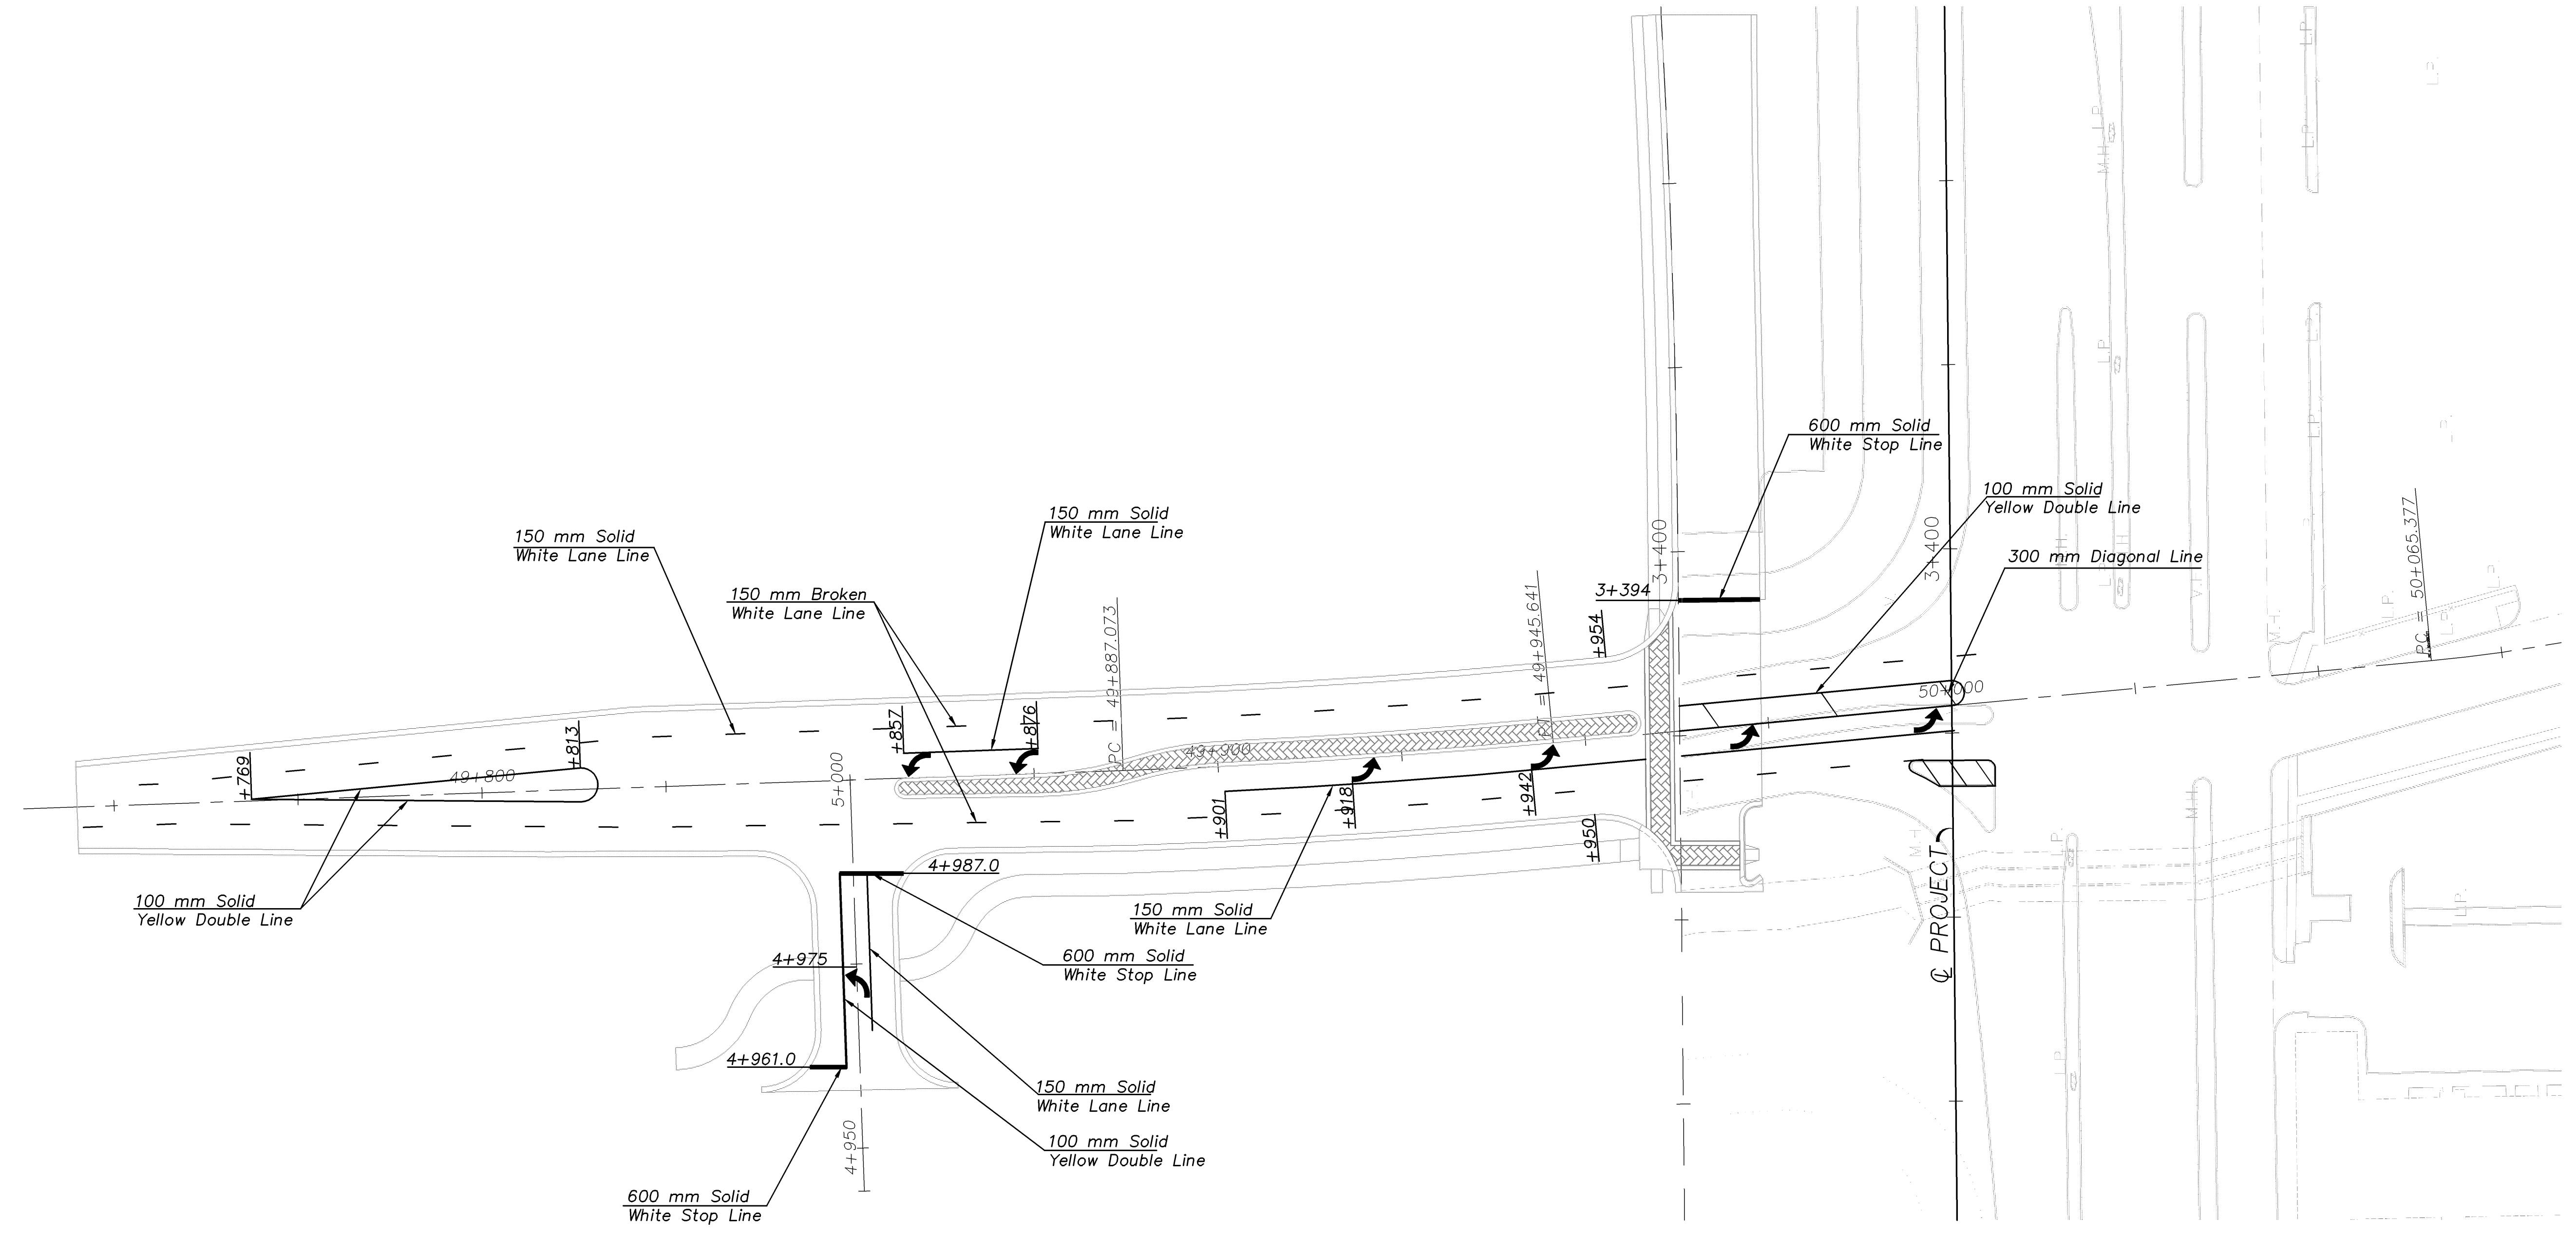

Drawn by:   
 Plotted:   
 File:   
 SCALE



KANSAS DEPARTMENT OF TRANSPORTATION  
**PAVEMENT MARKING**  
 ARMOUR ROAD & N. FRONTAGE RD.  
 STA. 49+745 TO STA. 49+970.900  
 City Of Wichita Sedgwick, Co.