
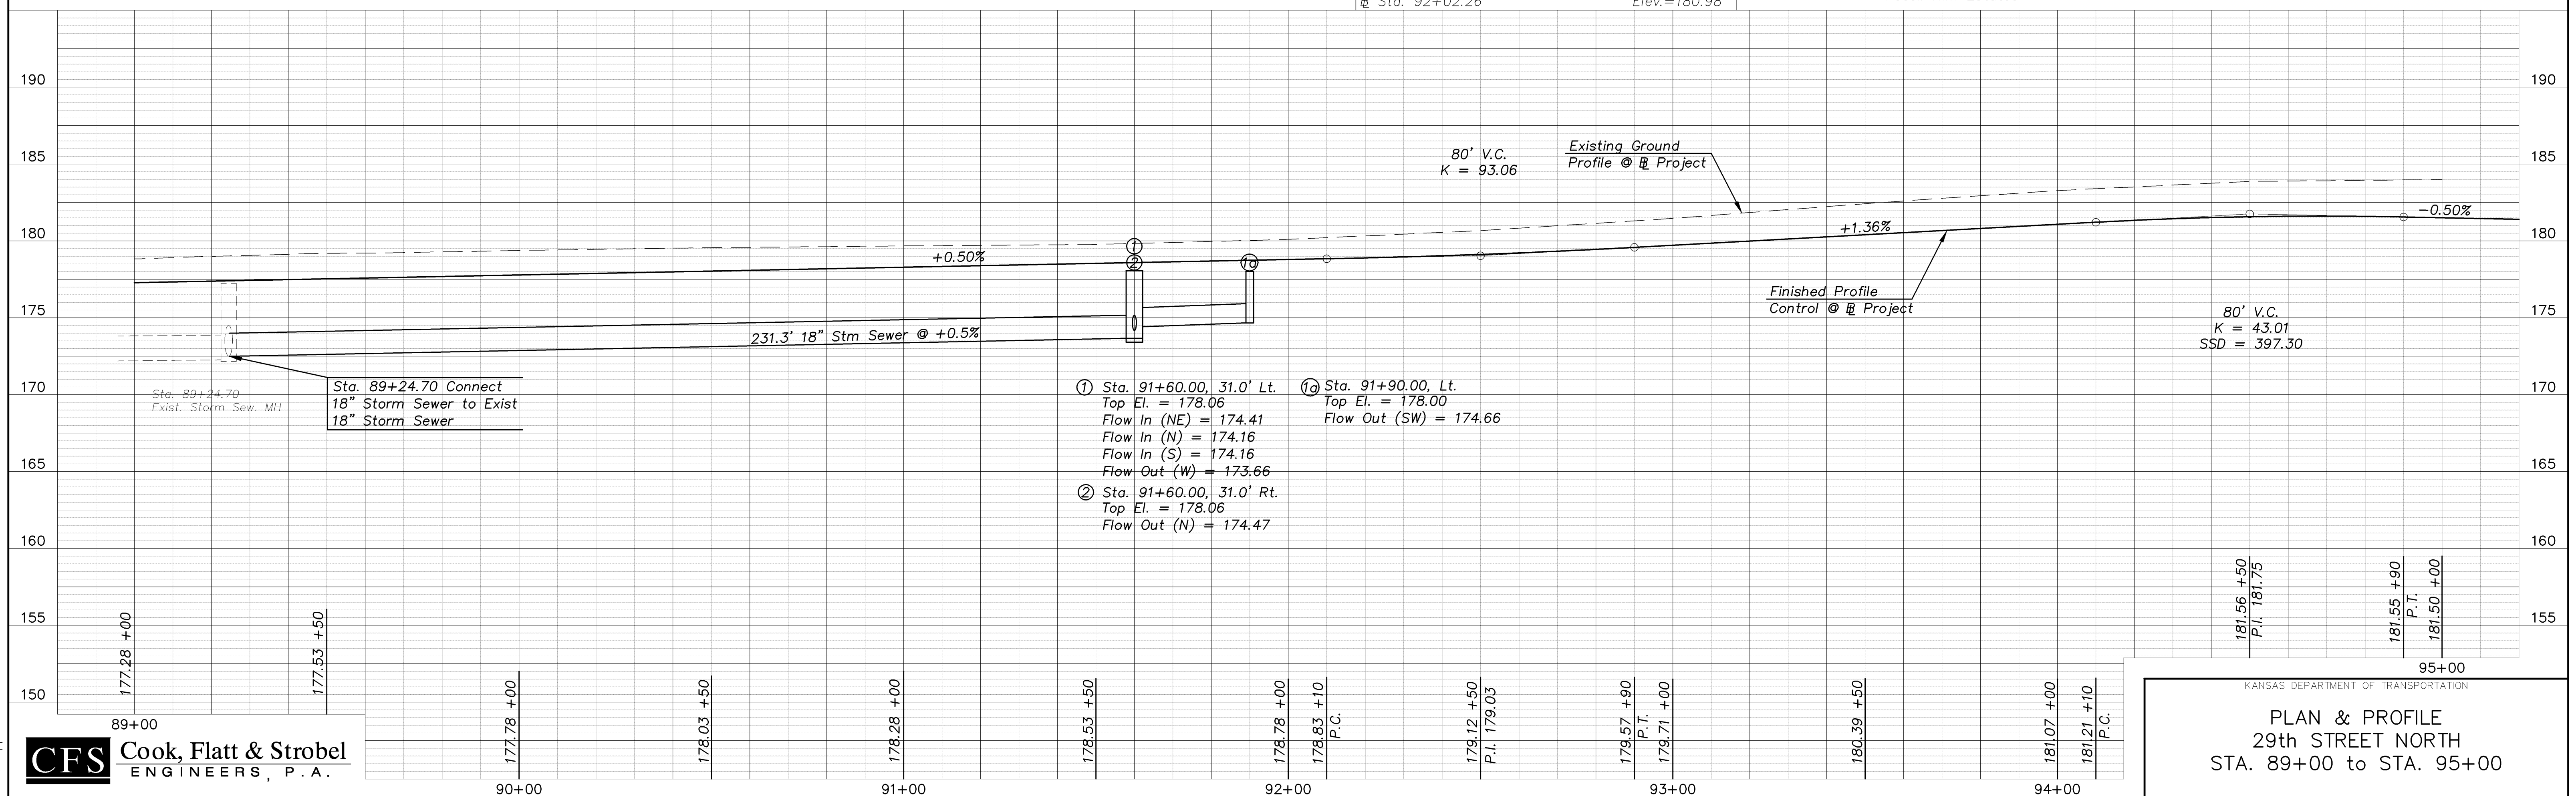


STATE	PROJECT NO.	YEAR	SHEET NO.	TOTAL SHEETS
KANSAS	87 N-0306-01	2005	5	111

SCALE: 1" = 20'

DATE: _____ BY: _____
 CHECKED: _____
 DATE: _____ BY: _____
 PLOTTED: _____
 ALIGNMENT CHECKED: _____
 RT. OF WAY CHECKED: _____
 N.D.: _____

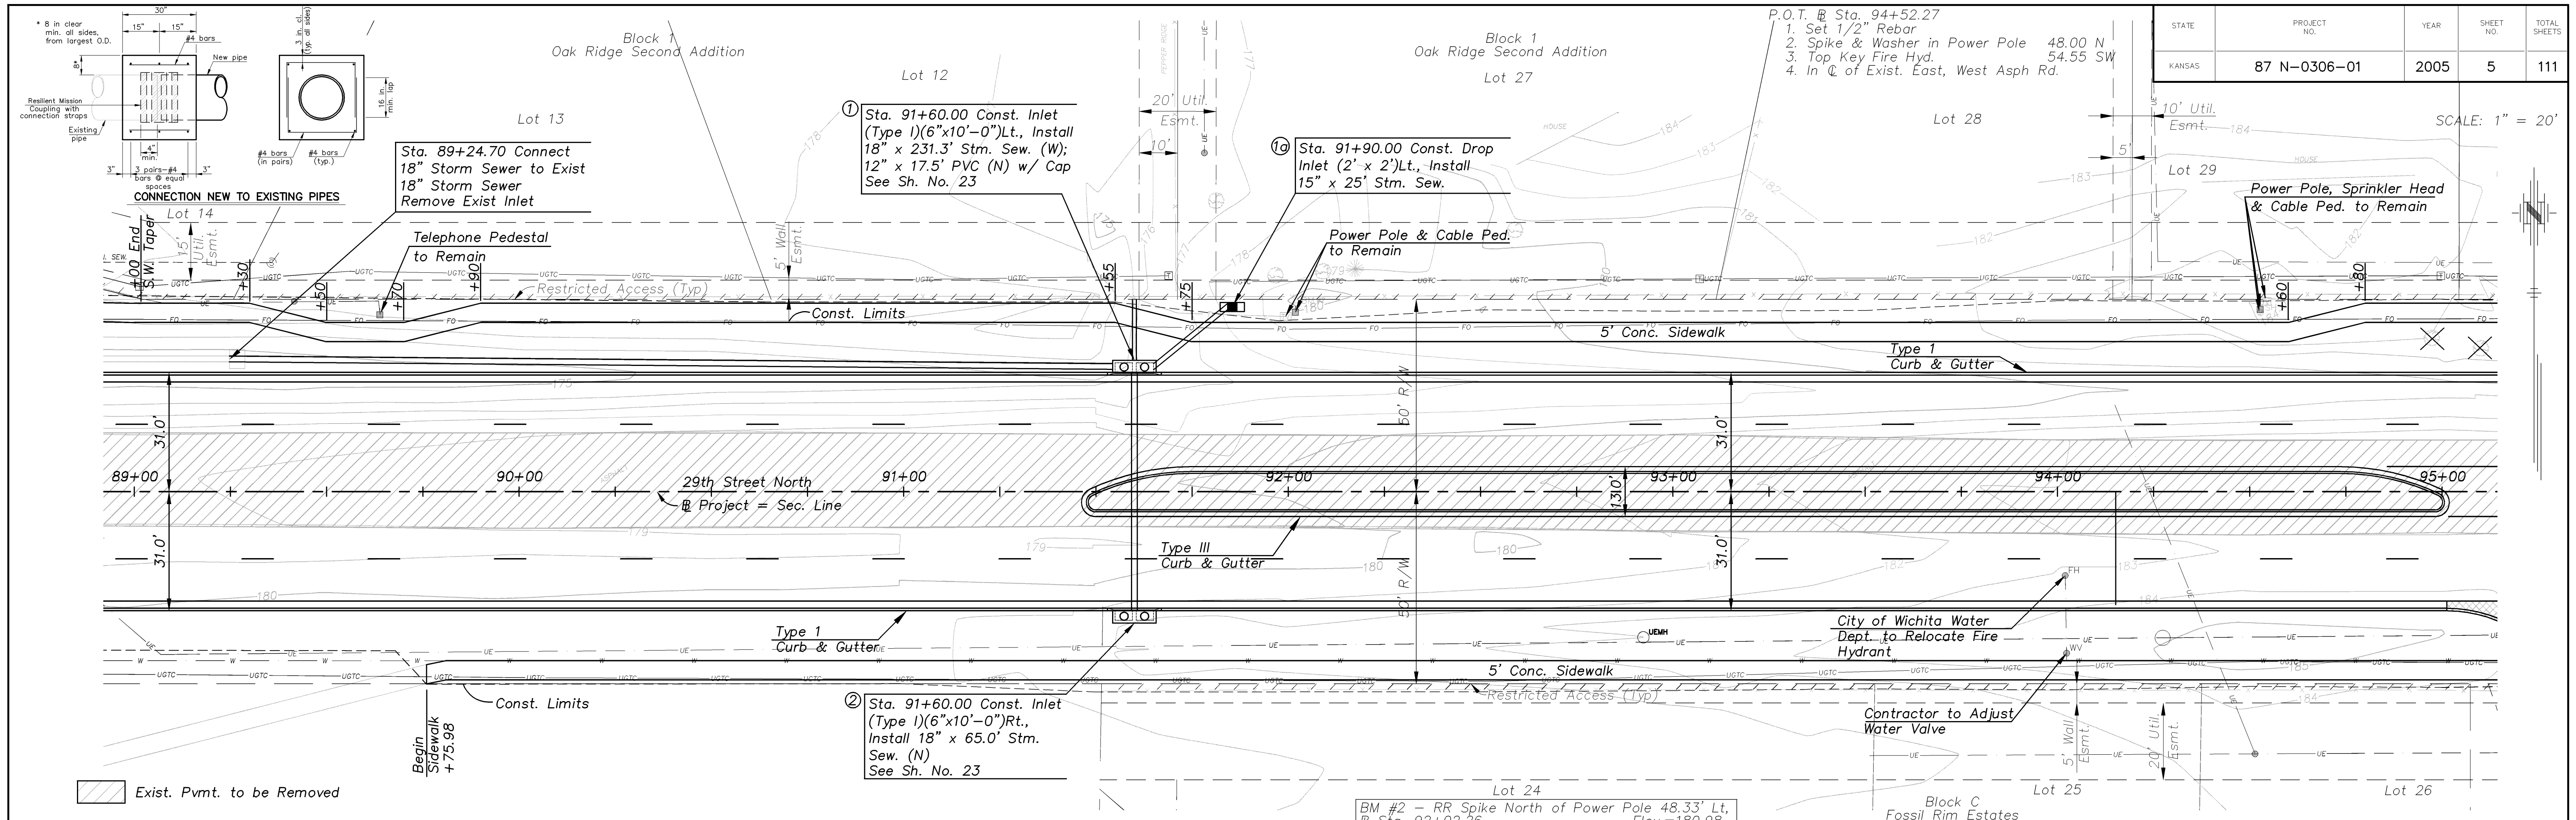

DATE: _____ BY: _____
 CHECKED: _____
 DATE: _____ BY: _____
 PLOTTED: _____
 GRADES CHECKED: _____
 B.M.'S NOTED: _____
 STRUCTURE INTERFERENCES CHECKED: _____
 N.D.: _____