


F.H.W.A. REGION NO.	STATE	PROJECT NO.	FISCAL YEAR	SHEET NO.	TOTAL SHEETS
7	KANSAS	87 N-0306-01	2004	92	111

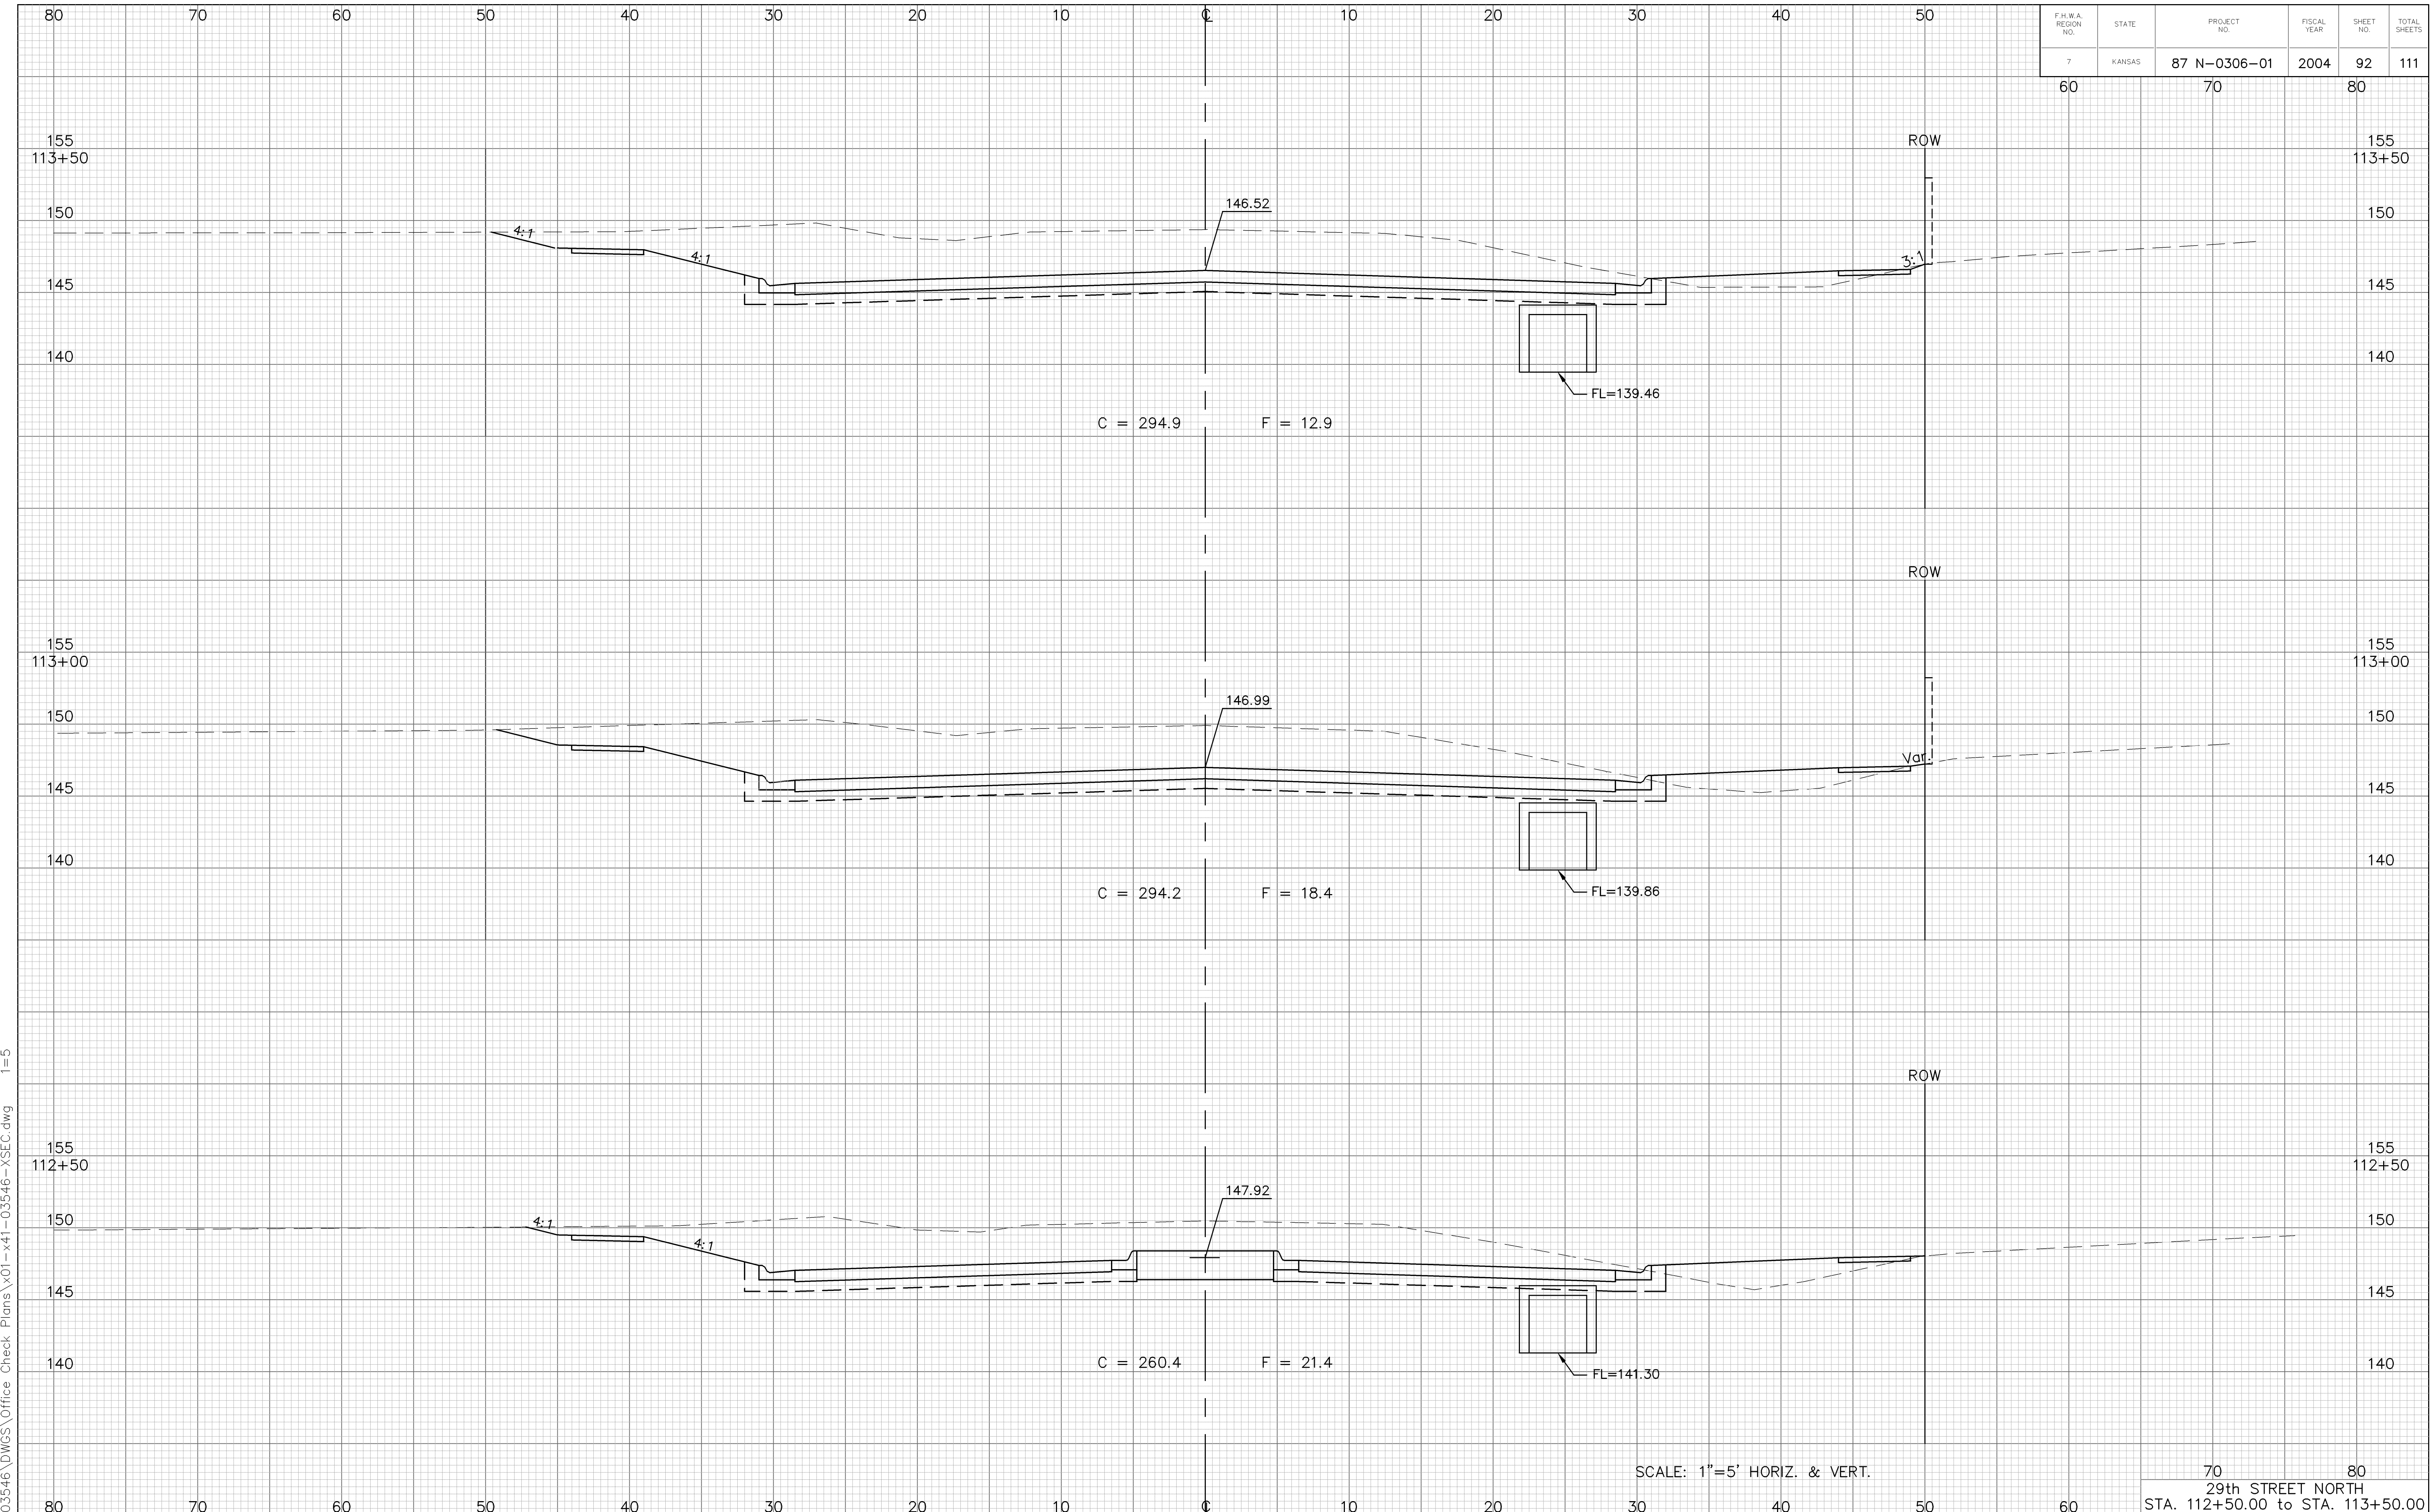

03546\DWGS\Office Check Plans\01-x41-03546-XSEC.dwg 1=5

70 80  
29th STREET NORTH  
STA. 112+50.00 to STA. 113+50.00