
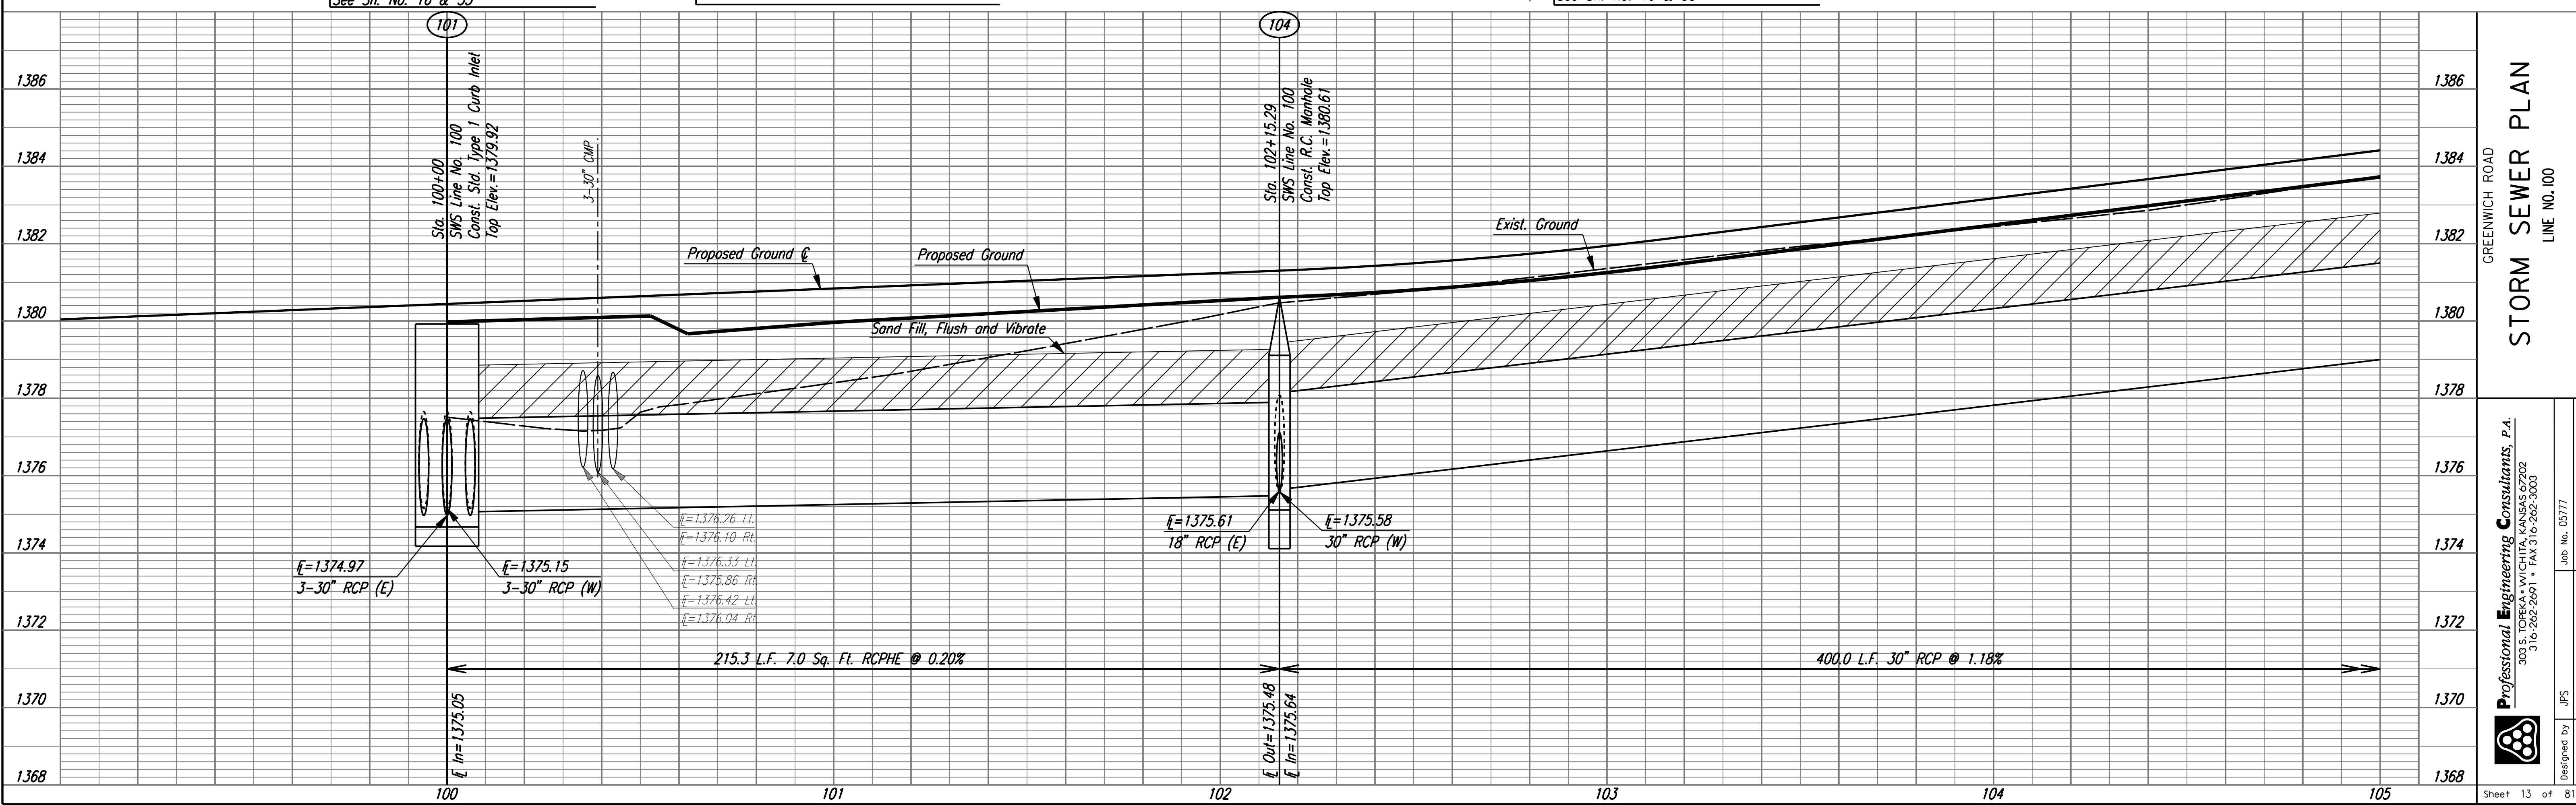


DSNR: JPS OPER: DRP SCALE: I:\2005\05777\PROFILE\05777-PR-SWS100-1.DGN 2-22-2006 13:38:04 LAST REV: 8-30-2006 BY: svb

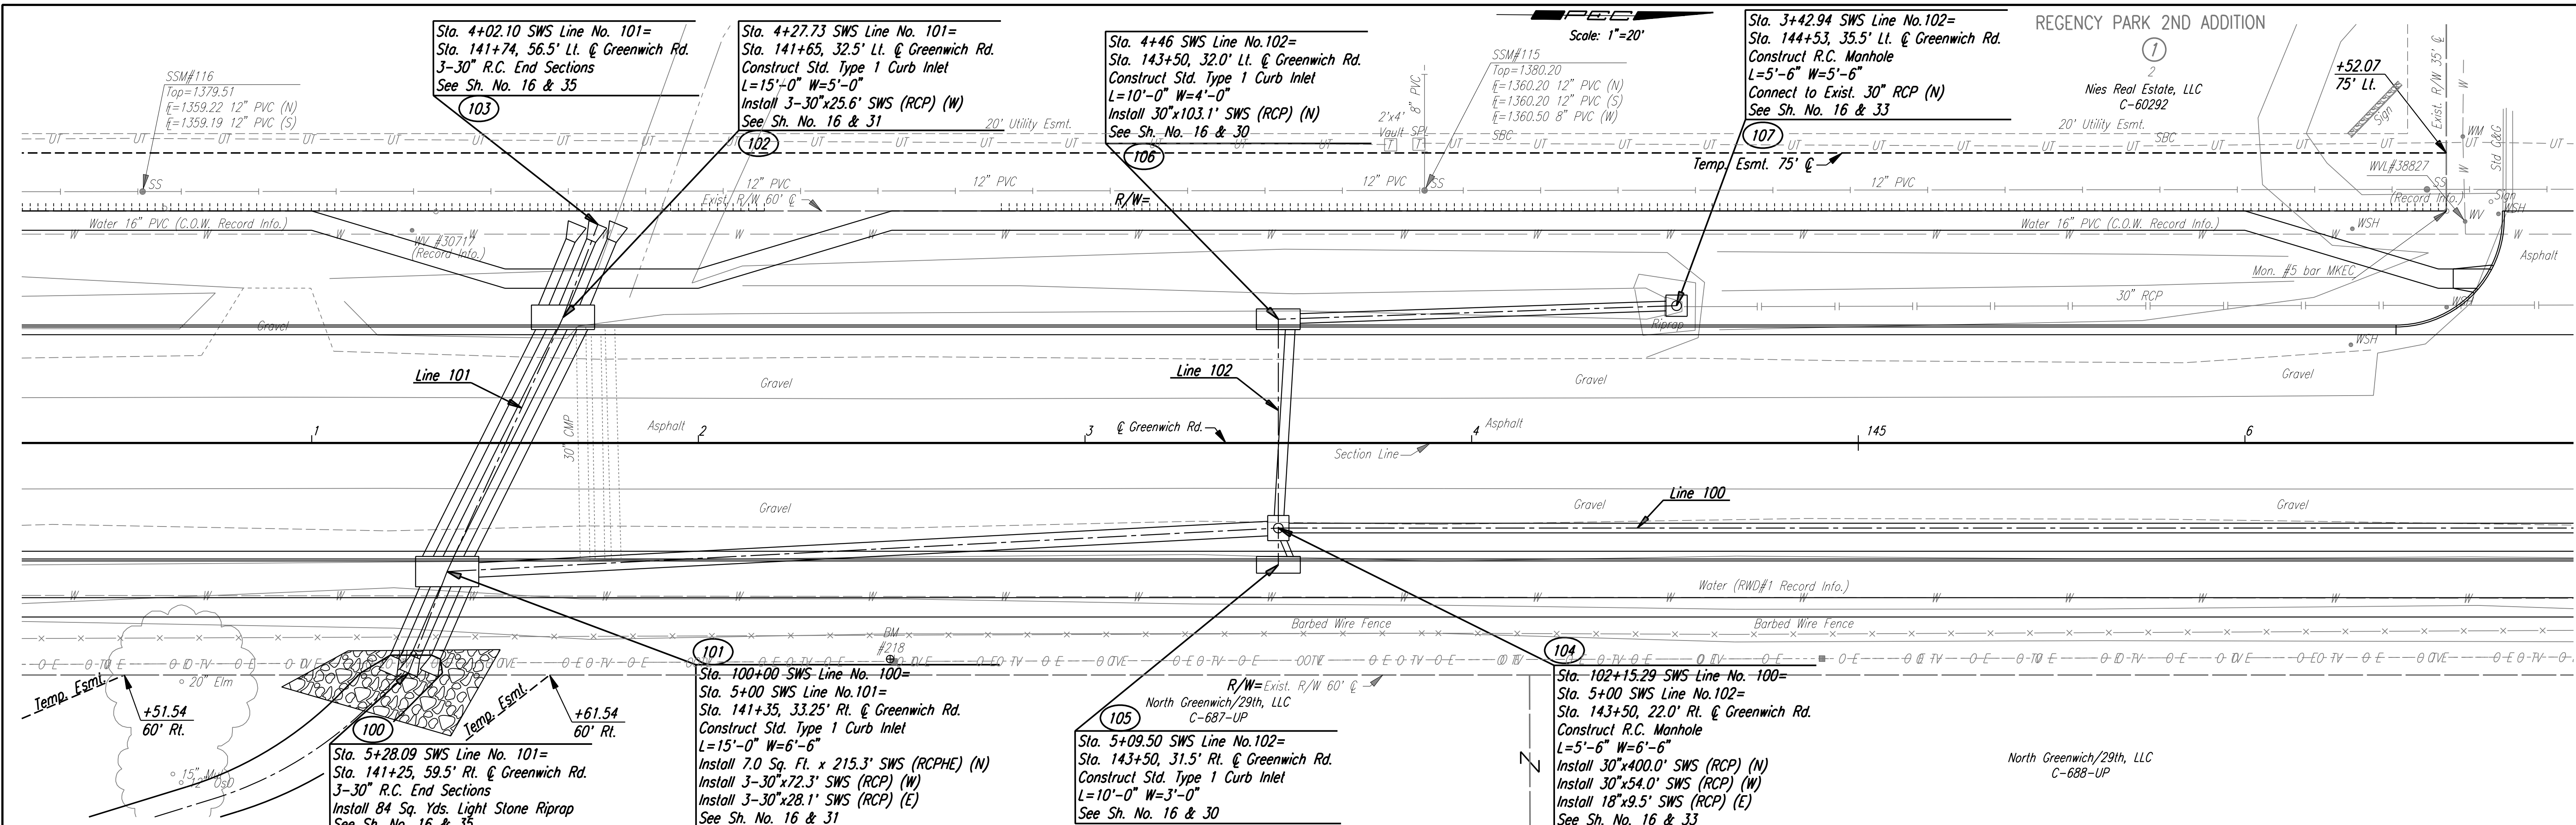

STORM SEWER PLAN

Professional Engineering Consultants, P.A.
 300 S. TOPEKA AVENUE, KANSAS CITY, MO 64108
 316.262.2991 FAX 316.262.3600

Job No. 05777 Date Feb., 2006
 Designed by JPS
 Drawn by DRP