
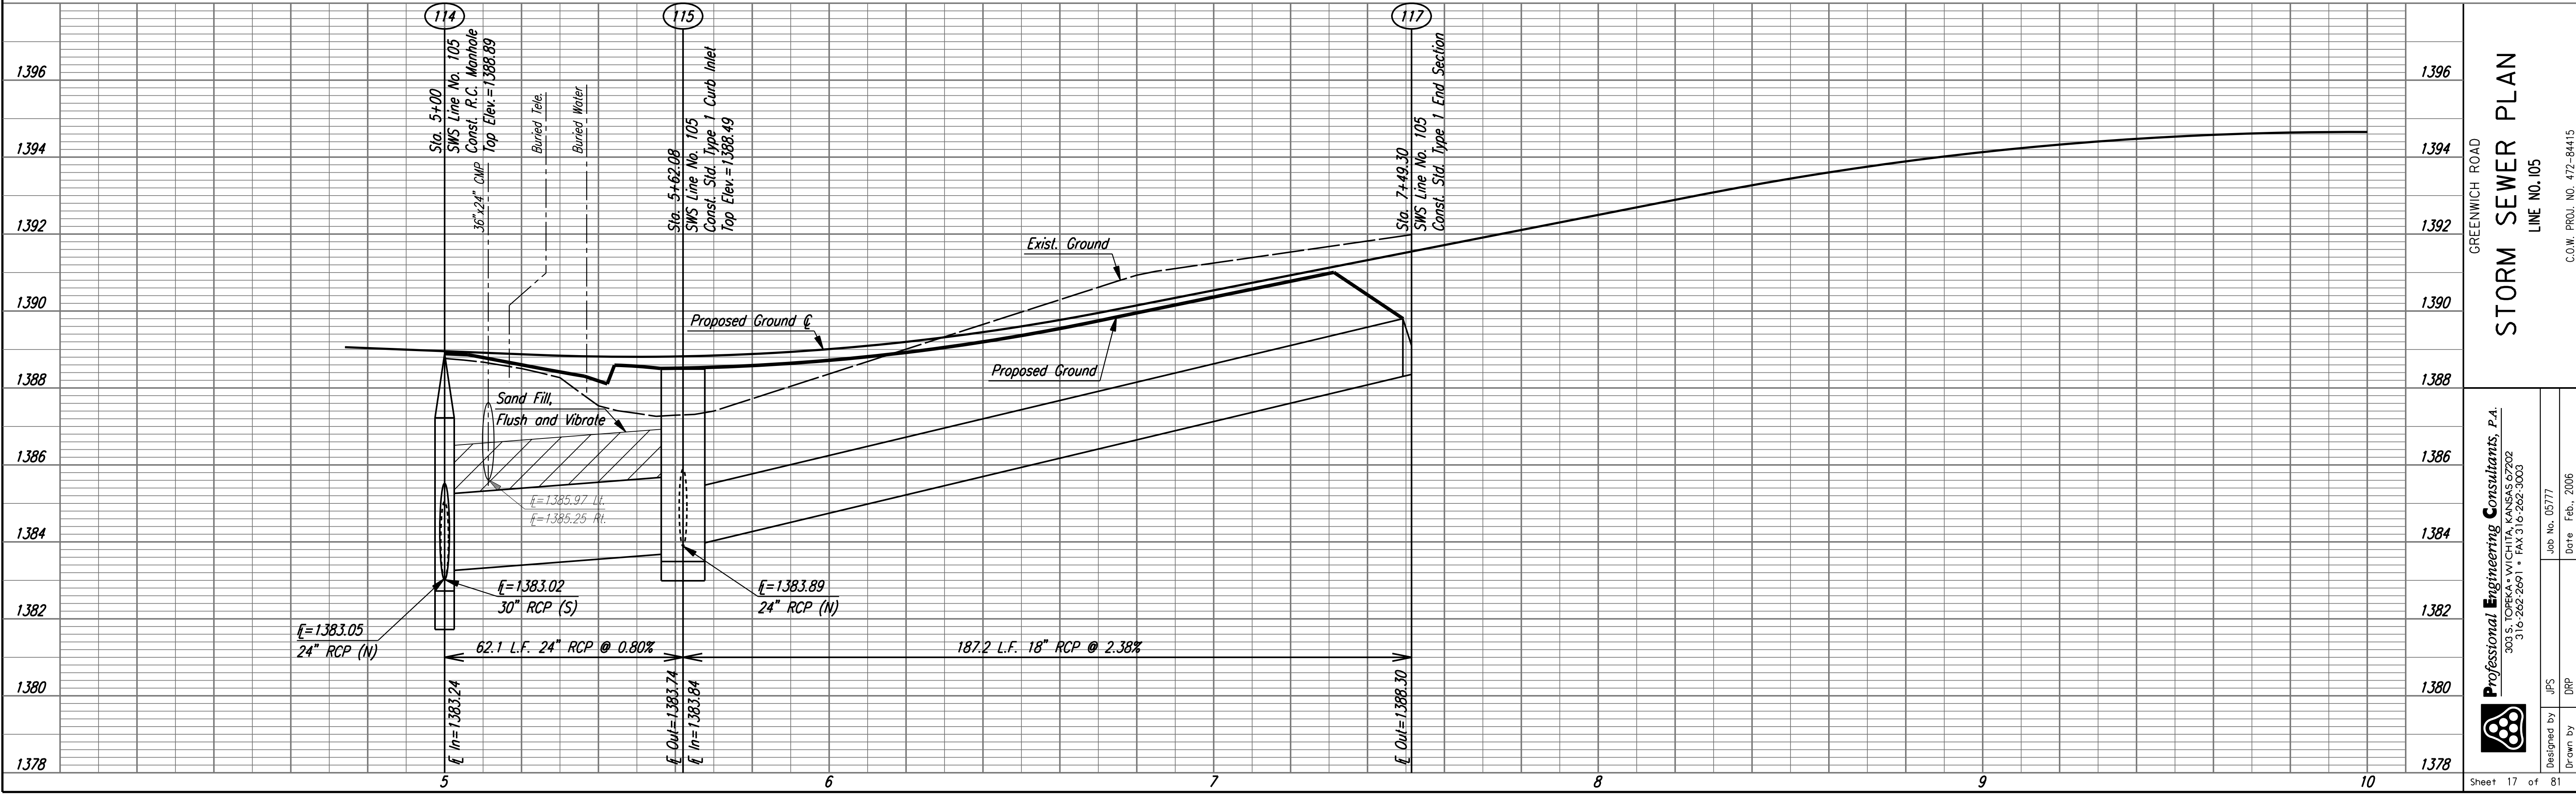


DSNR: JPS OPER: DRP SCALE: 1:2005/05777/PROFILE/05777-PR-SWS105.DGN 3-20-2006 15:30:04 LAST REV: 8-30-2006 BY: svb

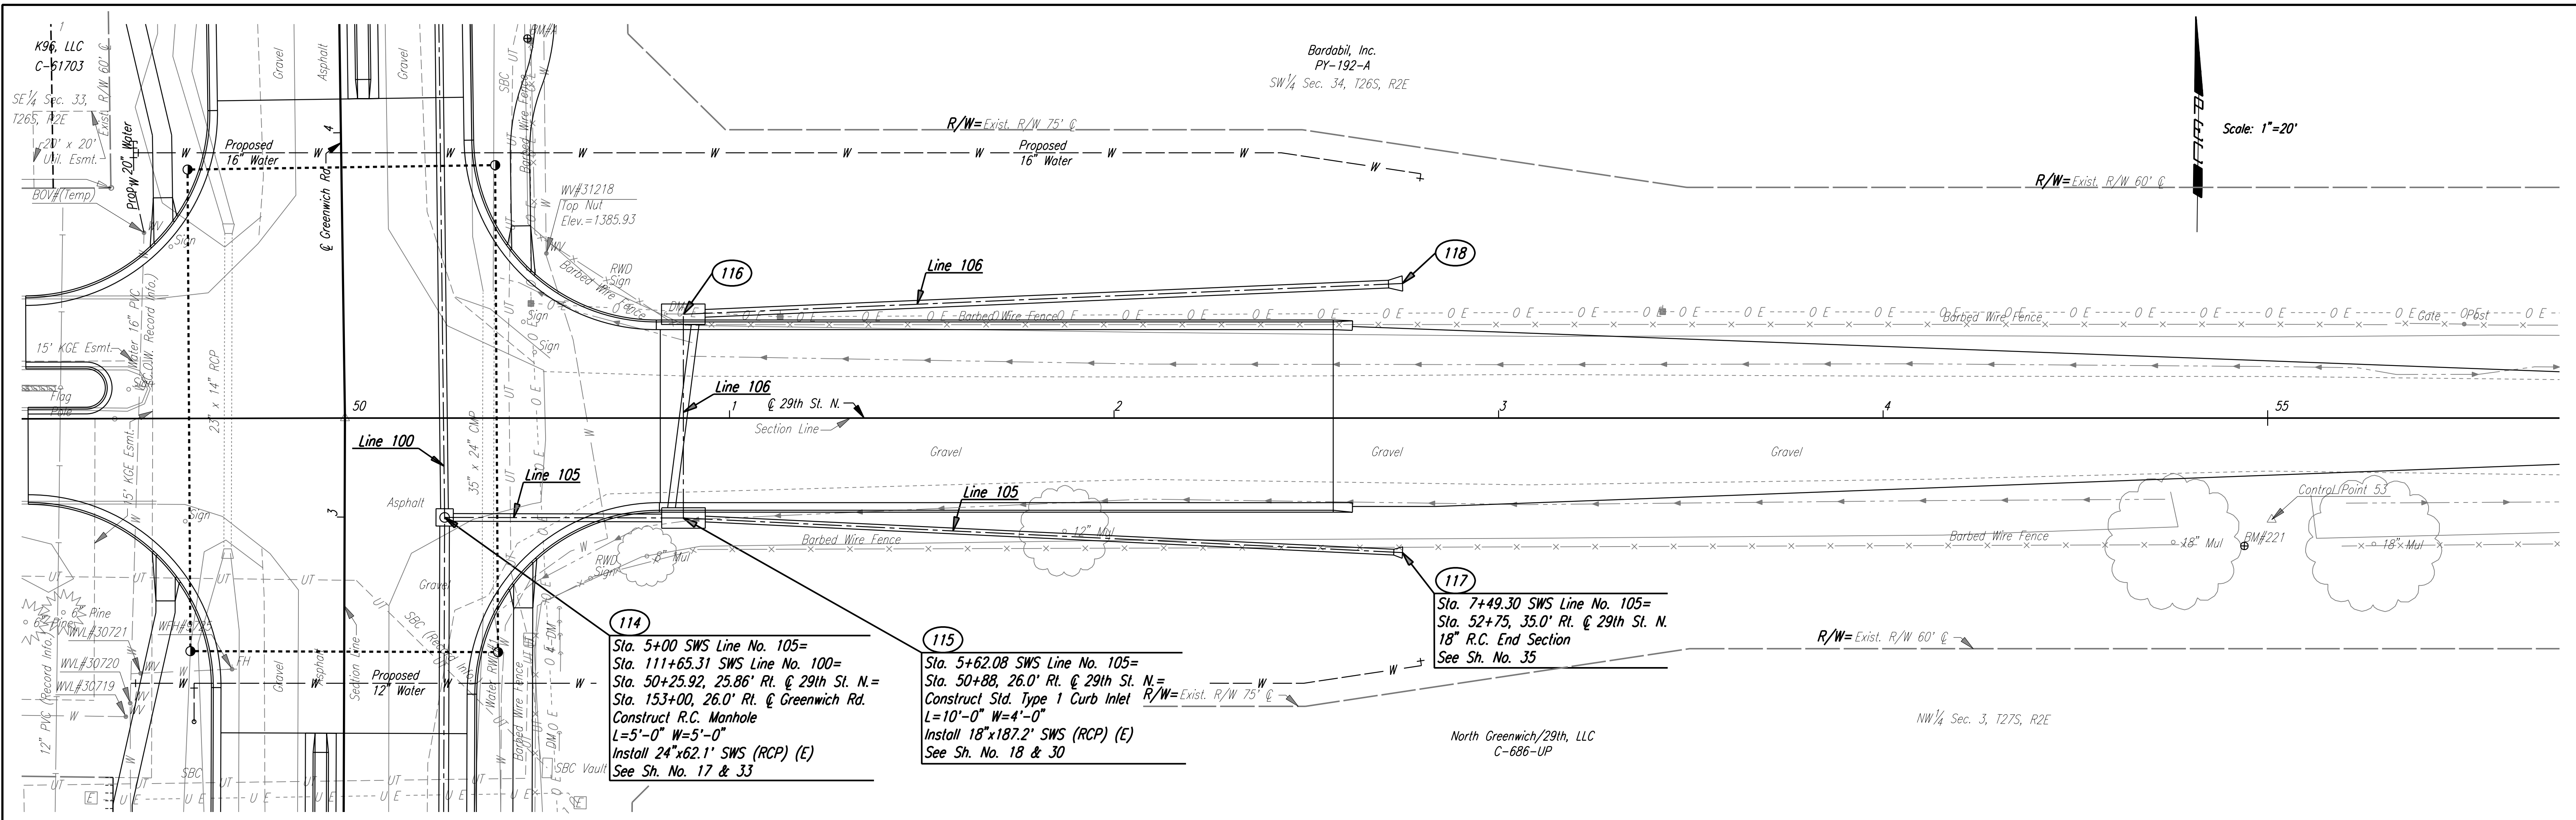

STORM SEWER PLAN
LINE NO. 105

Professional Engineering Consultants, P.A.

Job No. 05777 Date Feb., 2006
Designed by JPS
Drawn by DRP