


STATE	PROJECT NO.	YEAR	SHEET NO.	TOTAL SHEETS
KANSAS	87 N-0247-01	2005	4	48

DATE	BY	INITIALS

REFERENCE NOTED	CHECKED

Drawn by	Plotted	SCALE	SCALE

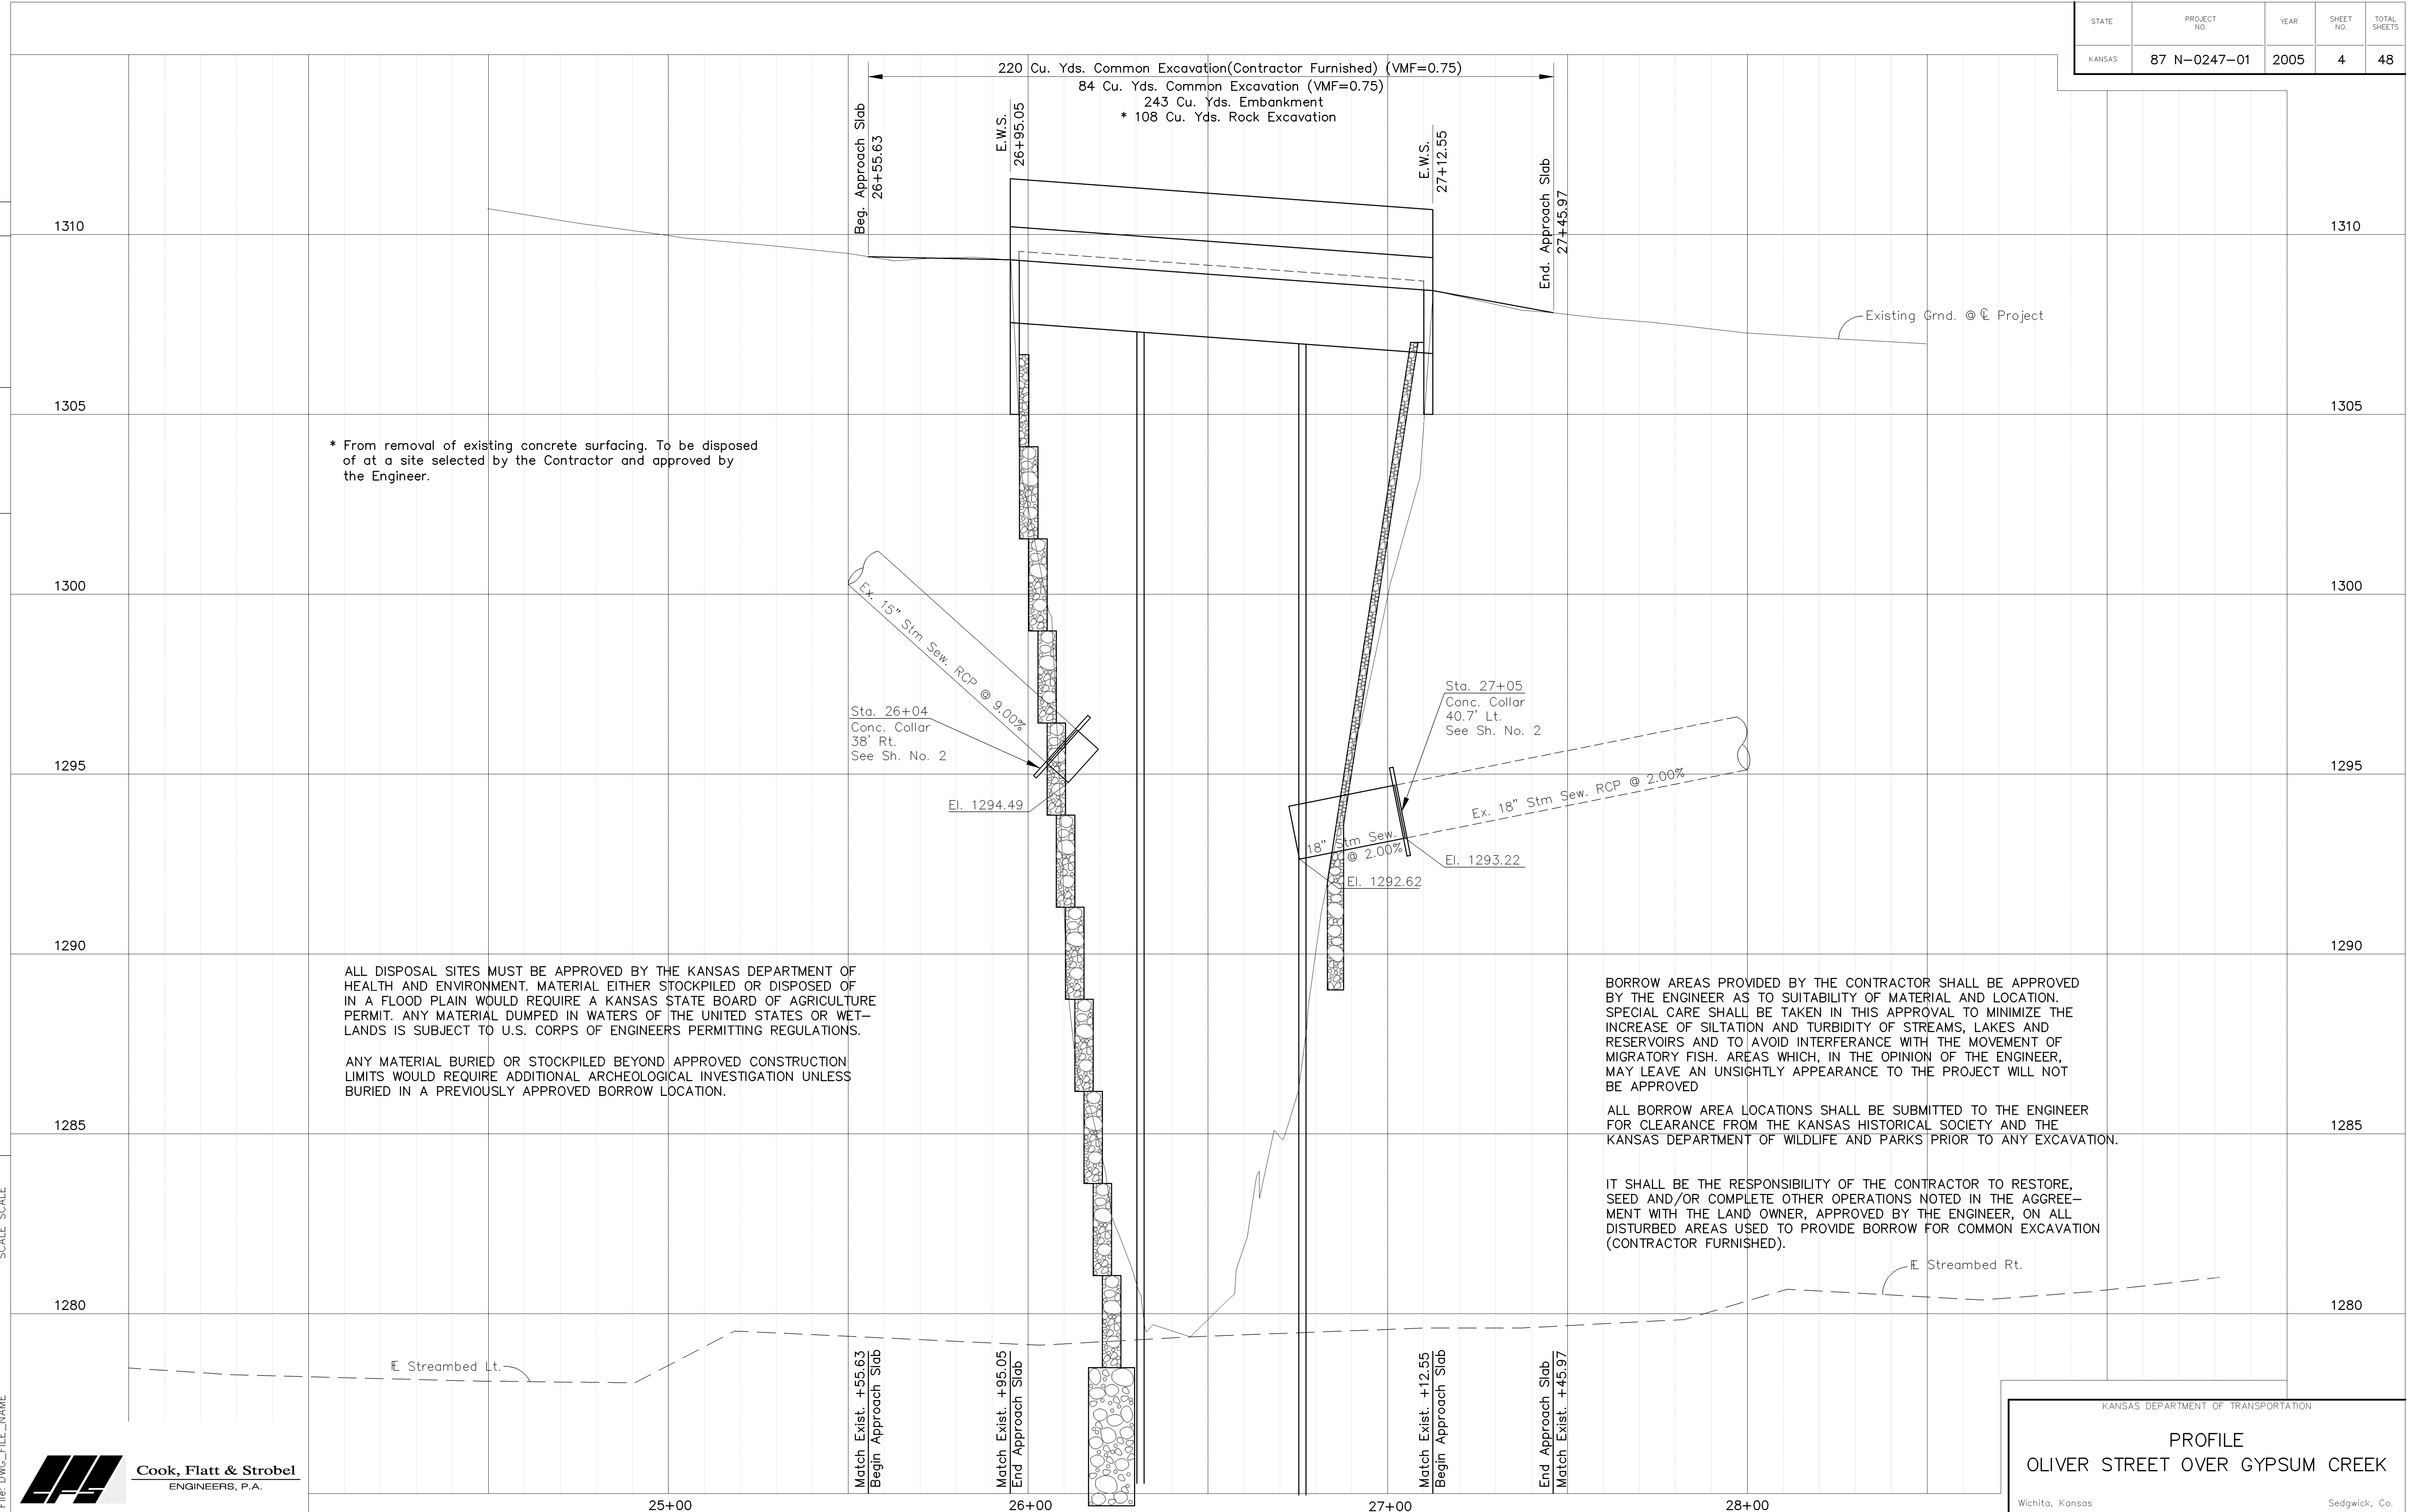

KANSAS DEPARTMENT OF TRANSPORTATION

**PROFILE**  
**OLIVER STREET OVER GYPSUM CREEK**

Wichita, Kansas  
 Sedgwick, Co.