

GREENWICH ROAD PLAN
 STA. 58+00 TO 64+50
 JAMES L. ARMOUR, P.E.—CITY ENGINEER
 CITY OF WICHITA PROJECT NO. 472-84004
Professional Engineering Consultants, P.A.
 303 S. TOPEKA • WICHITA, KANSAS 67202
 316-262-2691 • FAX 316-262-3003


Designed by	JPM, JGP	Job No.	04219
Drawn by	JGP, RJM	Date	AUGUST, 2004

Sht. 8 of 215

REMOVAL OF EXISTING STRUCTURES*

STATION	SIDE	ITEM
58+00	Lt	166 LF Barbed Wire Fence
58+14	Rt	Sign
59+51	Lt	18"x52" CMP
59+66	Lt	Gate
59+91	Lt	459 LF Barbed Wire Fence

Note: Elevations shown along Curb & Gutter are to High Edge and Top of Curb
 See Sh. No. 34, 35, 37 & 38 for Storm Sewer.

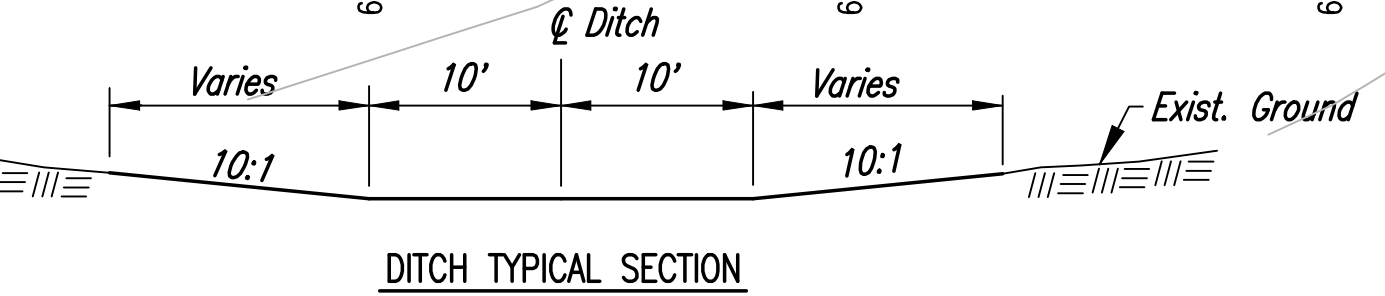

Sp. Dt. Curve Data
 P.I. Sta. 58+36.75 =
 Sta. 58+36.75 Ahd. =
 Sta. 58+47.51 Bk.
 $\Delta=60^\circ 00' 00''$
 $R=100'$
 $T=57.74'$
 $L=104.72'$

Utilities
 Power Westar Energy
 Telephone SBC

BM #203 T-Post 3' West of West End 3" Steel Brace Post on lone of Fence to West along North Side Old Rodeo Arena.
 60' Lt. Sta. 60+08 Elev.=1376.04

DSNR: 1/2004/04219/PLAND800.DGN 10-30-2004 7:56:57 LAST REV: 8-15-05 BY: jgp