


DSNR: OPER: JGP SCALE: 1:2004/04219/SWS/SWS LINE 2 CROSSING.DGN 8--22--2005 13:42:08 LAST REV: 9-27-2005 BY: RJM

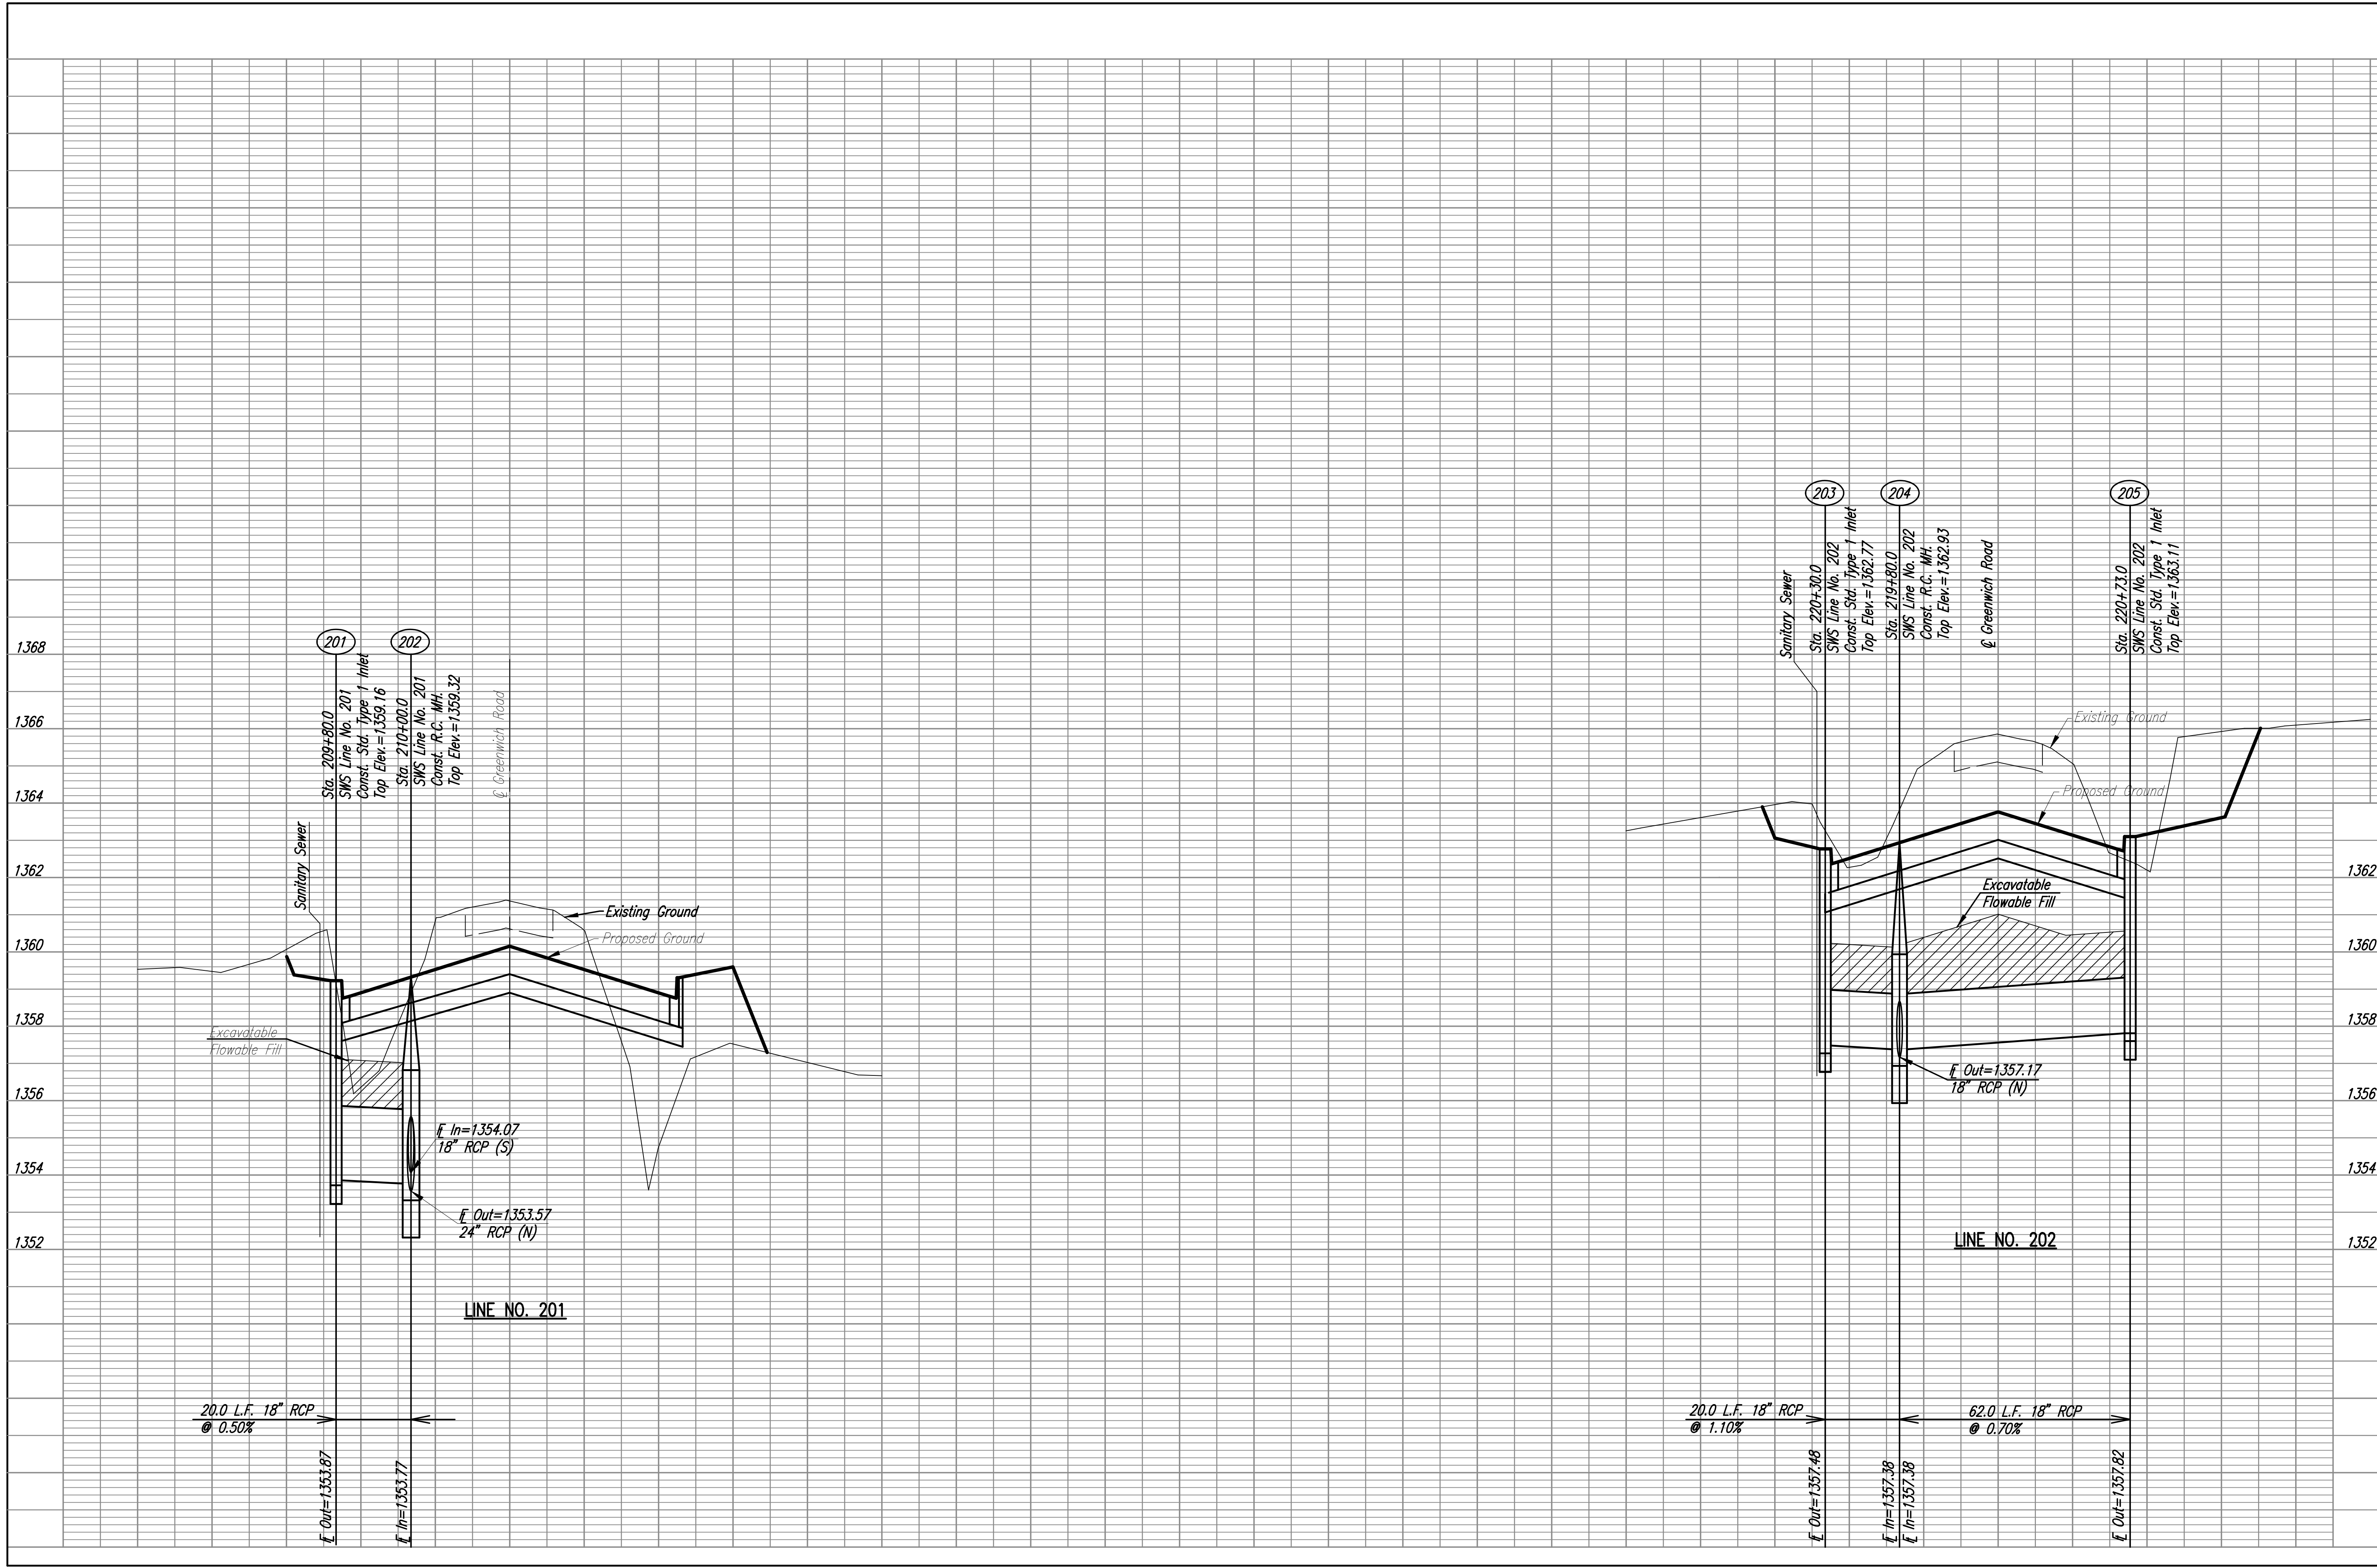

GREENWICH ROAD

1368  
1366  
1364  
1362  
1360  
1358  
1356  
1354  
1352

**STORM SEWER PLAN**  
LINE NO. 201 - LINE 202

Professional Engineering Consultants, P.A.  
JOS. TOPEKA W/CHINA, KANSAS 67202  
316.262.2991 • FAX 316.268.3000

Designed by: ADJ  
Drawn by: JGP

Job No. 04219  
Date: Sept. 2004

C.O.W. PROJ. NO. 472-84/004

Sheet 40 of 215