
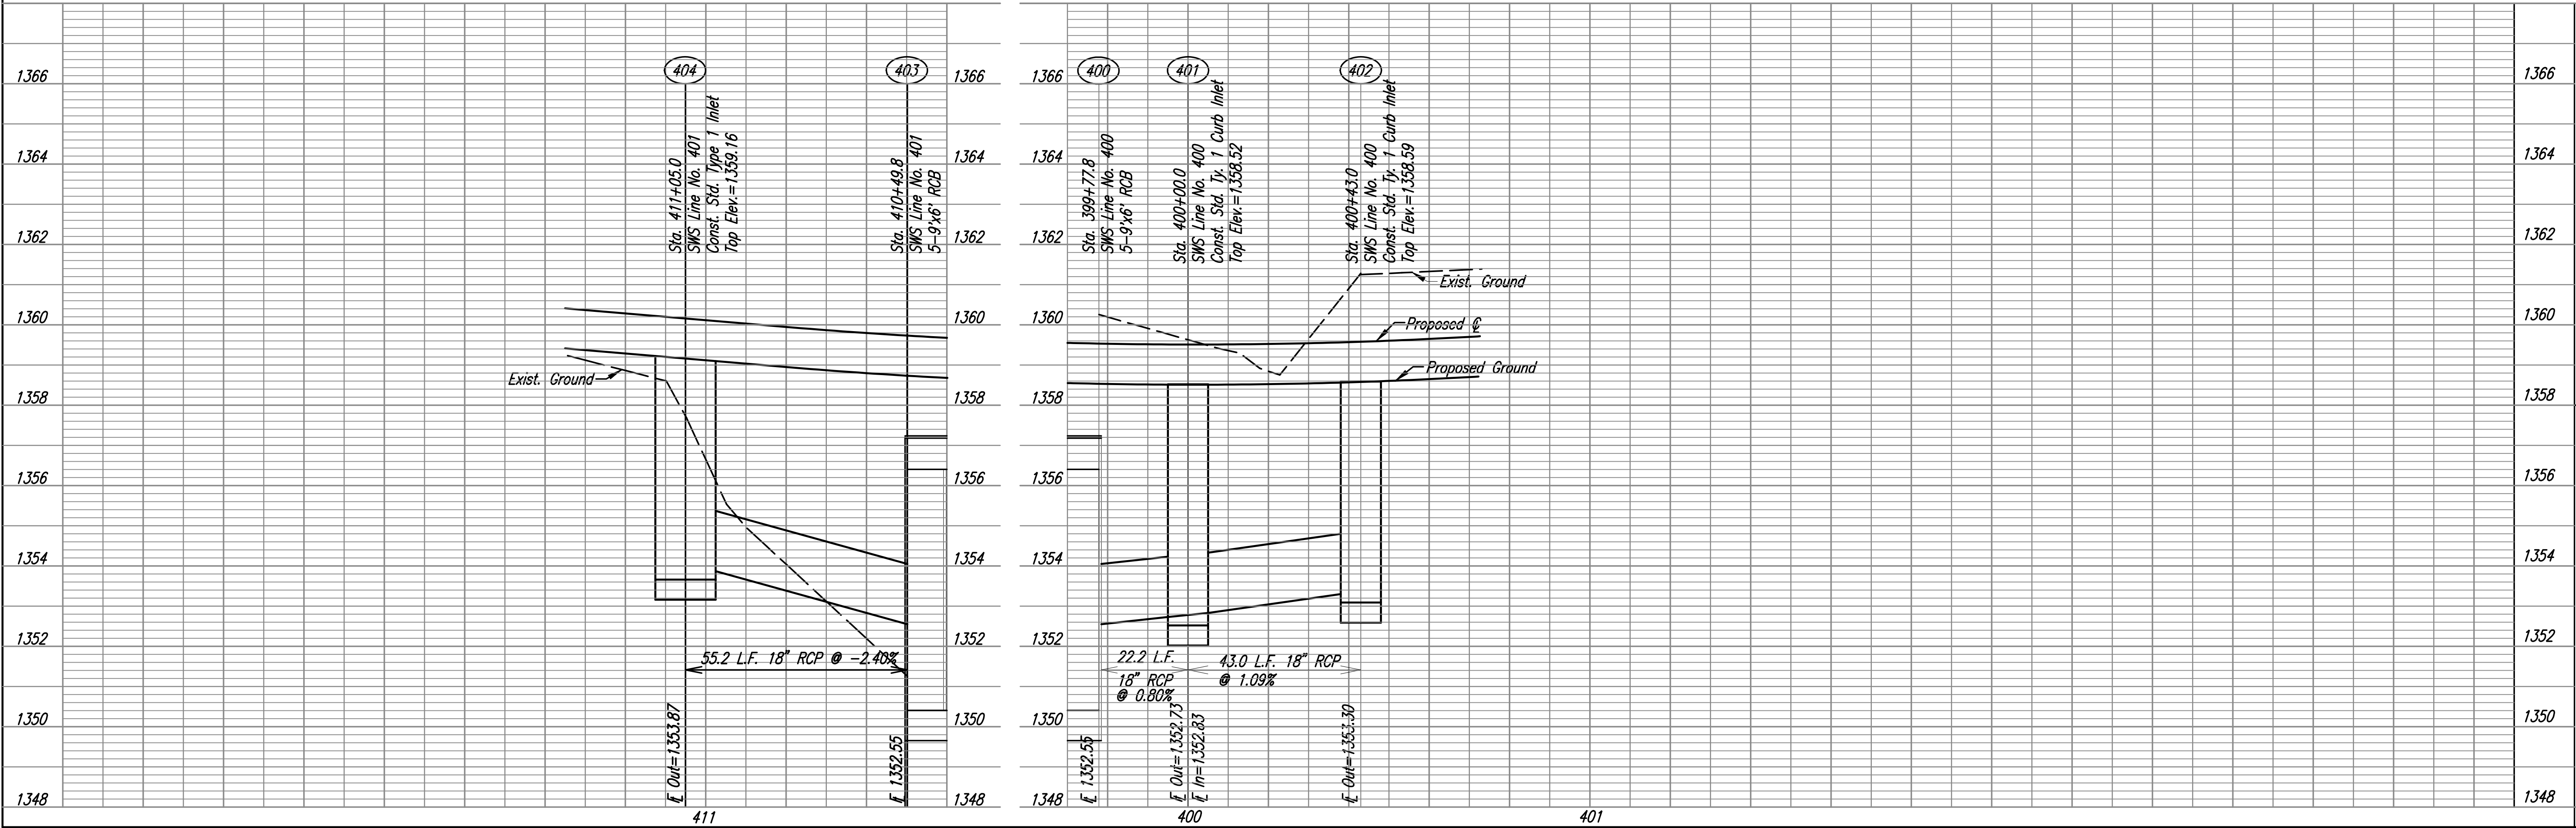


DSNR: JGP SCALE: JGP
 I:/2004/04219/SWS/SWS LINE 4.DGN 9-04-2004 9:23:44 LAST REV: 9-27-2005 BY: JGP

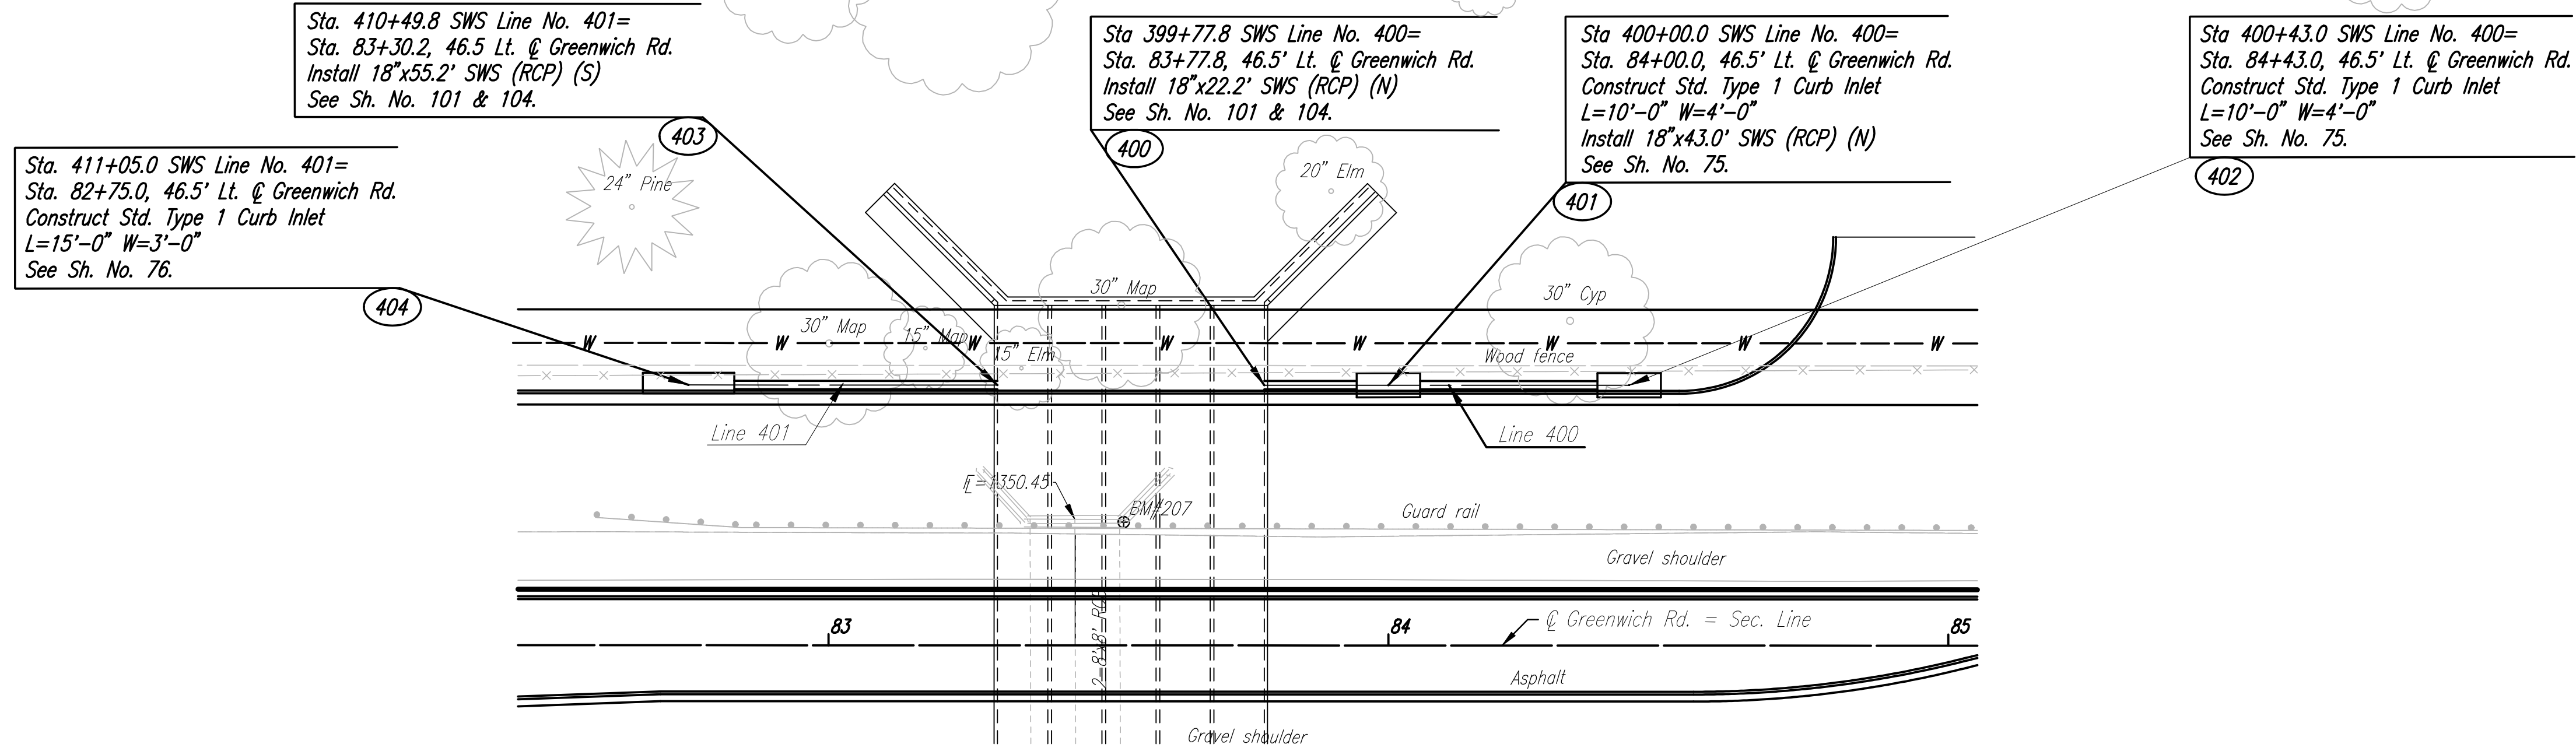

GREENWICH ROAD
STORM SEWER PLAN
 LINE NO. 400 & 401

Professional Engineering Consultants, P.A.
 300 S. TOPICKA WYCHITA, KANSAS 67202
 316.266.2691 • FAX 316.266.3600

Job No. 04219
 Date: Sept. 2004

Designed by: JGP
 Drawn by: JGP