



DSNR: OPER: JGP SCALE: 1"=10' I:/2004/04219/intersectiondetail07.dgn 10-27-2004 16:20:40 LAST REV: 9-27-05 BY: JGP

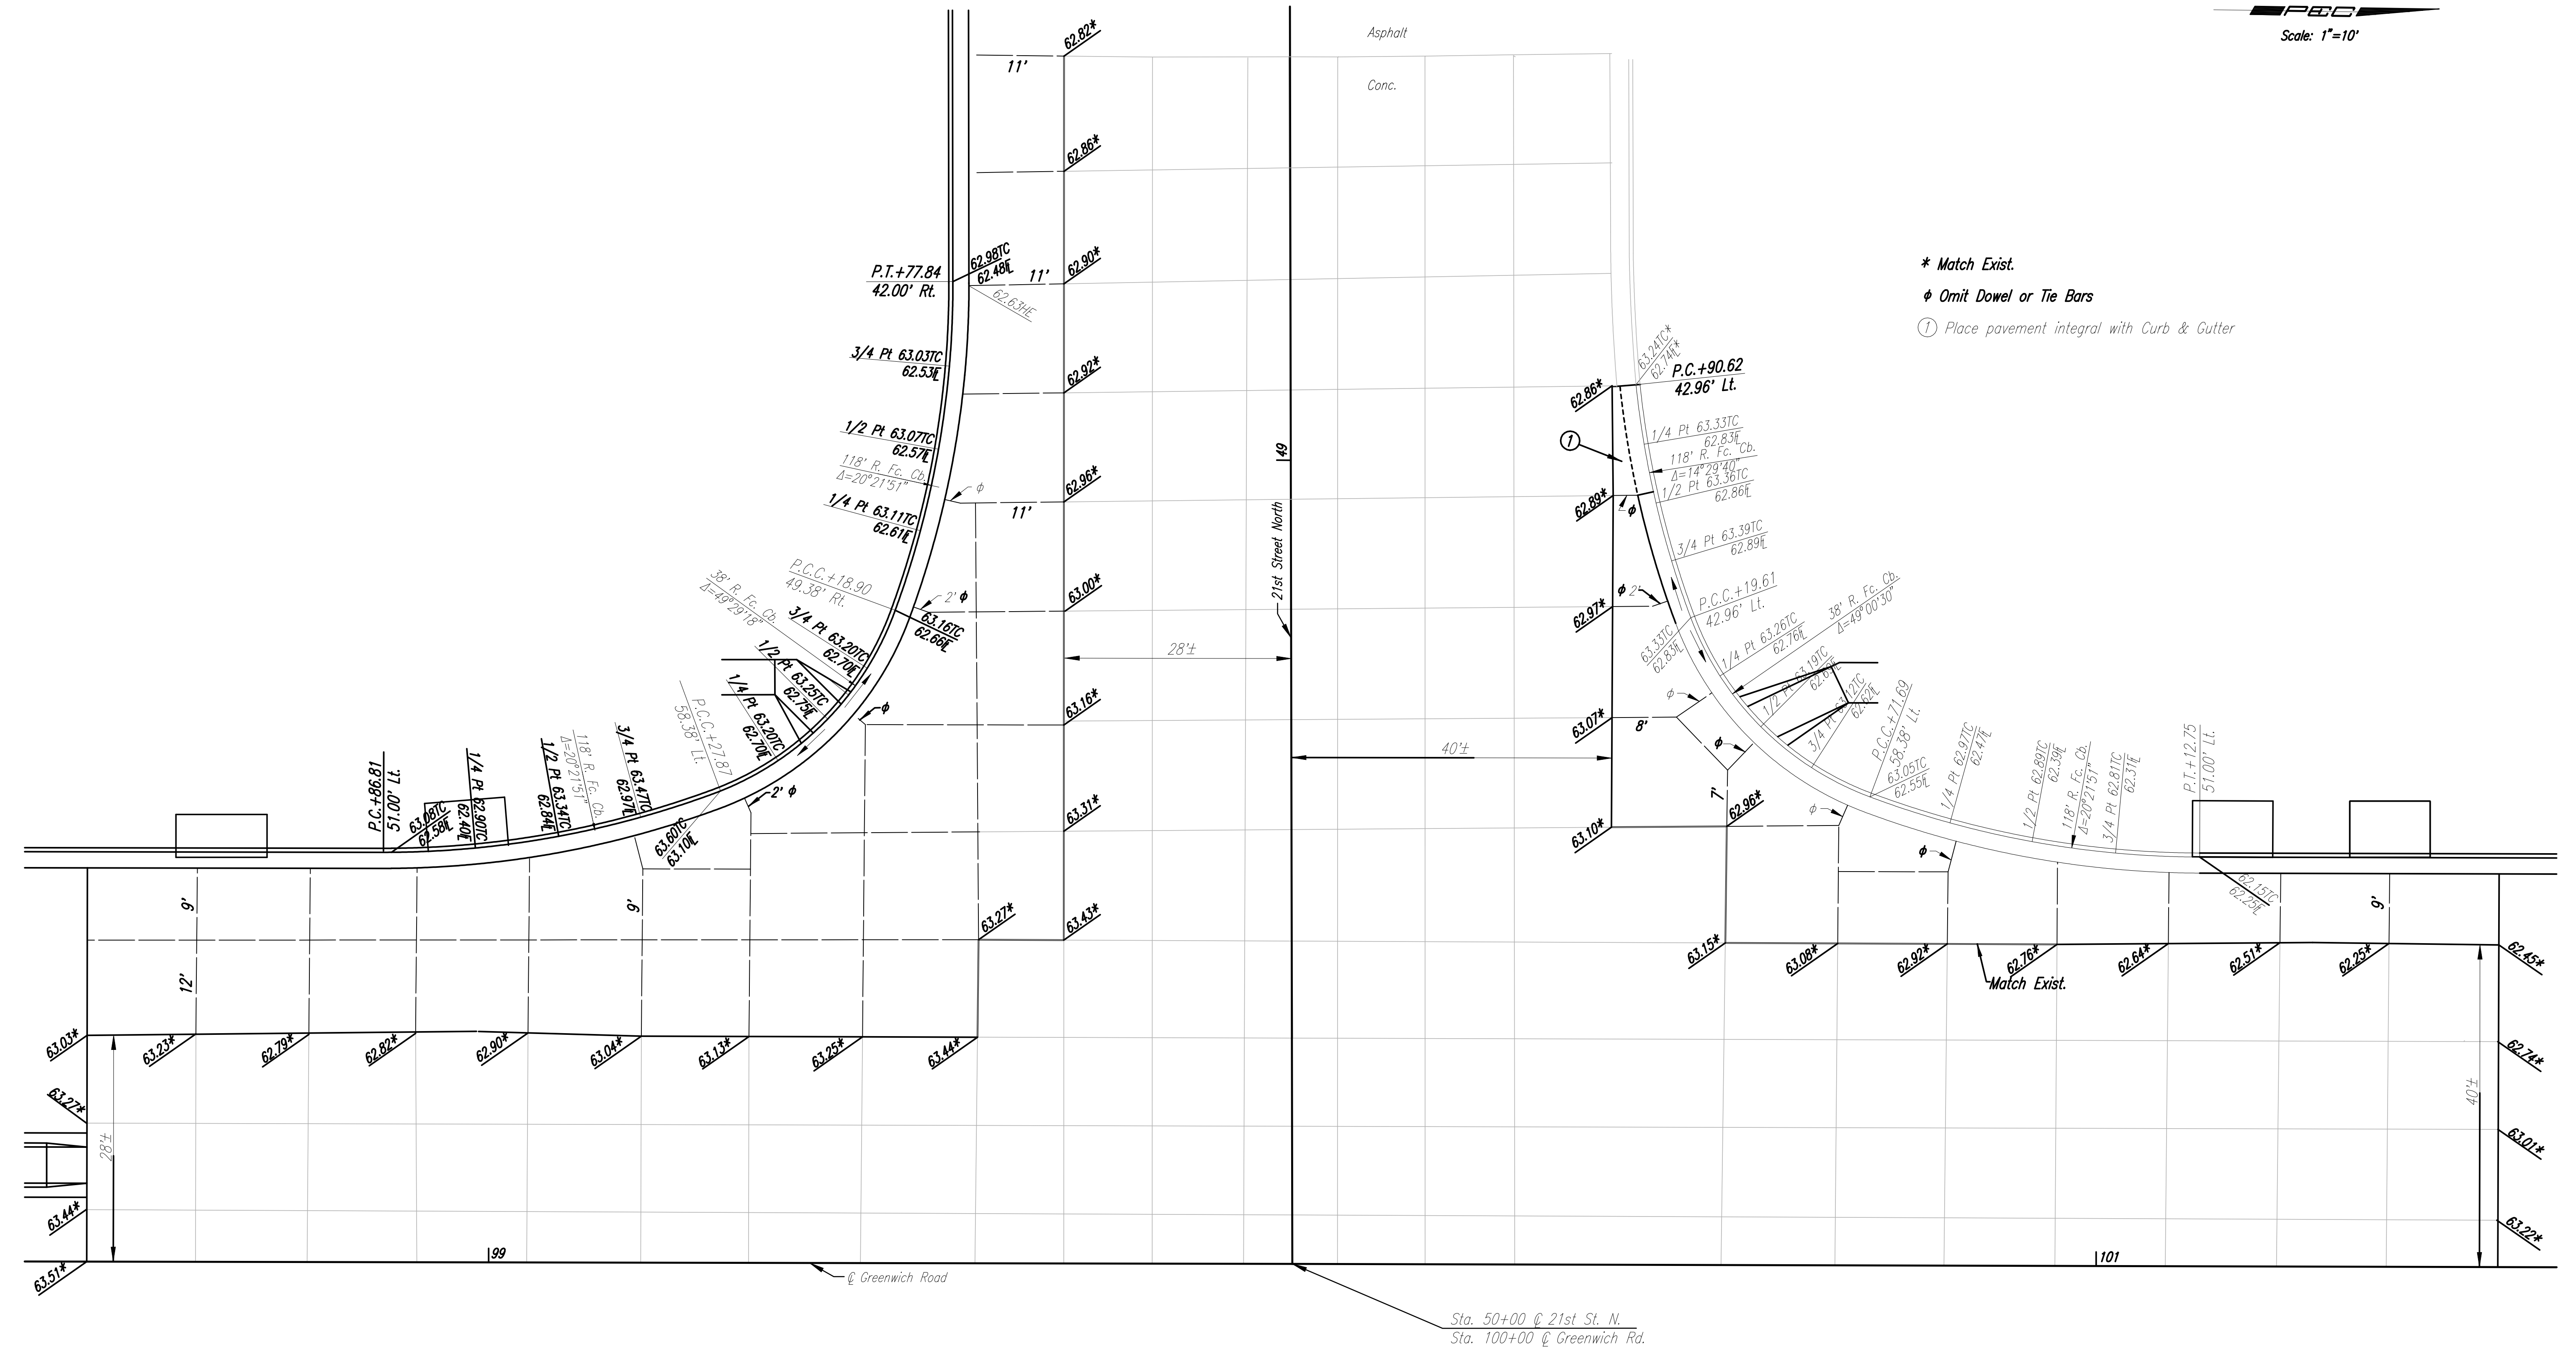

- * Match Exist.
- φ Omit Dowel or Tie Bars
- ① Place pavement integral with Curb & Gutter

Sta. 50+00 @ 21st St. N.
Sta. 100+00 @ Greenwich Rd.

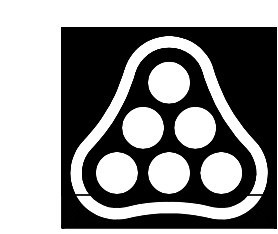

No.	Revision	By	Date
GREENWICH ROAD INTERSECTION DETAILS			
JAMES L. ARMOUR, P.E.-CITY ENGINEER CITY OF WICHITA PROJECT NO. 472-84004			
Professional Engineering Consultants, P.A. 303 S. TOPEKA • WICHITA, KANSAS 67202 316-262-2691 • FAX 316-262-3003			
Designed by	JPM, JGP	Job No.	04219
Drawn by	JGP, RJM	Date	DECEMBER, 2004