



C-494-UP  
 Owner:  
 Ross G. & Grant J. Tidemann  
 Valley Center, KS

Owner:  
 Jay Shock Properties

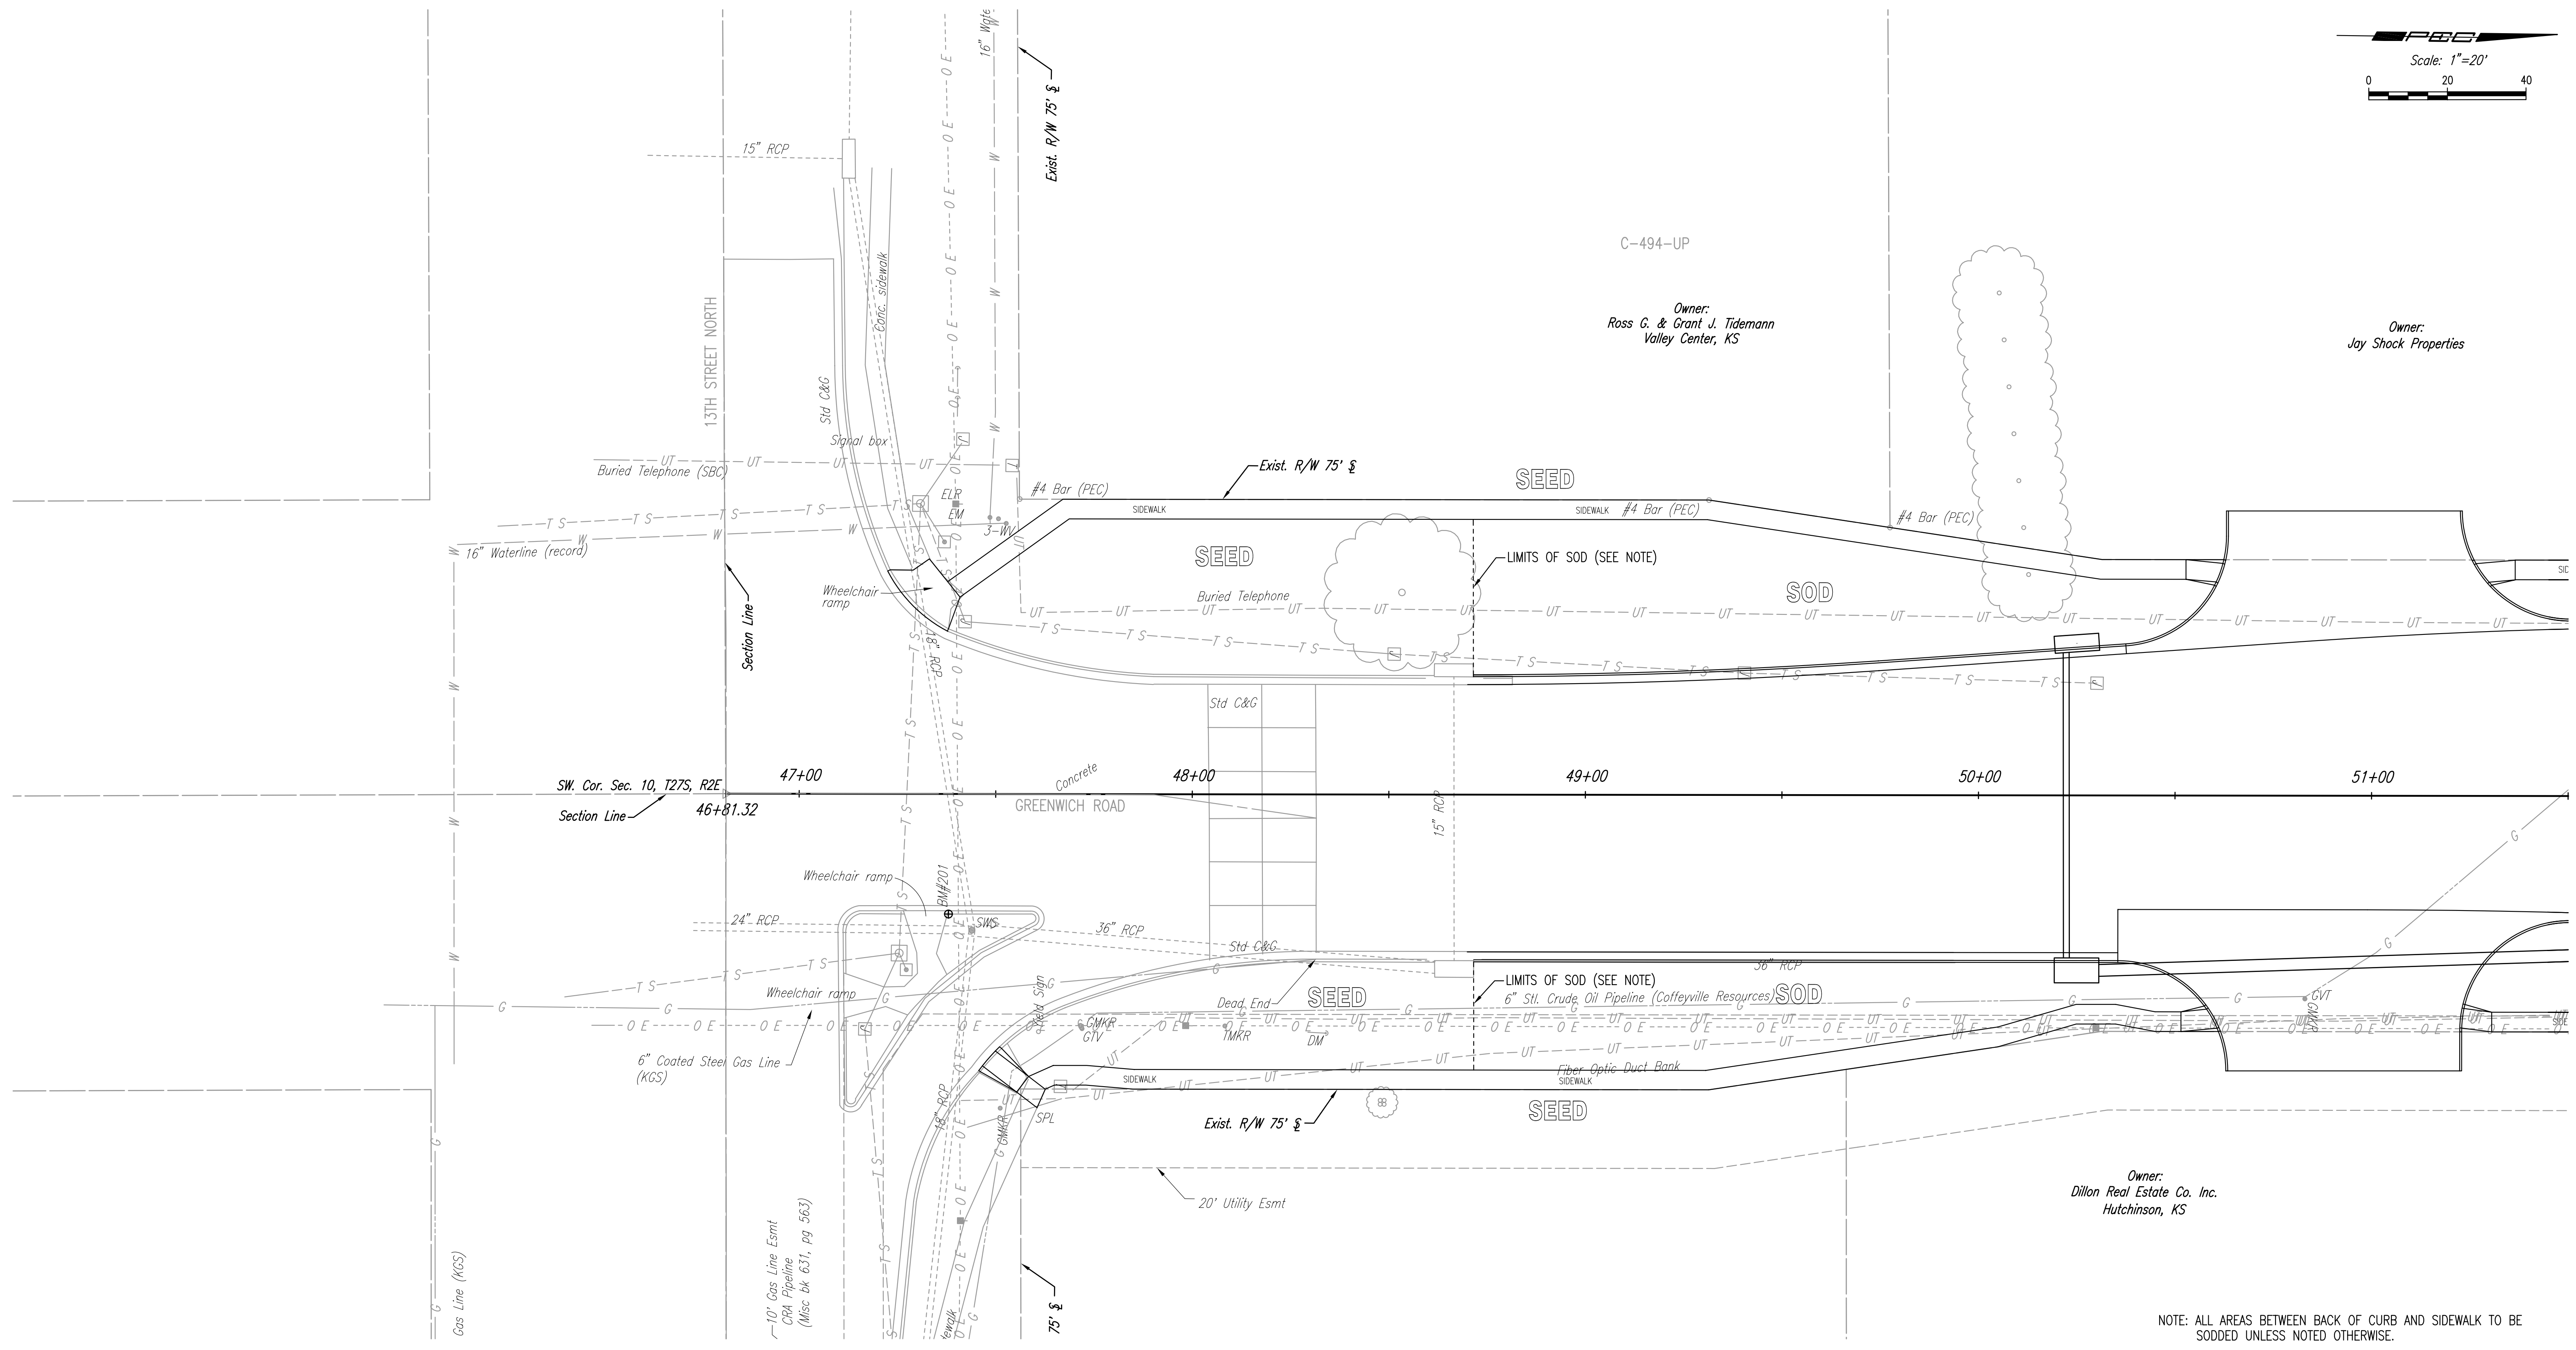

NOTE: ALL AREAS BETWEEN BACK OF CURB AND SIDEWALK TO BE SODDED UNLESS NOTED OTHERWISE.

DSNR: RMH OPER: JLS SCALE: 1"=20.00  
 Q: 2004\04219\Landscape Plan\120-LANDSCAPE 04800 09-30-2005 09:36:52 am

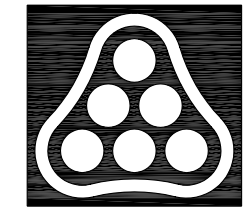

No.	Revision	By	Date
	GREENWICH ROAD		
<b>LANDSCAPE PLAN</b>			
STA. 48+00 TO 51+50			
JAMES L. ARMOUR, P.E. - CITY ENGINEER CITY OF WICHITA PROJECT NO. 472-84004			
<b>Professional Engineering Consultants, P.A.</b>			
303 S. TOPEKA • WICHITA, KANSAS 67202 316-262-2691 • FAX 316-262-3003			
Designed by	RMH, IDK	Job No.	04219
Drawn by	IDK	Date	AUGUST 2005
			Sht. 120 of 215