


| PROJECT NO. | YEAR | SHEET NO. | TOTAL SHEETS |
|-------------|------|-----------|--------------|
| 472-84004 | 2005 | 177 | 215 |

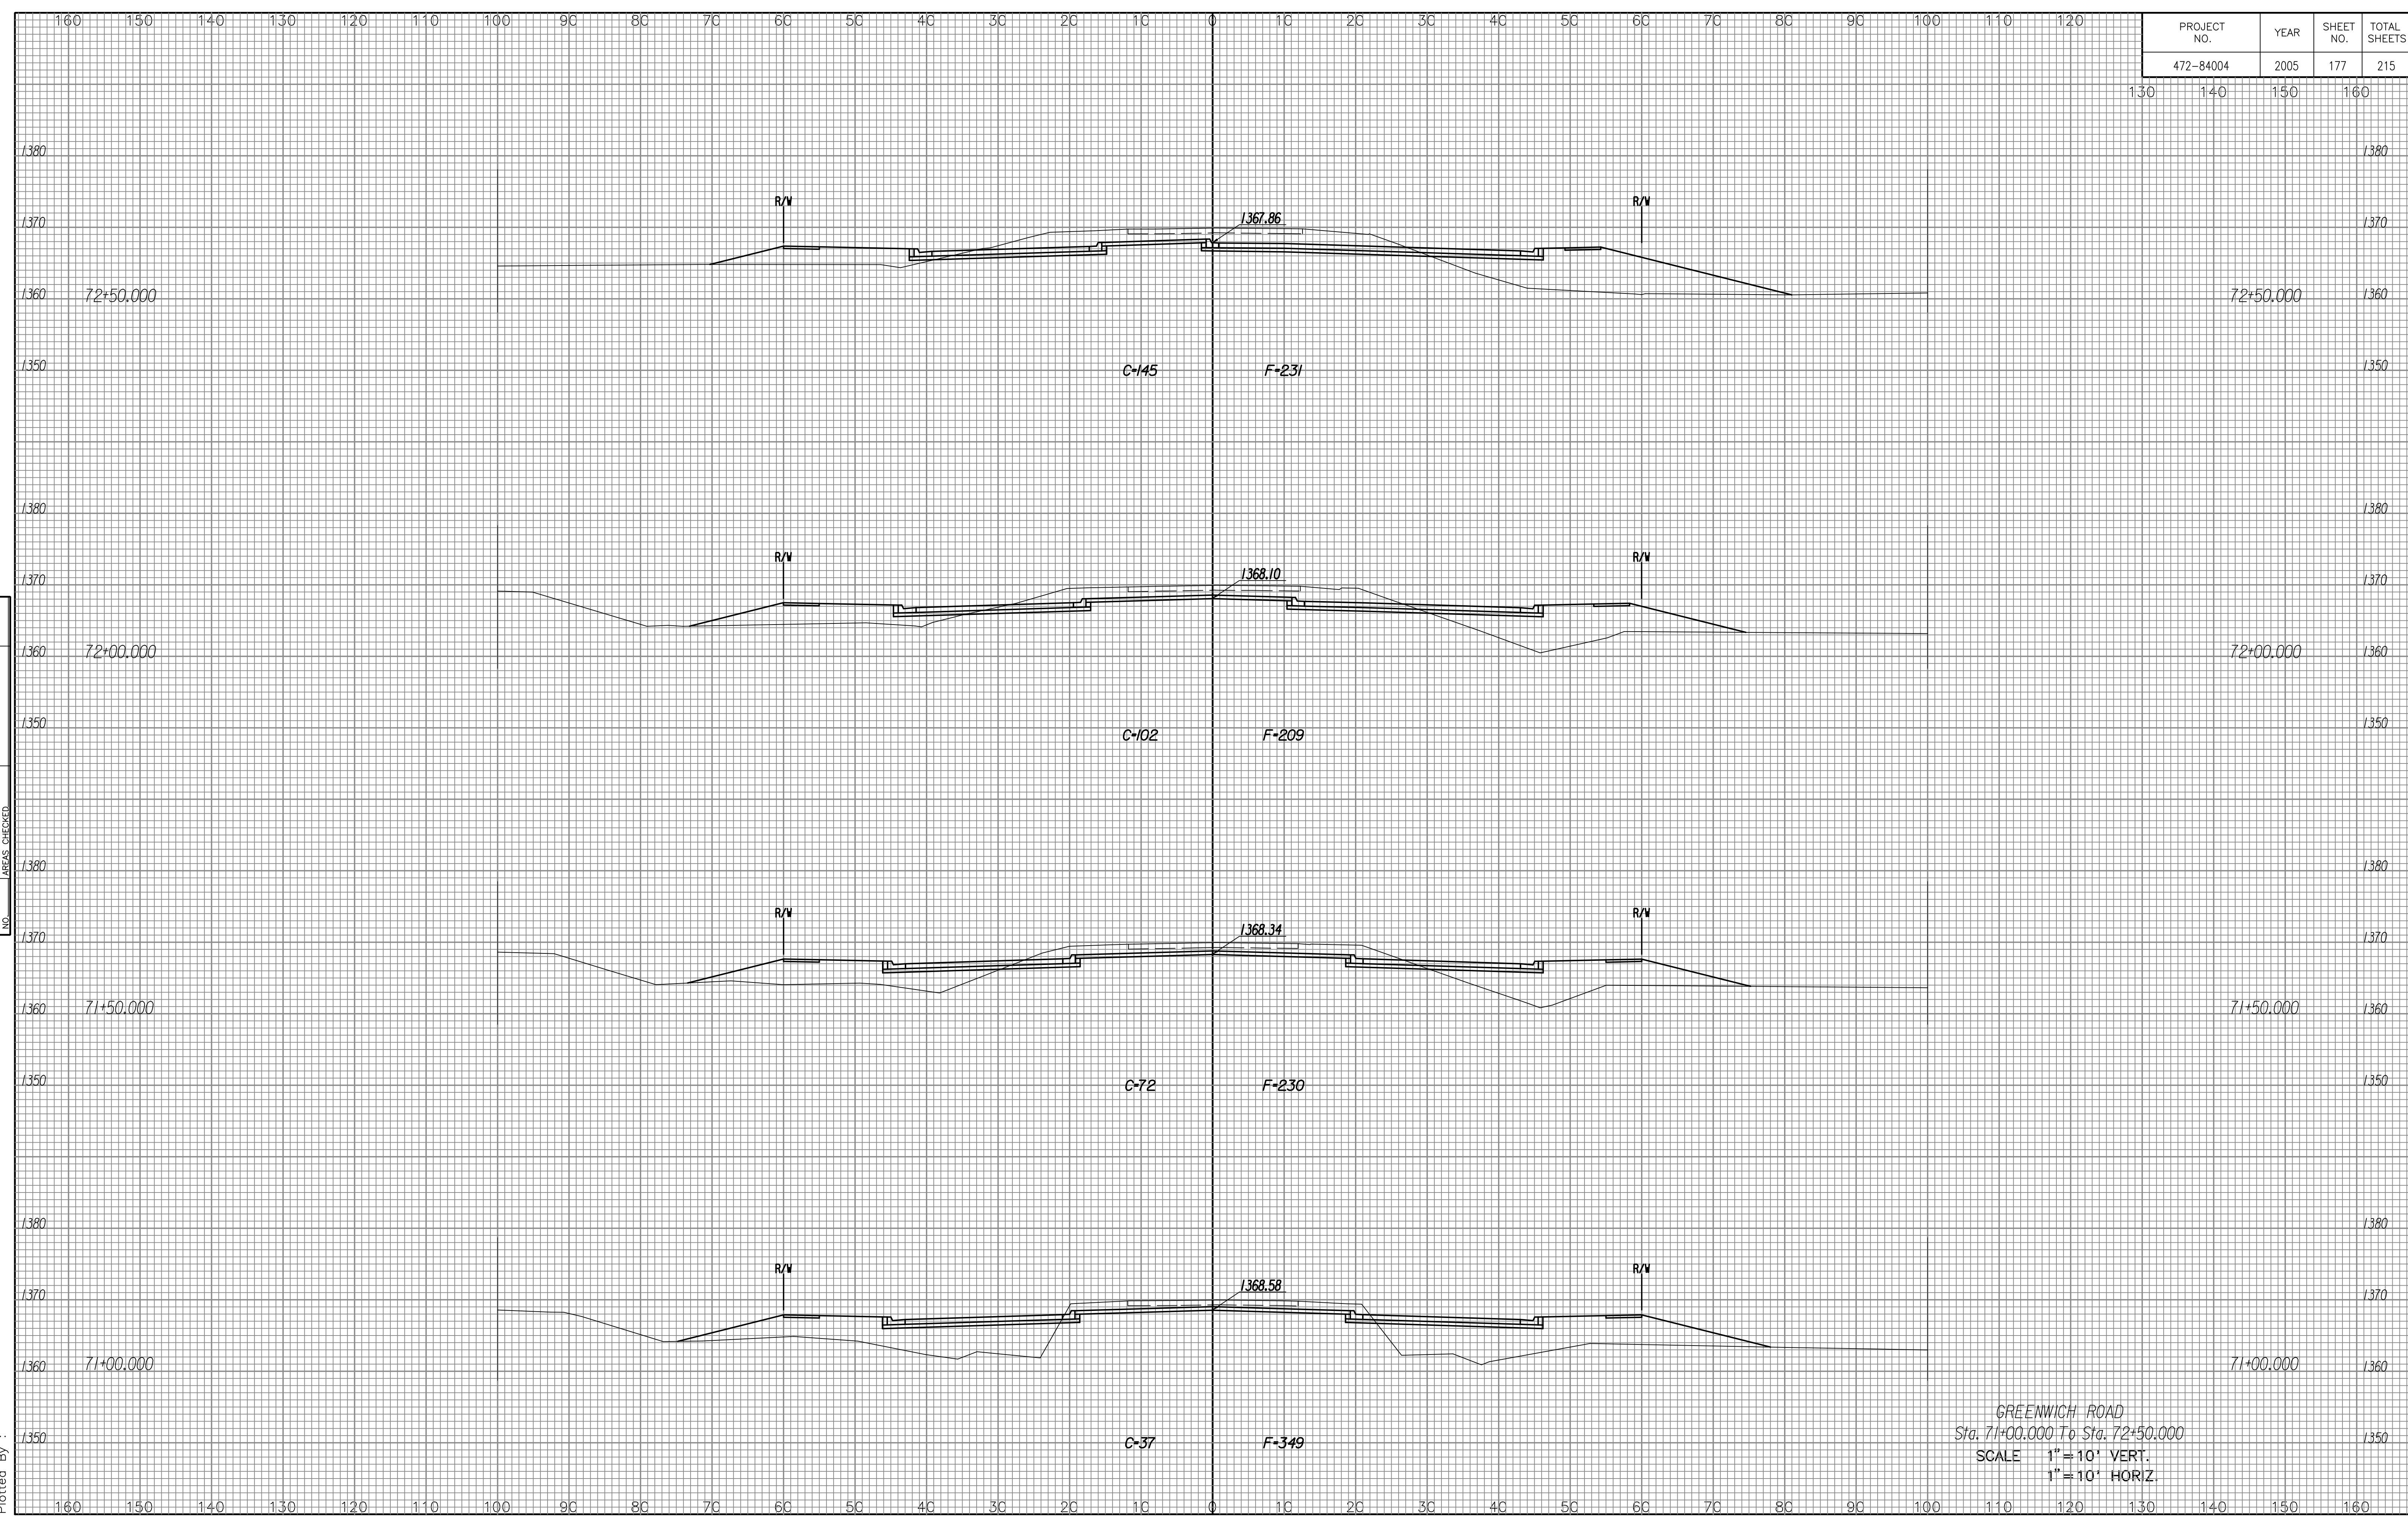

| NOTE BOOK NO. | TEMPLATE AREAS CHECKED |
|---------------|------------------------|
| | |
| | |
| | |

Drawn By :
Plotted By :

GREENWICH ROAD
Sta. 71+00.000 To Sta. 72+50.000
SCALE 1" = 10' VERT.
1" = 10' HORIZ.