
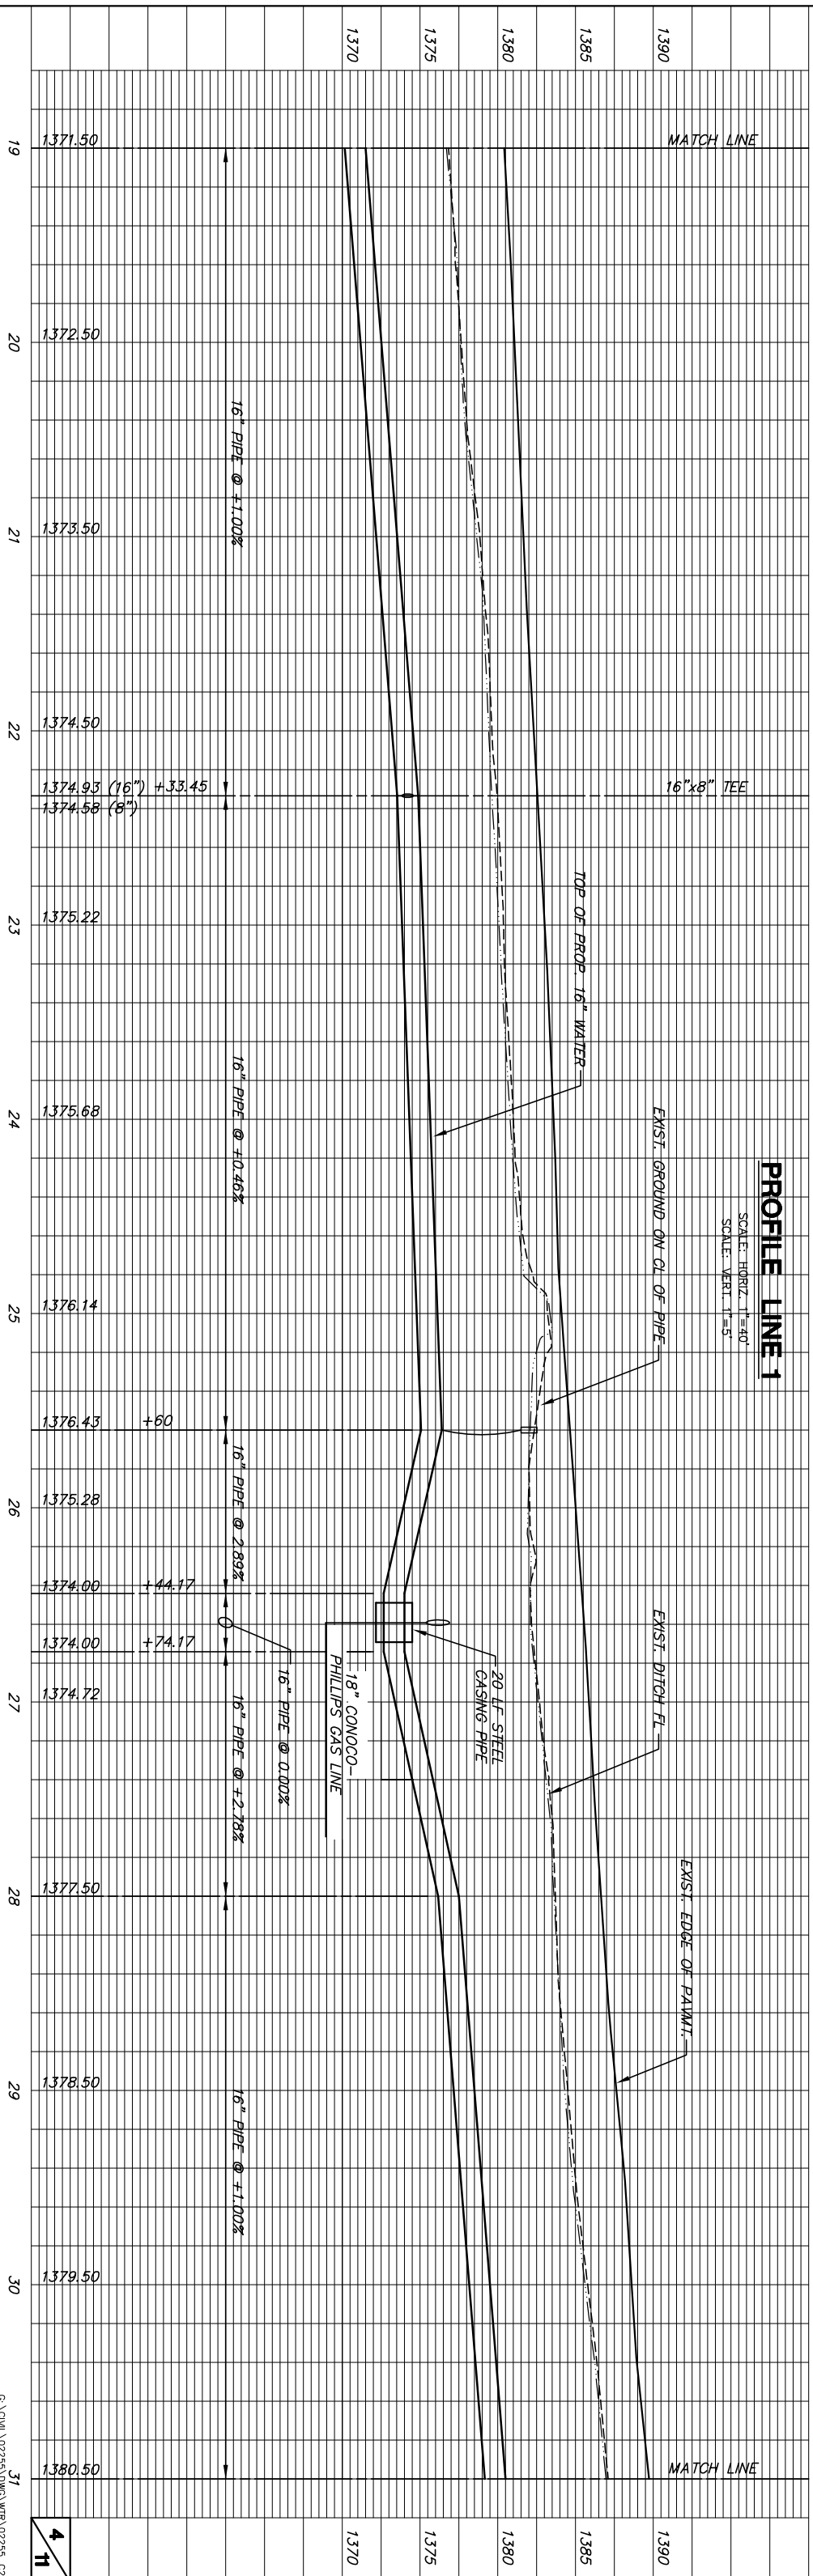


**PLAN LINE 1**

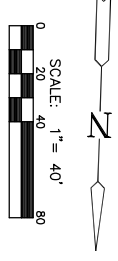

**PROFILE LINE 1**