


F.H.W.A. REGION NO.	STATE	PROJECT NO.	YEAR	SHEET NO.	TOTAL SHEETS
7	KANSAS	54-87 K-8258-06	2004	14	71

LEGEND Longitudinal Key Joint


- K.J. (No Tie Bar)
- Longitudinal Joint (With Tie Bar)
- Contraction Joint
- Contraction Joints at 5 m Spacing Typical

NOTE:
CONTRACTION JOINT SPACING IN FRONTAGE
ROADS AND RAMPS IS MEASURED AT
BASELINE. CONTRACTION JOINTS ARE
RADIAL TO CURVE UNLESS OTHERWISE
NOTED.

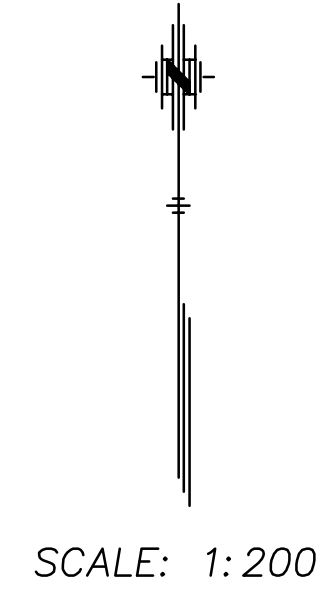

DATE	BY

REFERENCE NOTED	REFERENCE CHECKED

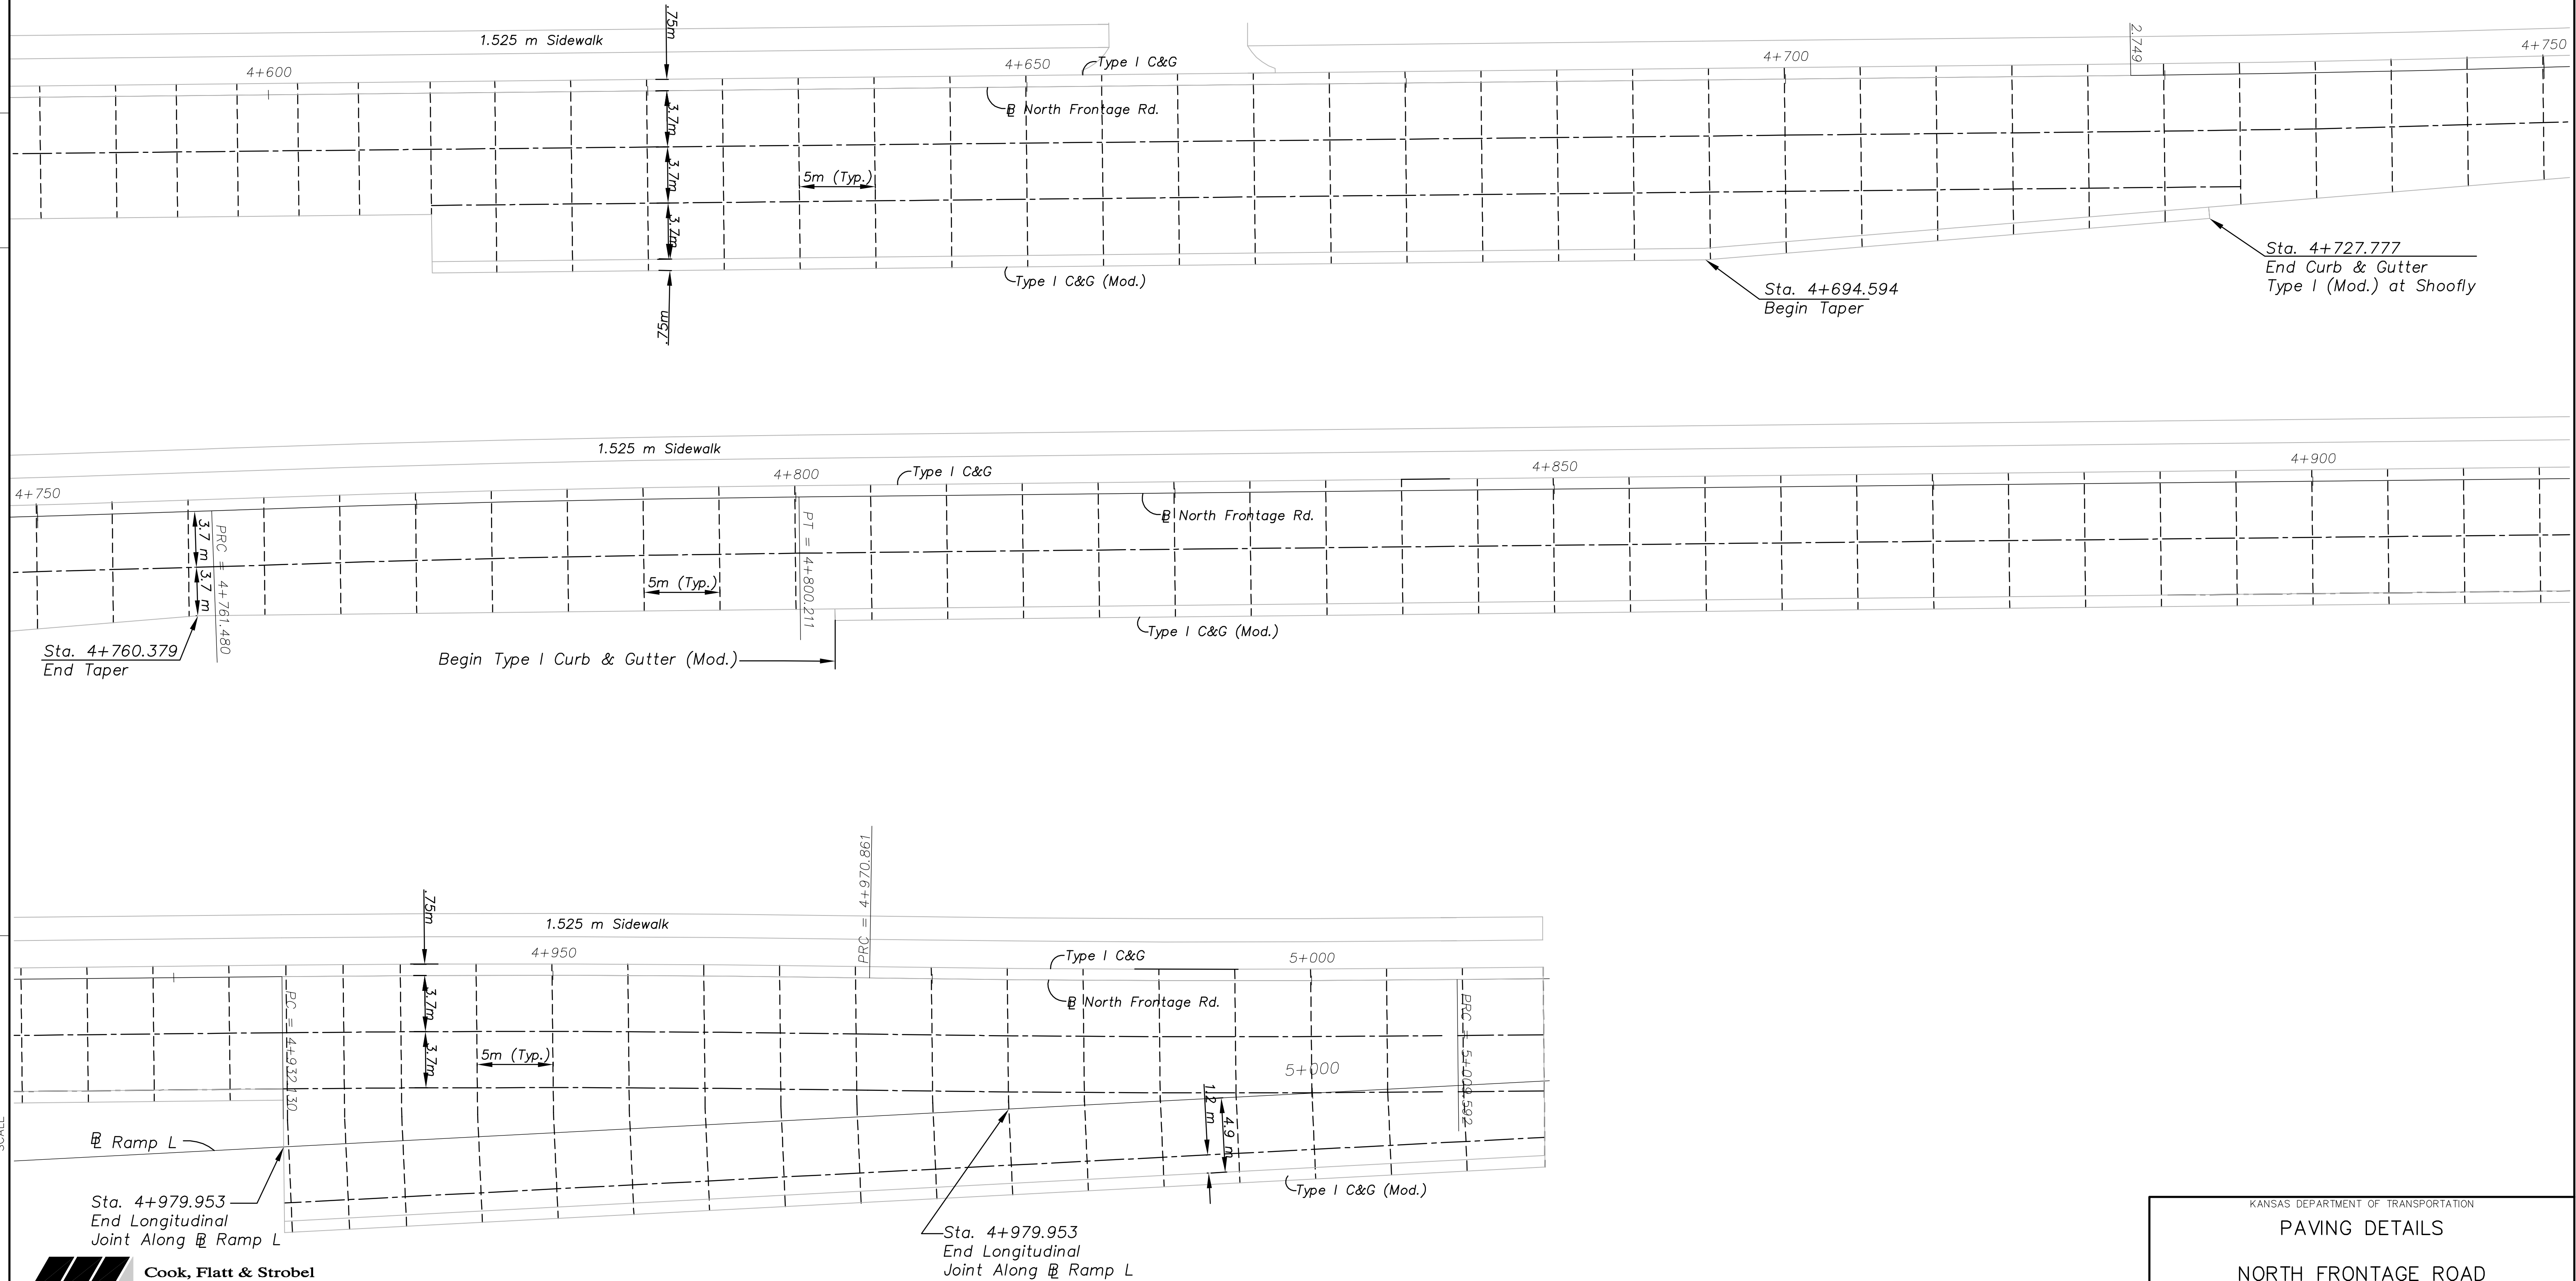

Drawn by:
 File:
 Plotted:
 SCALE:



KANSAS DEPARTMENT OF TRANSPORTATION
PAVING DETAILS
 NORTH FRONTAGE ROAD
 STA. 4+575 TO STA. 5+015
 Wichita, Kansas Sedgwick Co.