


STATE	PROJECT NO.	YEAR	SHEET NO.	TOTAL SHEETS
KANSAS	54-87 K-8258-06	2004	24	71


BY	DATE

REFERENCE NOTED	REFERENCE CHECKED

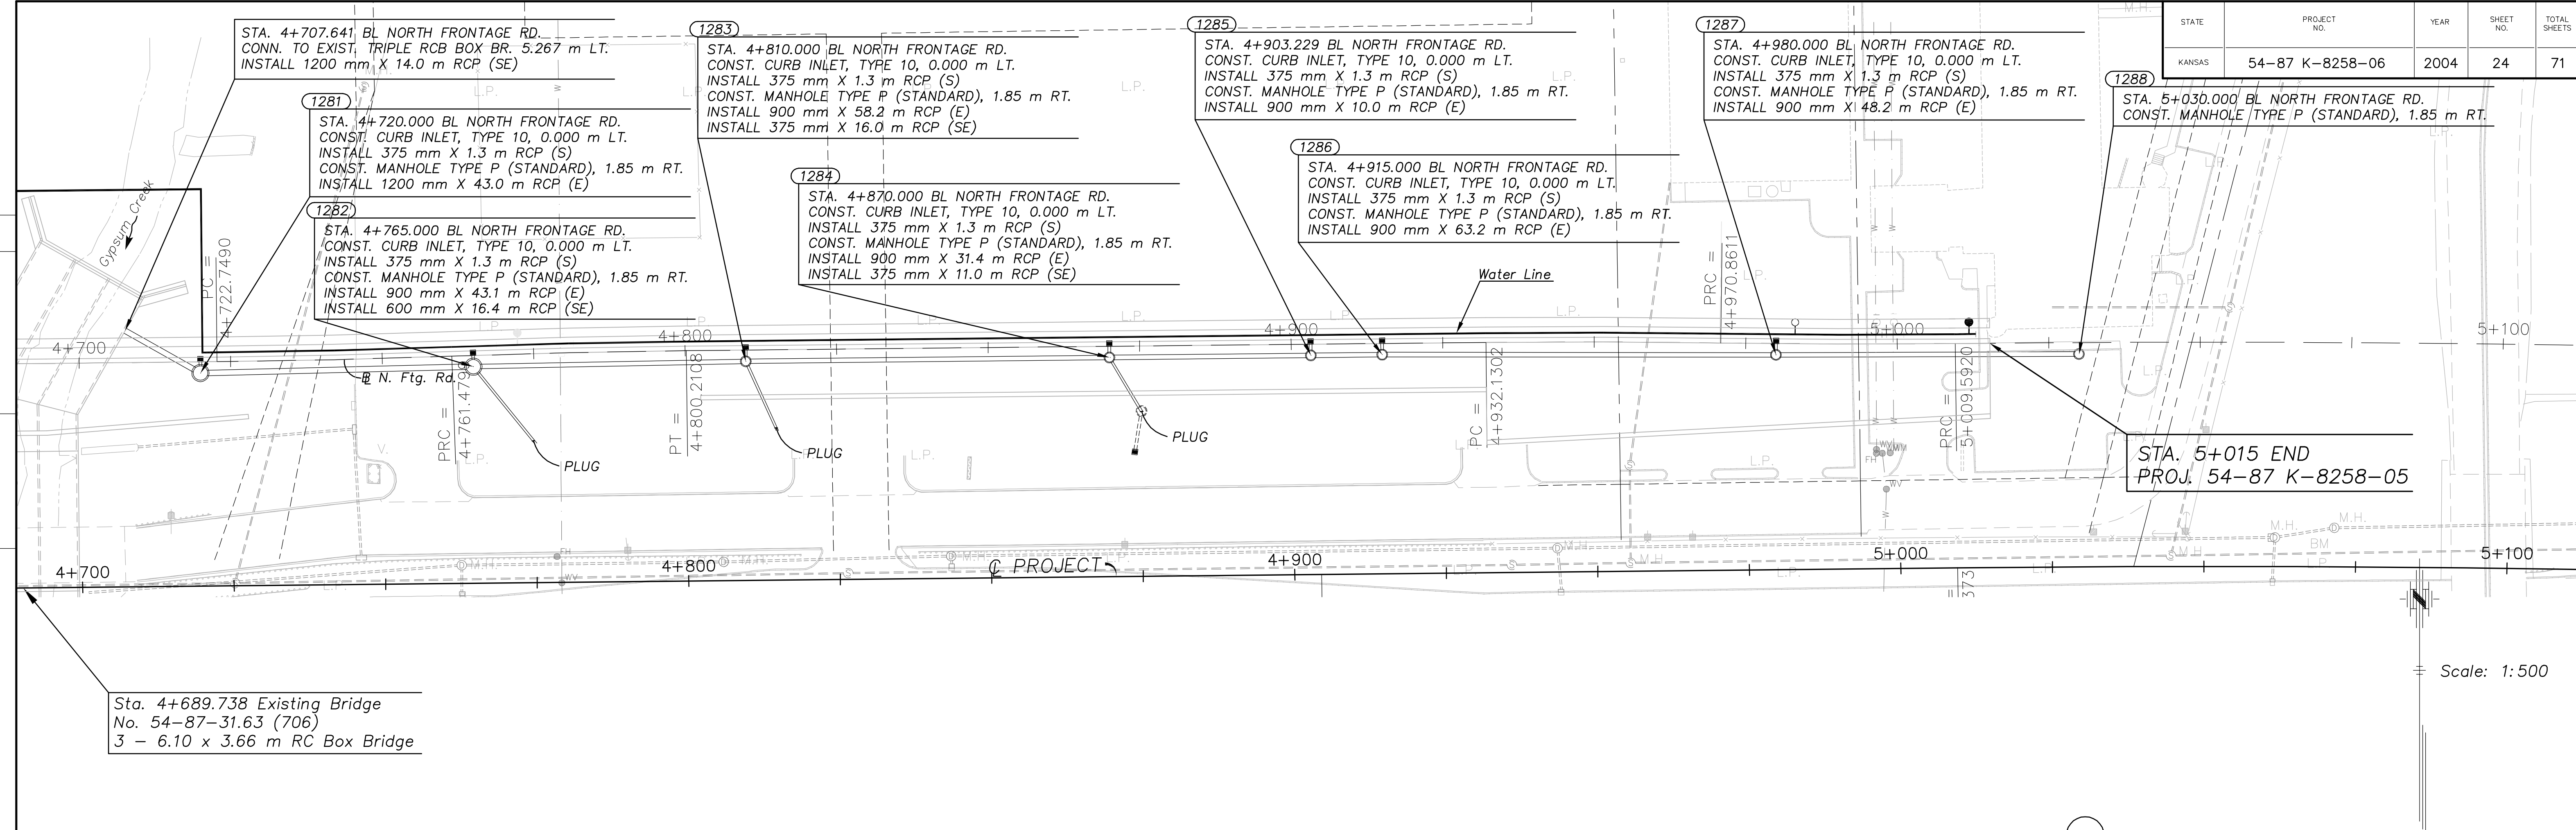

Sta. 4+689.738 Existing Bridge  
 No. 54-87-31.63 (706)  
 3 - 6.10 x 3.66 m RC Box Bridge

Scale: 1:500

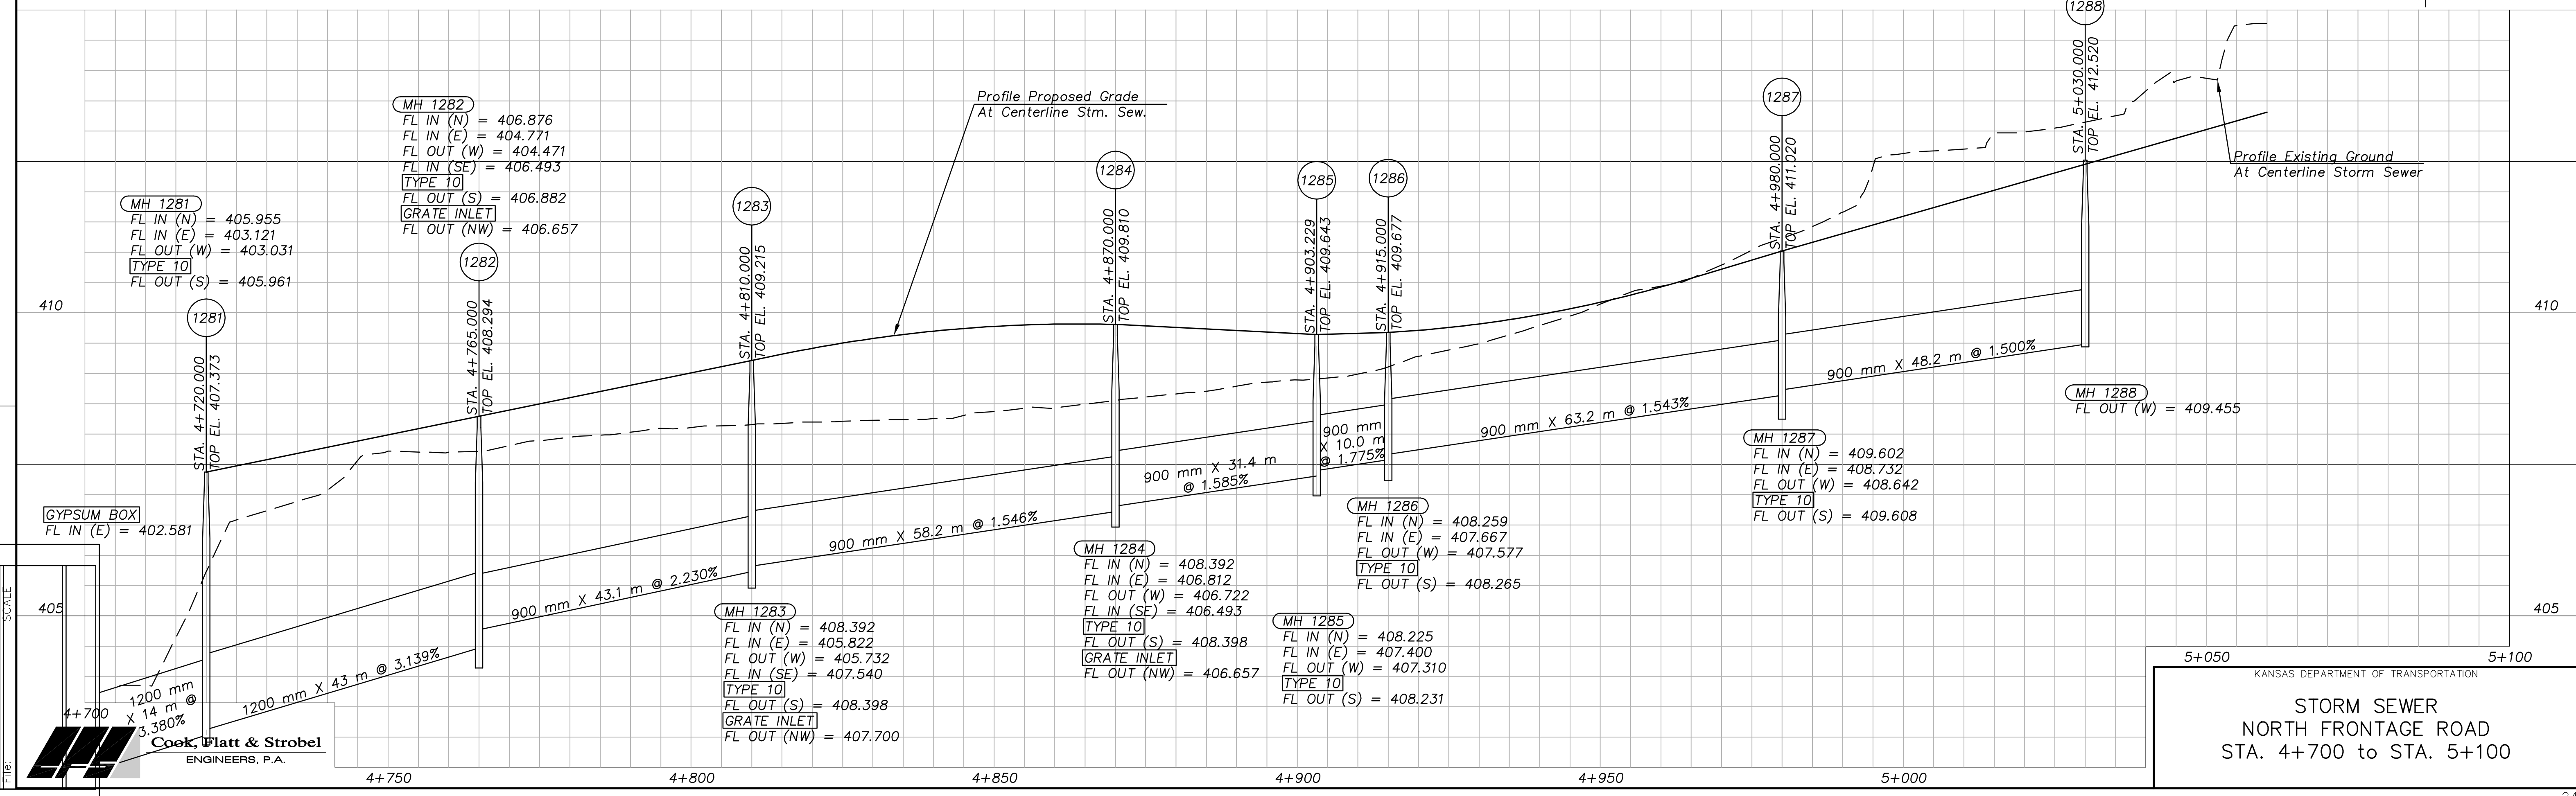

5+050 5+100  
 KANSAS DEPARTMENT OF TRANSPORTATION  
**STORM SEWER**  
**NORTH FRONTAGE ROAD**  
**STA. 4+700 to STA. 5+100**

Drawn by: **Cook, Platt & Strobel**  
 ENGINEERS, P.A.