
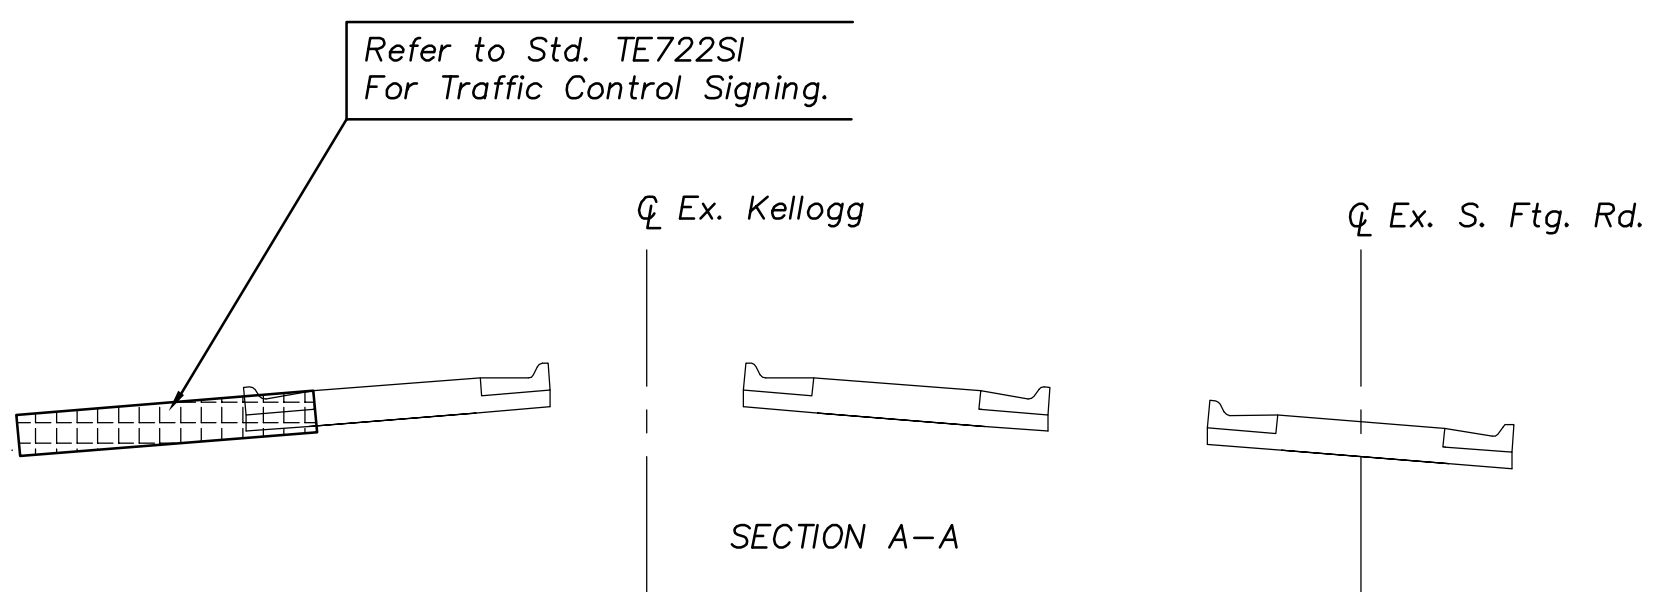
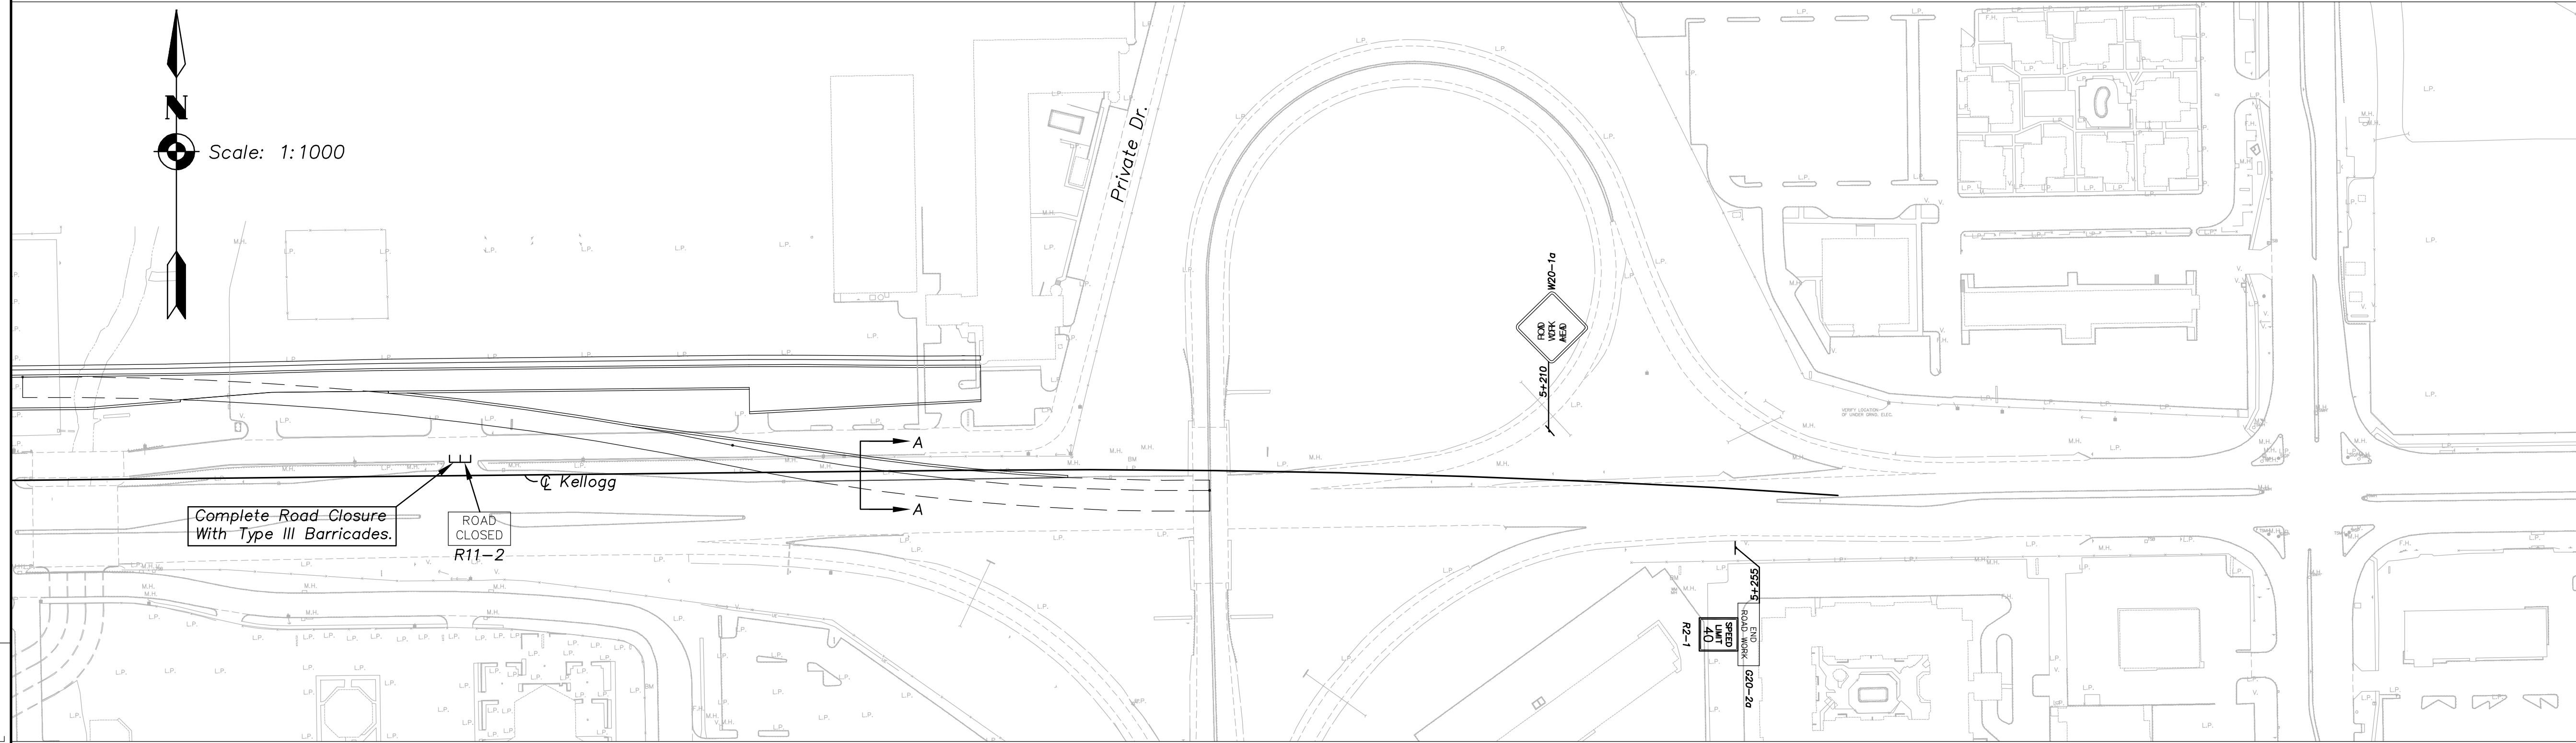


STATE	PROJECT NO.	YEAR	SHEET NO.	TOTAL SHEETS
KANSAS	54-87 K-8258-06	2004	44	71

BY	DATE

REFERENCE NOTED	REFERENCE CHECKED

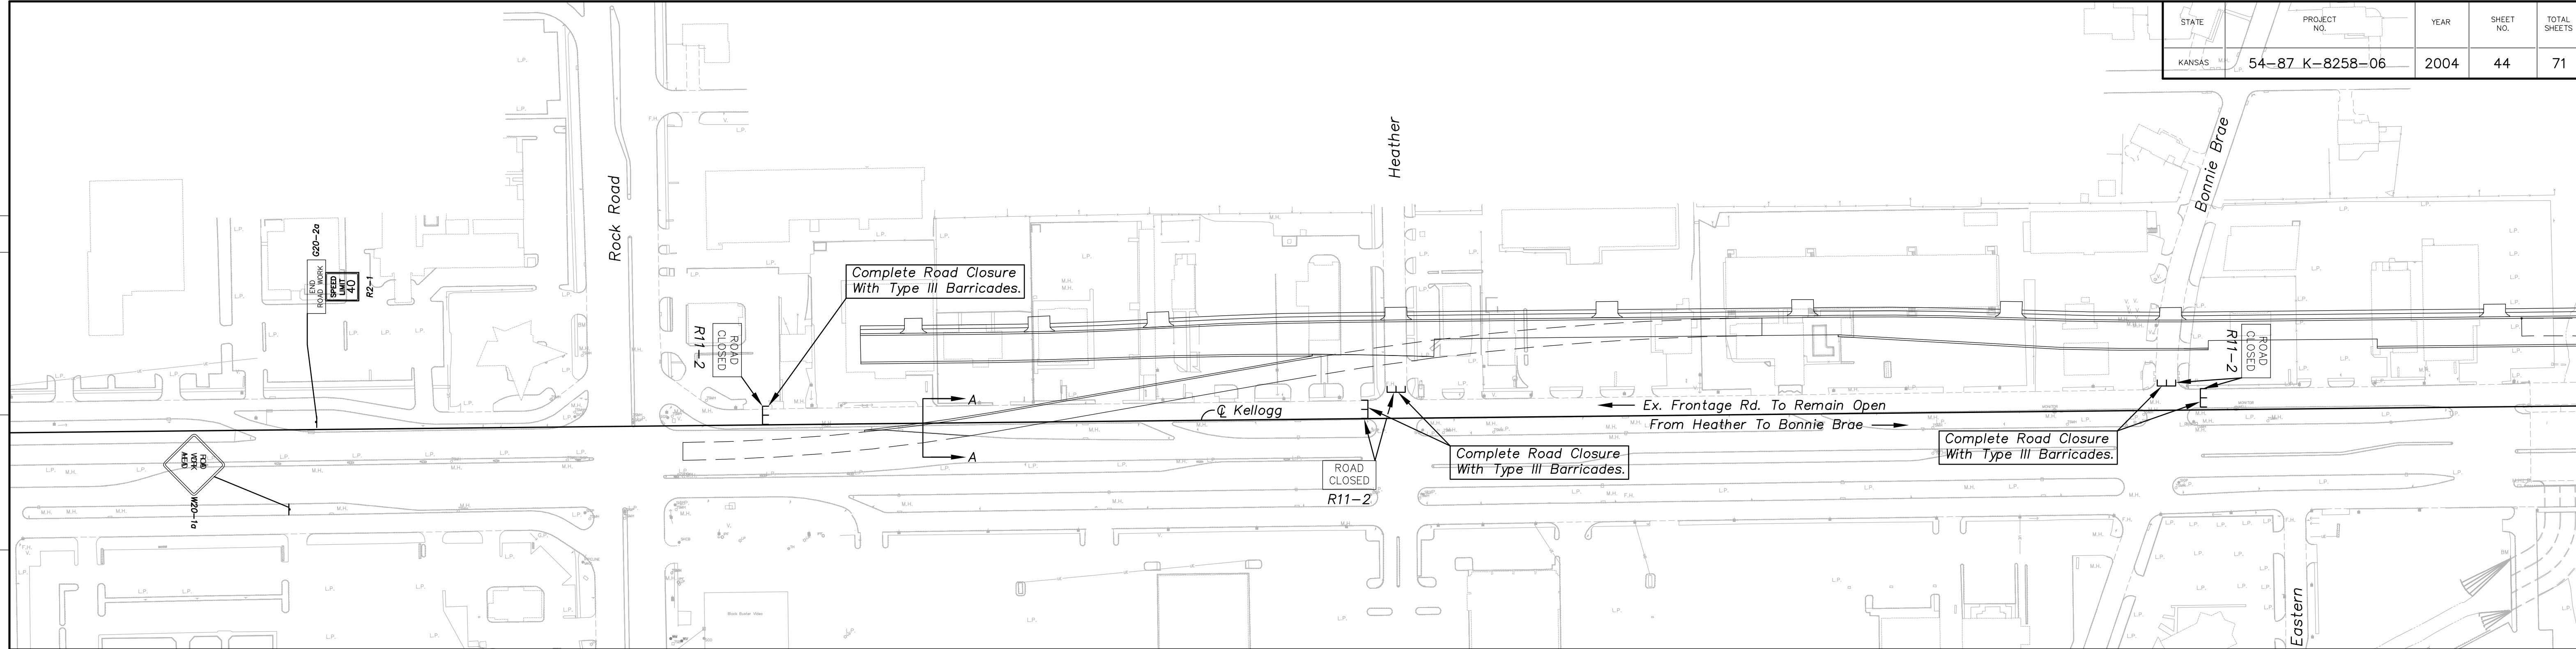

Drawn by: _____
 File: _____
 Plotted: _____
 SCALE _____



KANSAS DEPARTMENT OF TRANSPORTATION
TRAFFIC CONTROL
 NORTH FRONTAGE ROAD
 STA. 3+900 TO STA. 5+100