


STATE	PROJECT NO.	YEAR	SHEET NO.	TOTAL SHEETS
KANSAS	54-87 K-8258-06	2004	56	71

DATE	
BY	
FINAL SURVEY	
PLOTTED AREAS CHECKED	

Drawn by: XS031
 File: G:\00011PH2\Vol4
 Plotted: 1:100

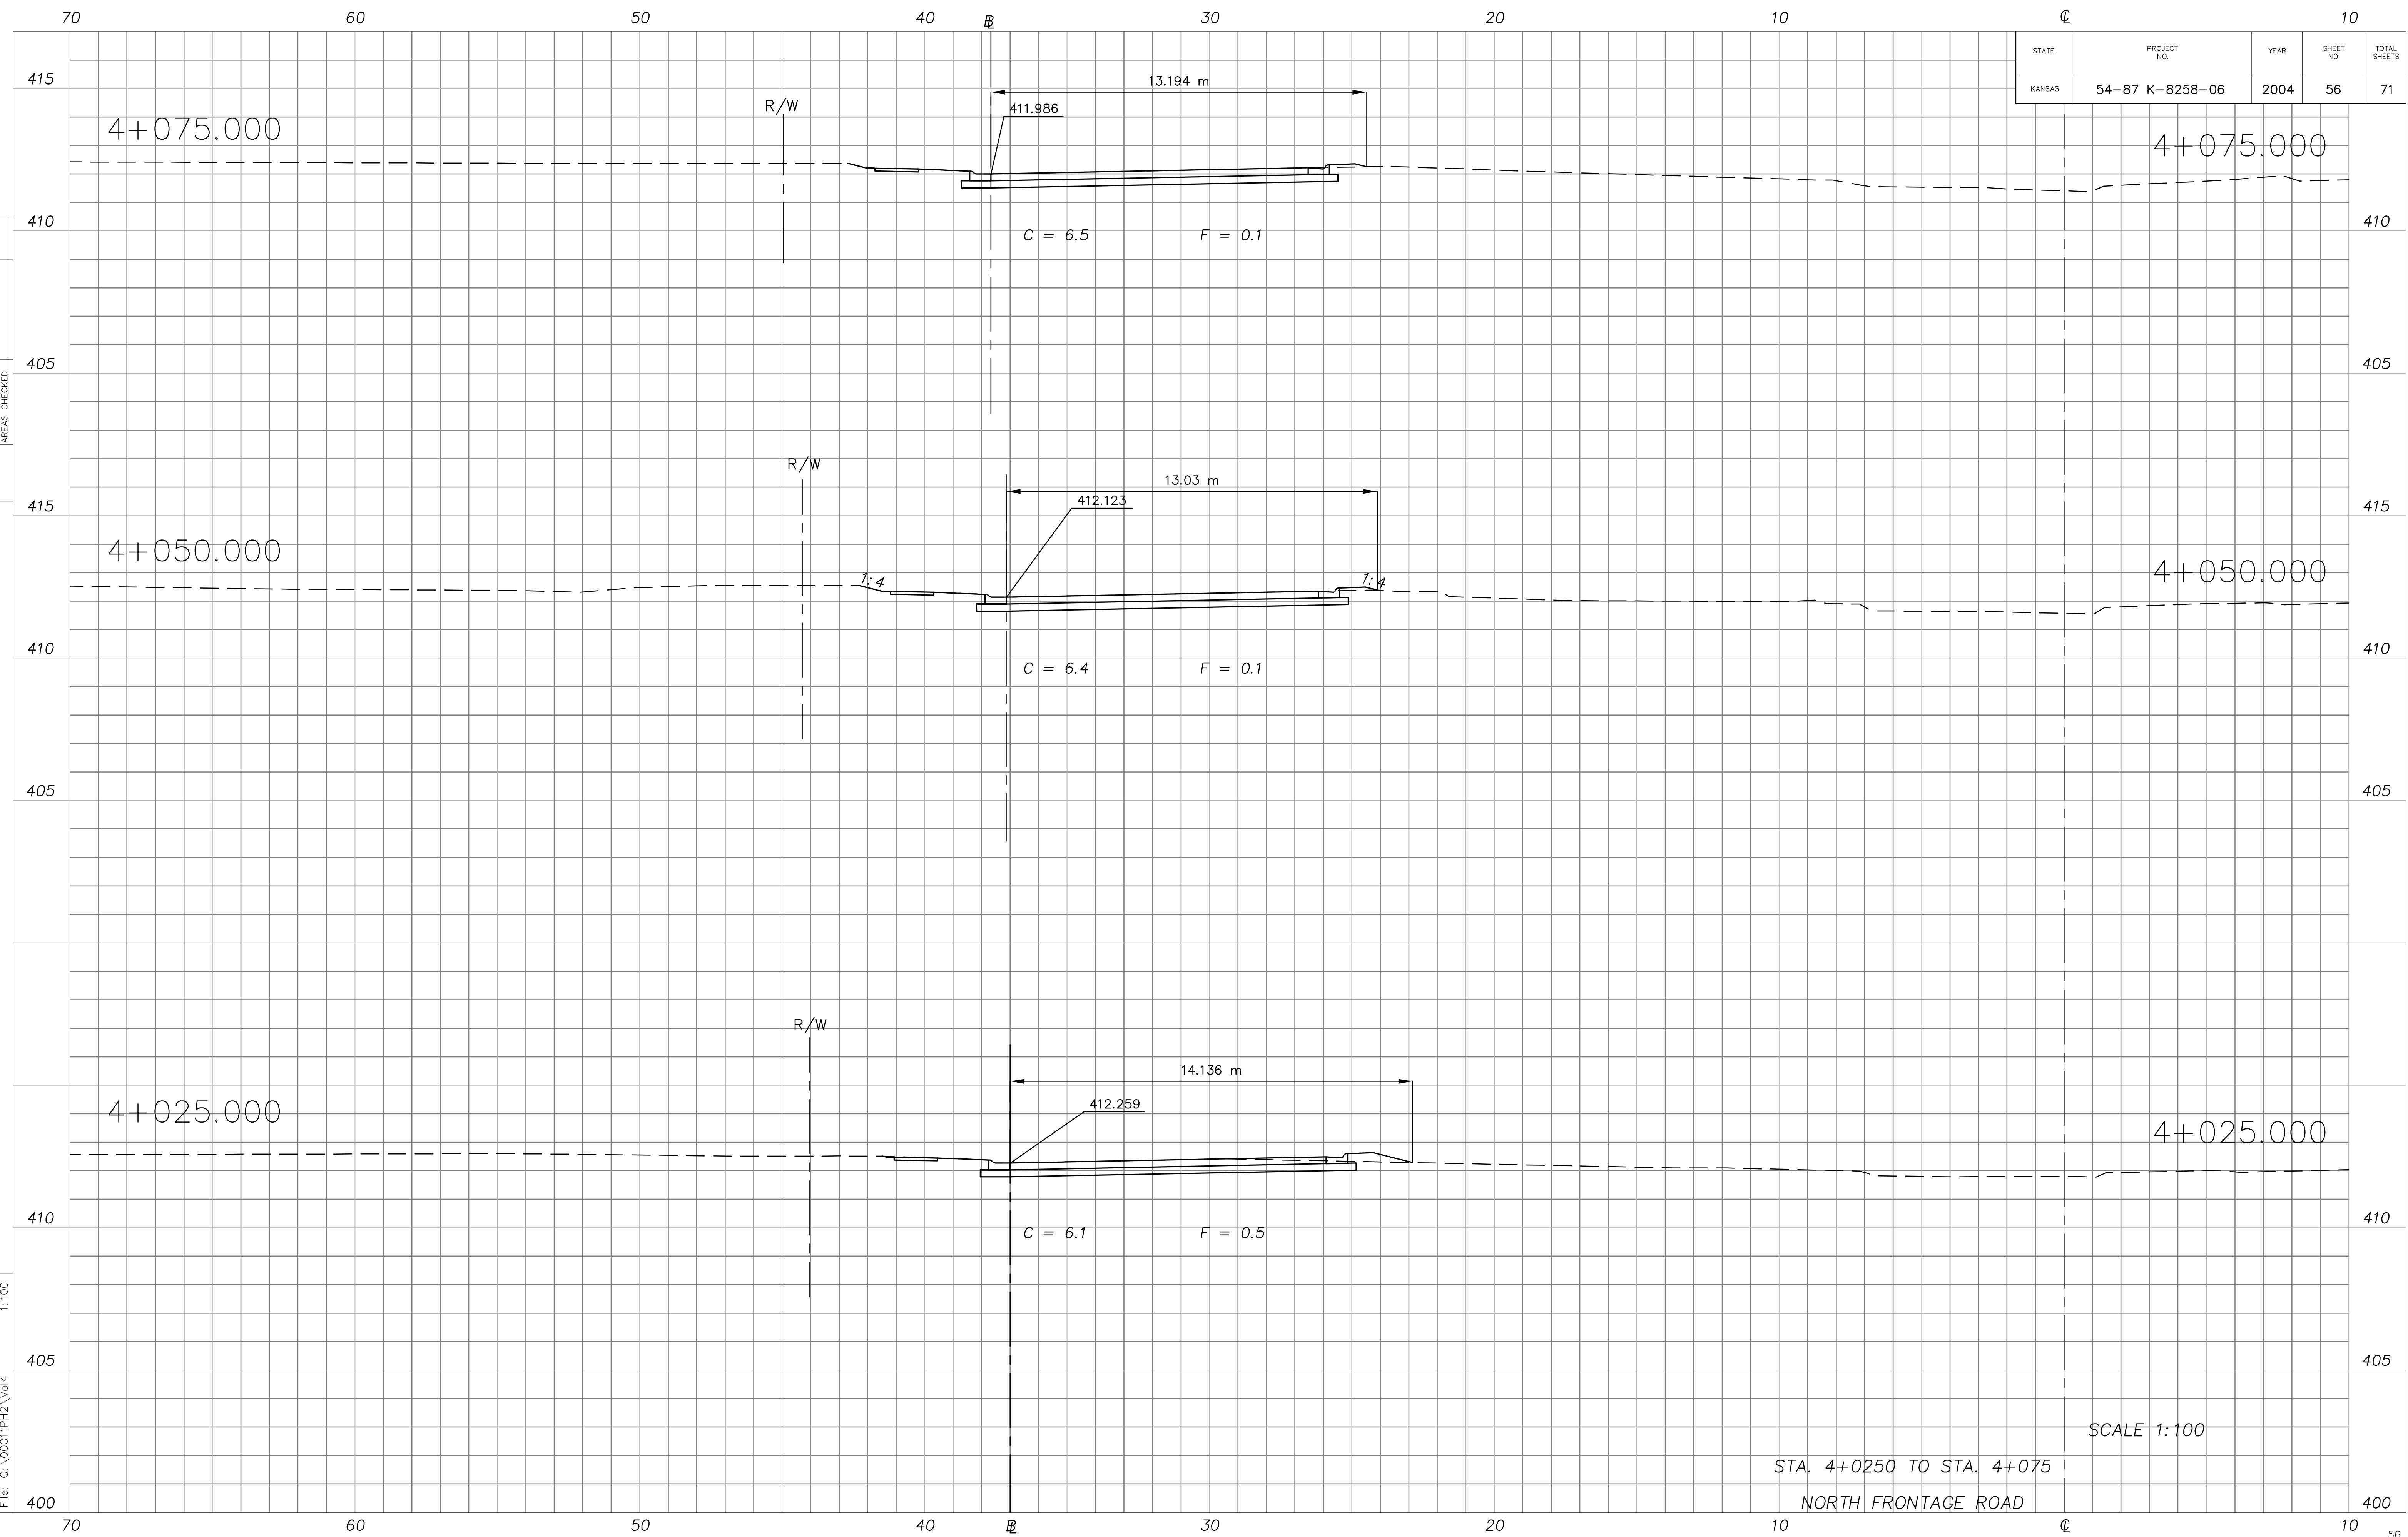

SCALE 1:100
 STA. 4+0250 TO STA. 4+075
 NORTH FRONTAGE ROAD