


STATE	PROJECT NO.	YEAR	SHEET NO.	TOTAL SHEETS
KANSAS	54-87 K-8258-06	2004	66	71

DATE	
BY	
PLOTTED AREAS	
AREAS CHECKED	
FINAL SURVEY	

XS051
 Drawn by: []
 Plotted: []
 File: G:\00011PH2\Vol4
 1:100

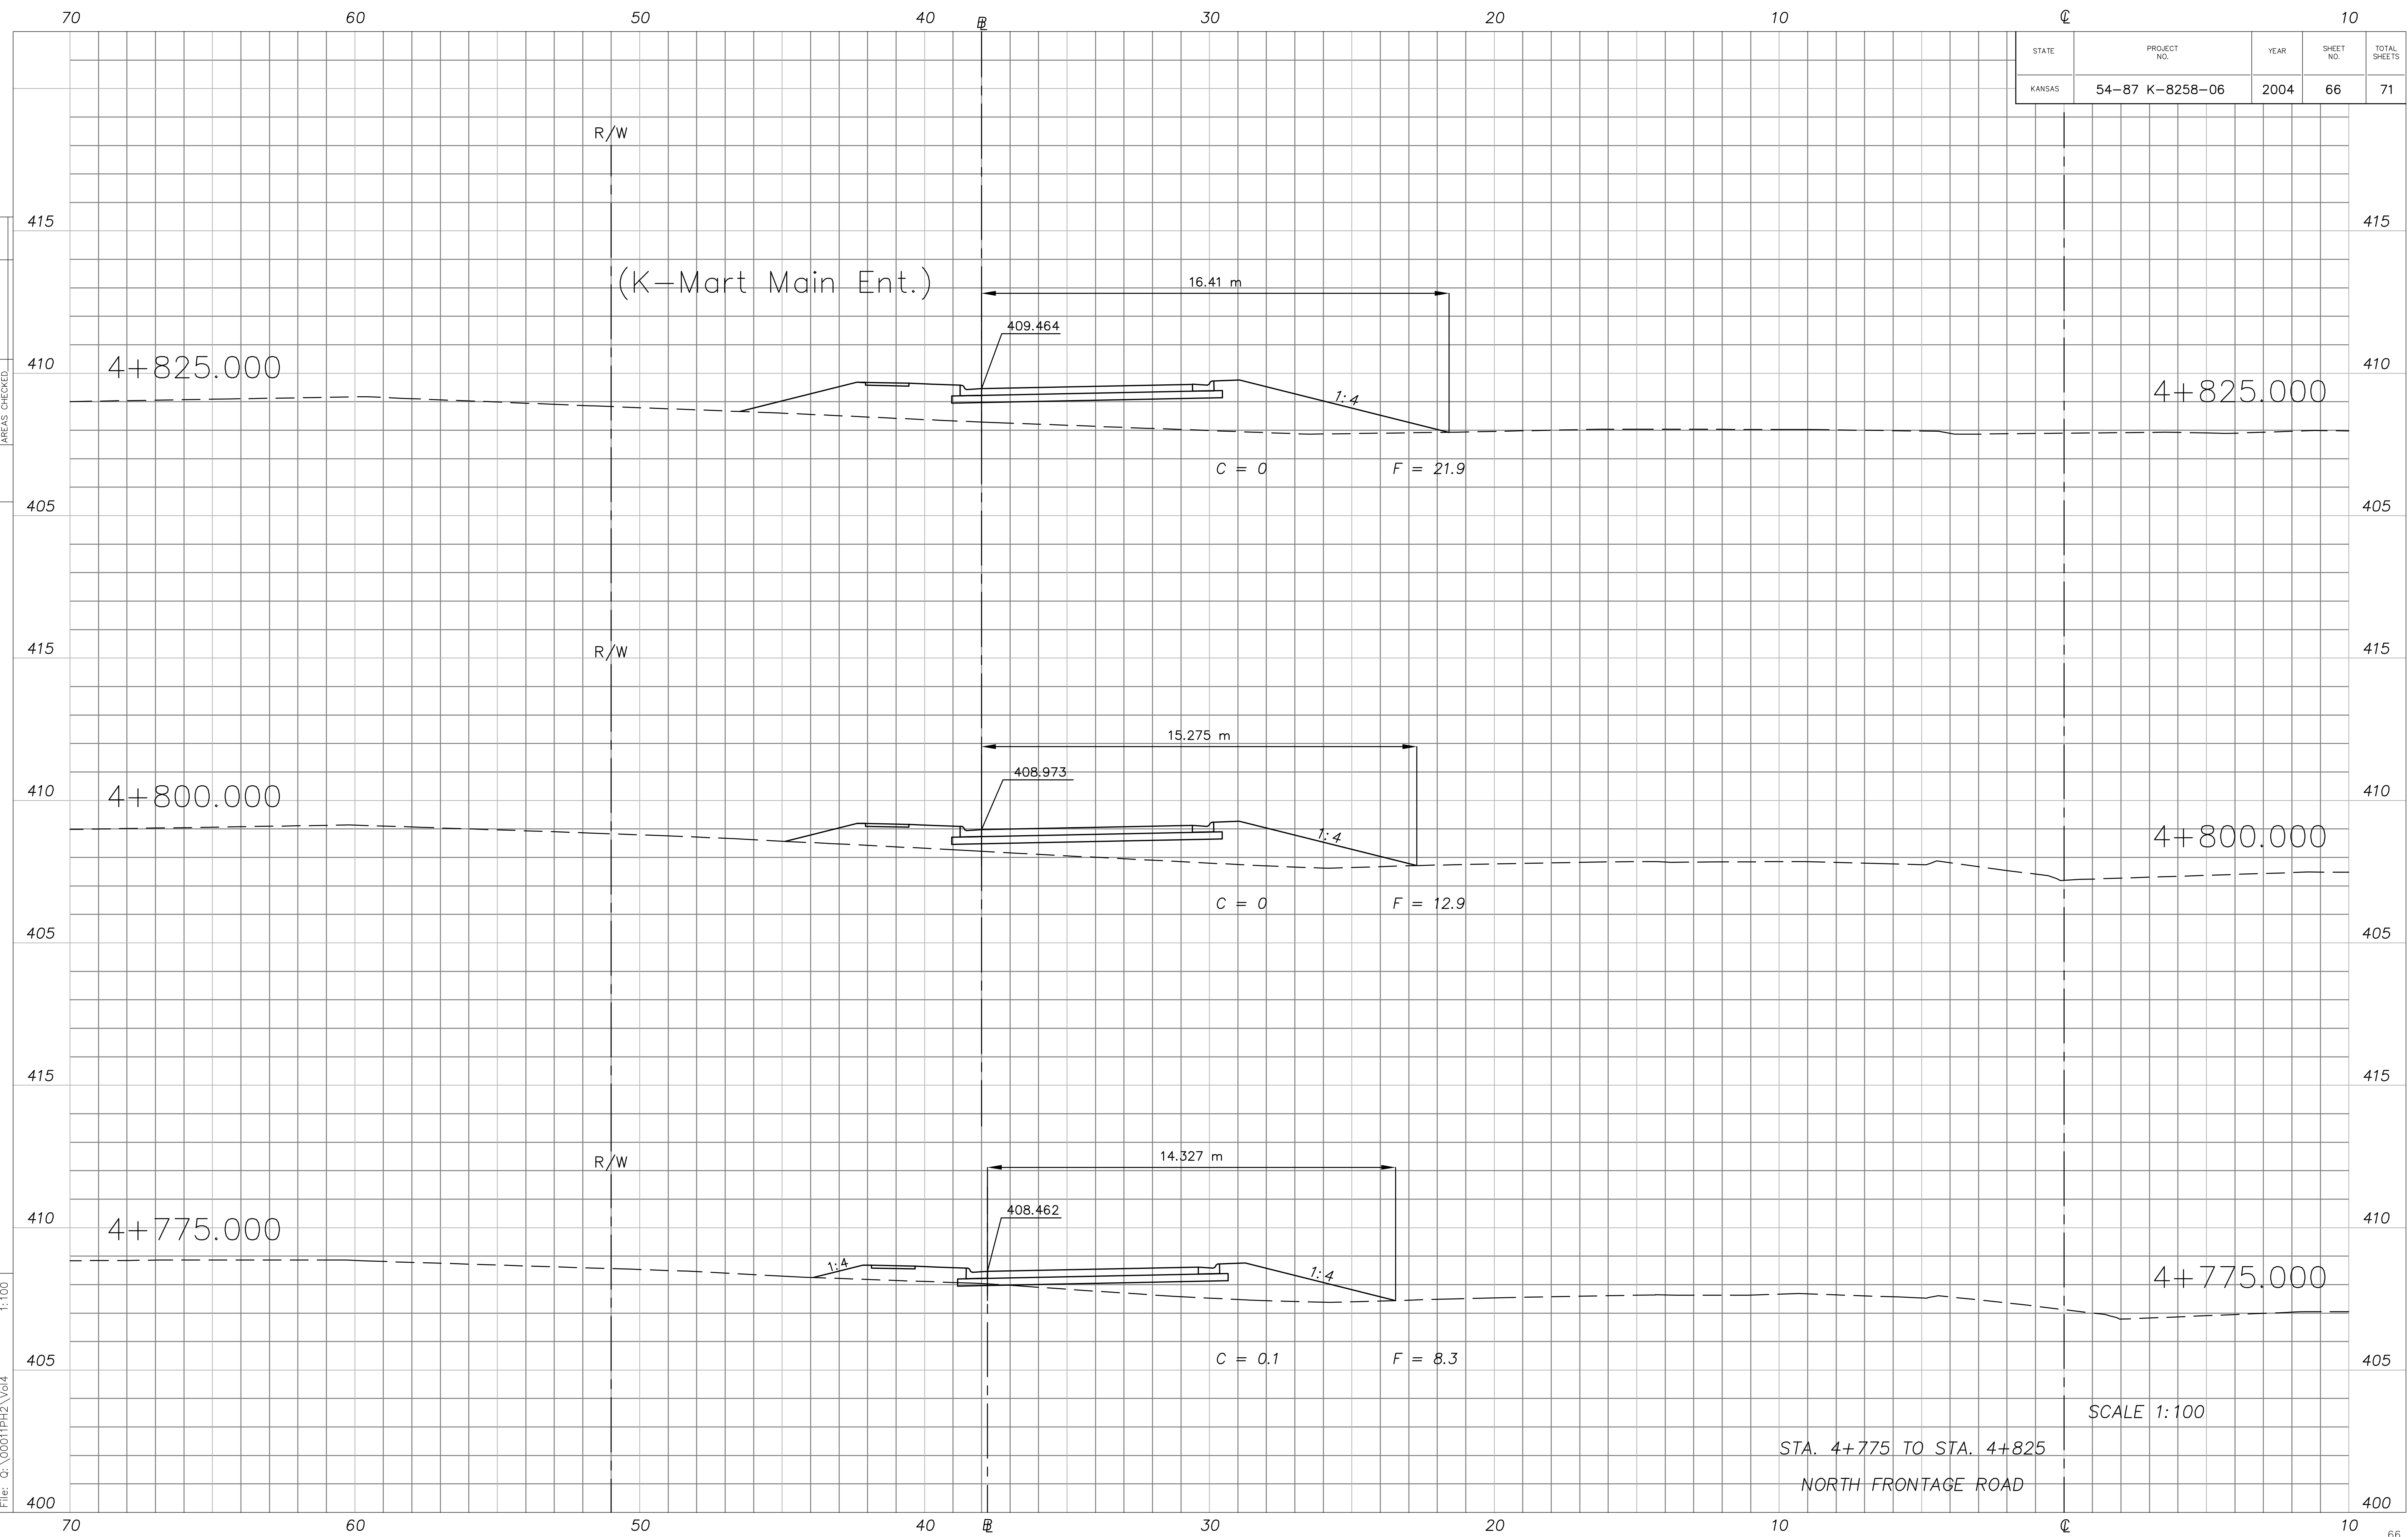

STA. 4+775 TO STA. 4+825
 NORTH FRONTAGE ROAD

SCALE 1:100