







**STORM WATER SEWER
MONARCH LANDING ADDITION
PHASE 1**

LINES 3 - 5
SHEET TITLE
468-84319
PROJECT NUMBER

DESIGN BY: DFL
DRAWN BY: SMS/DMU
CHECKED BY: GJA

ISSUED: February 07
REVISED:

SHEET NO.
9 of 26

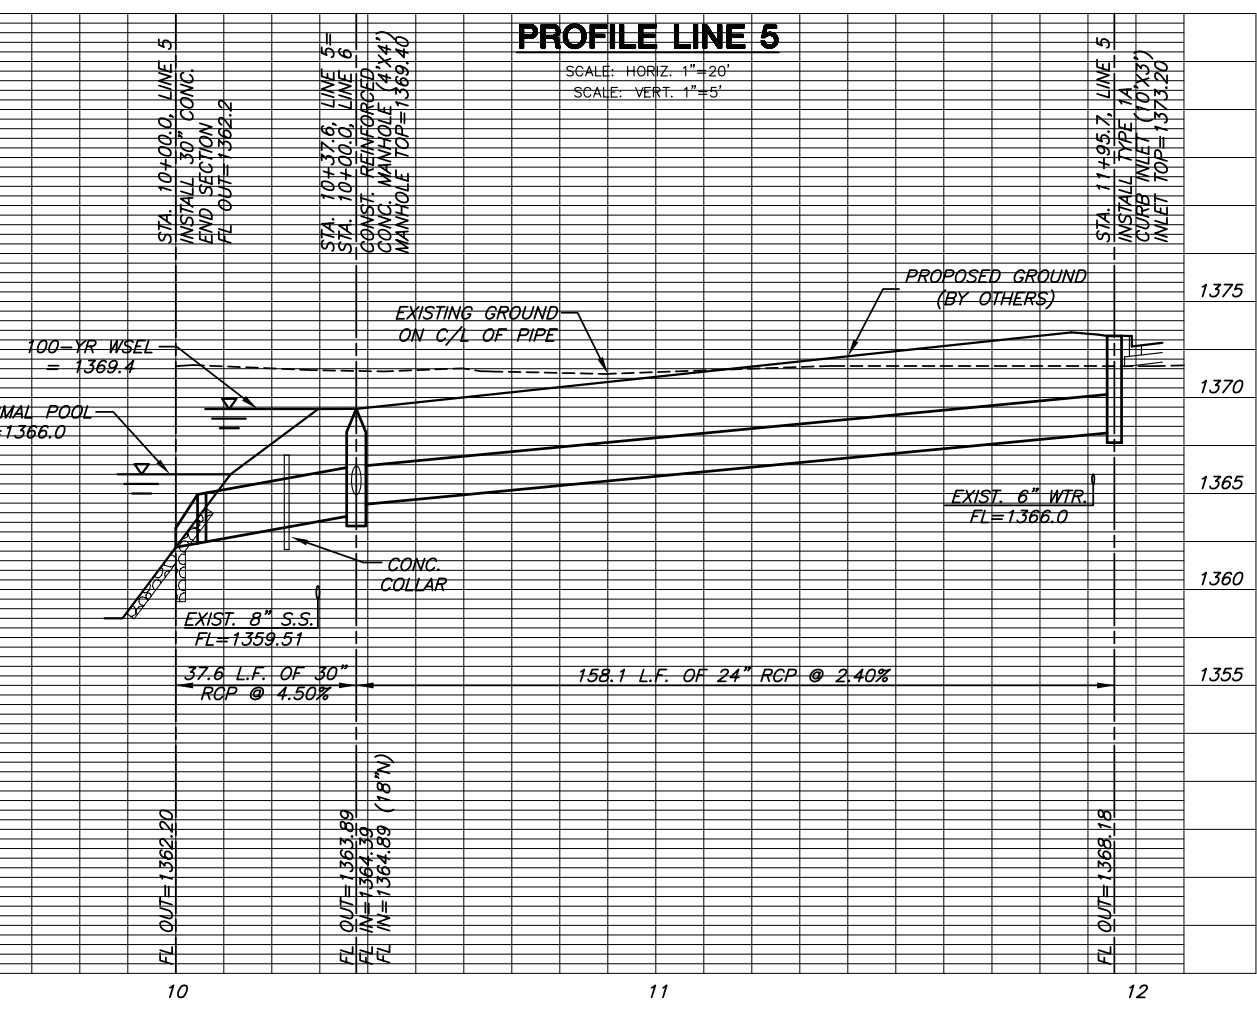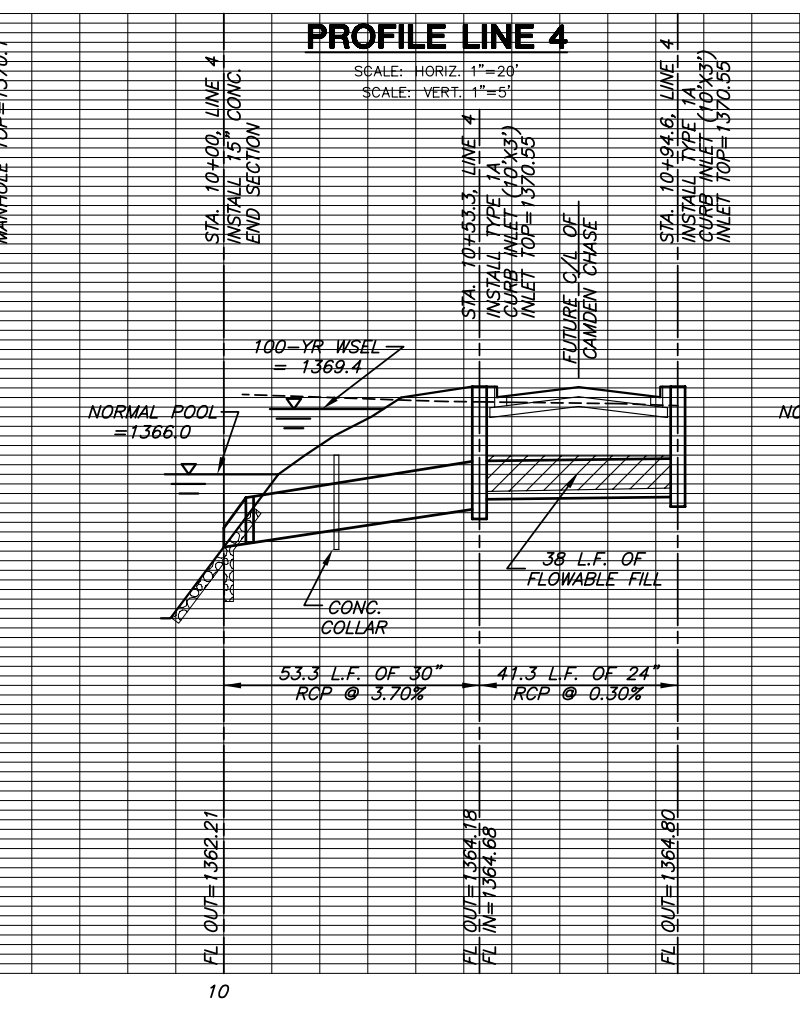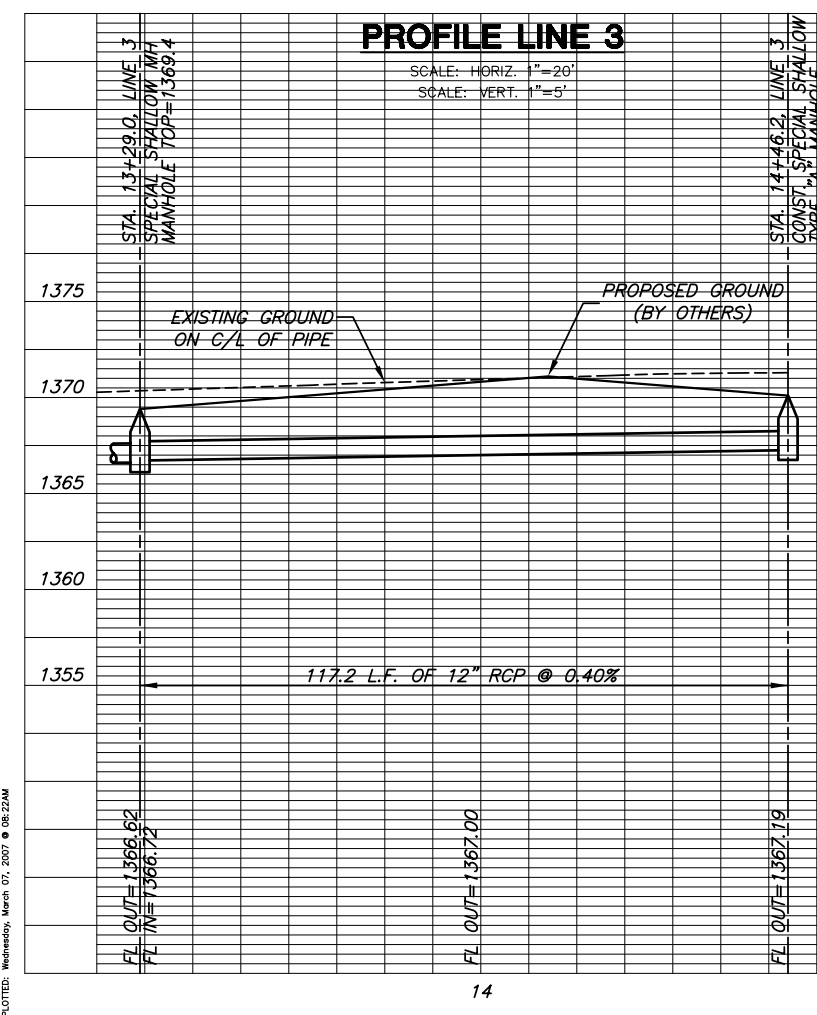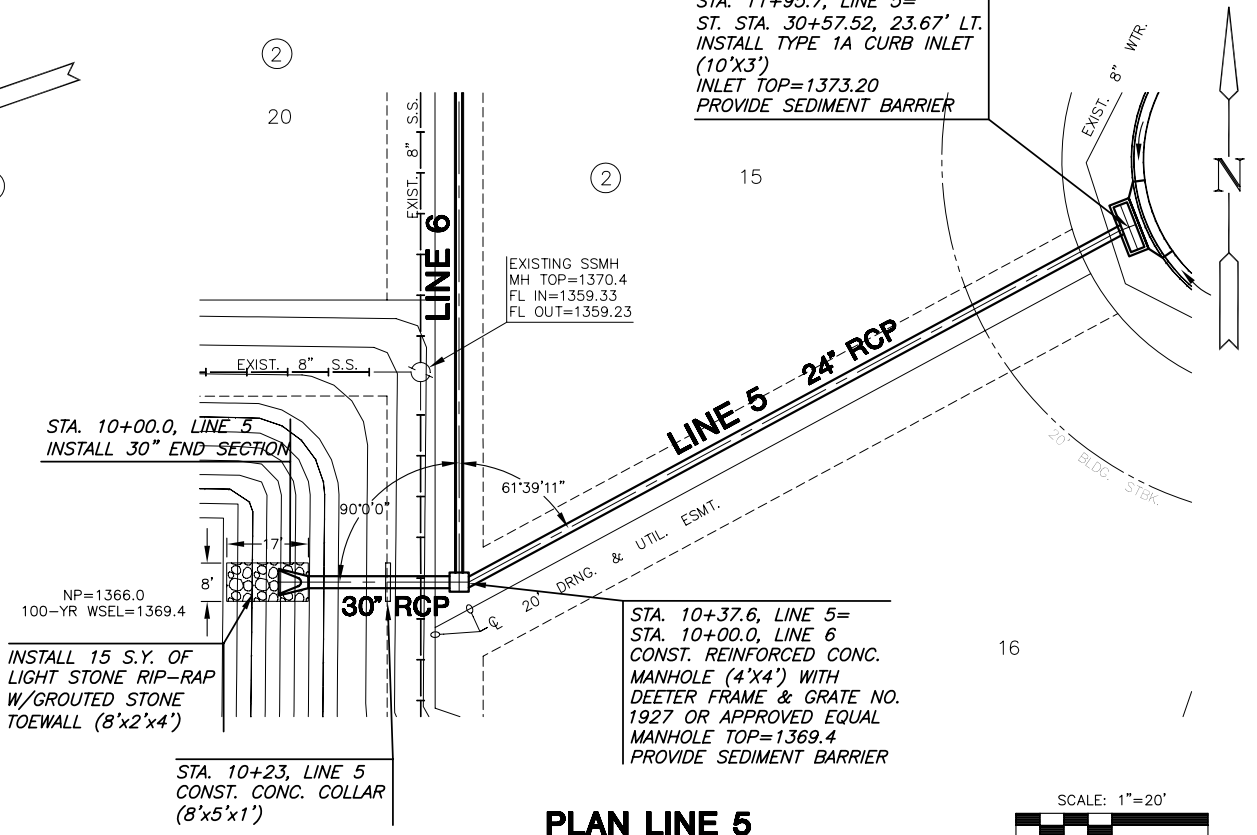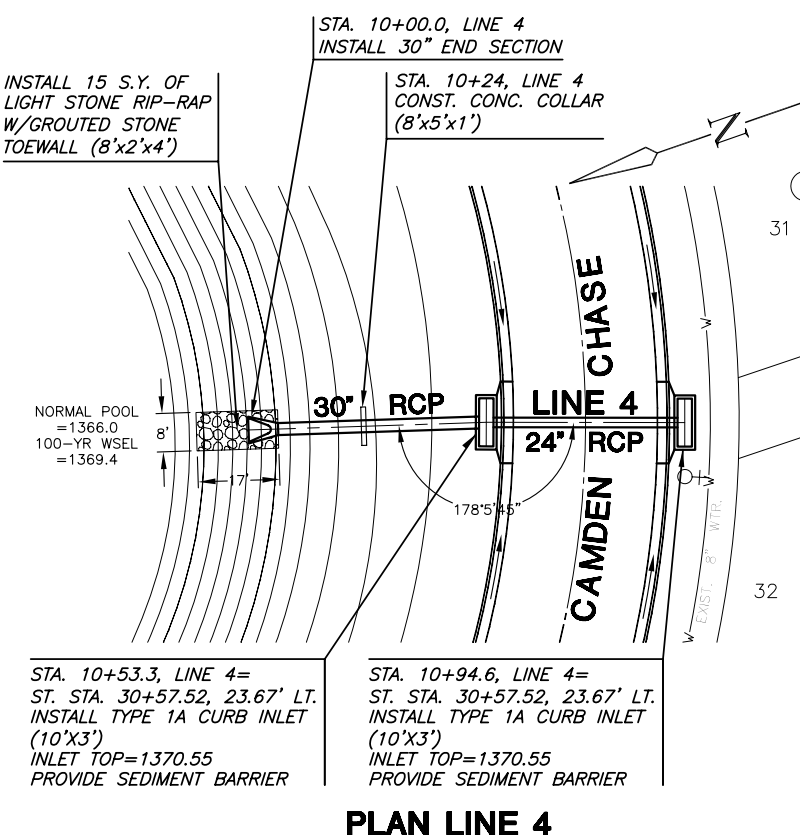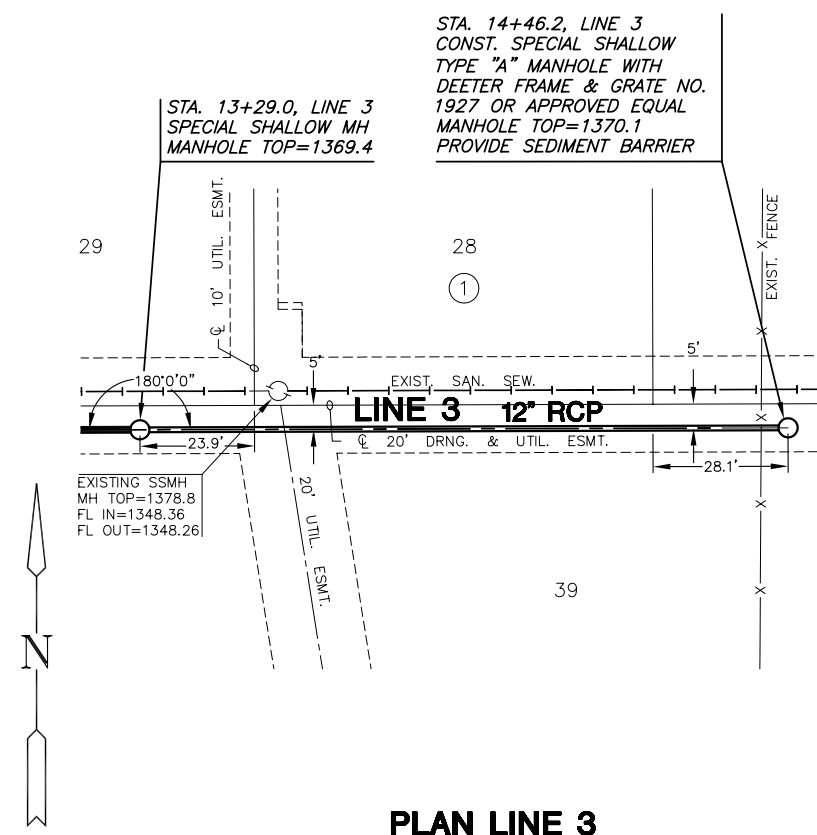

PLOTTER: Wednesday, March 07, 2007 9:28:22AM

J:\CIVIL\06201\DWG\SW\SPH1\06201_L4.DWG